


SITE PLAN SCALE 1:500 @ A1 / 1:1000 @ A3

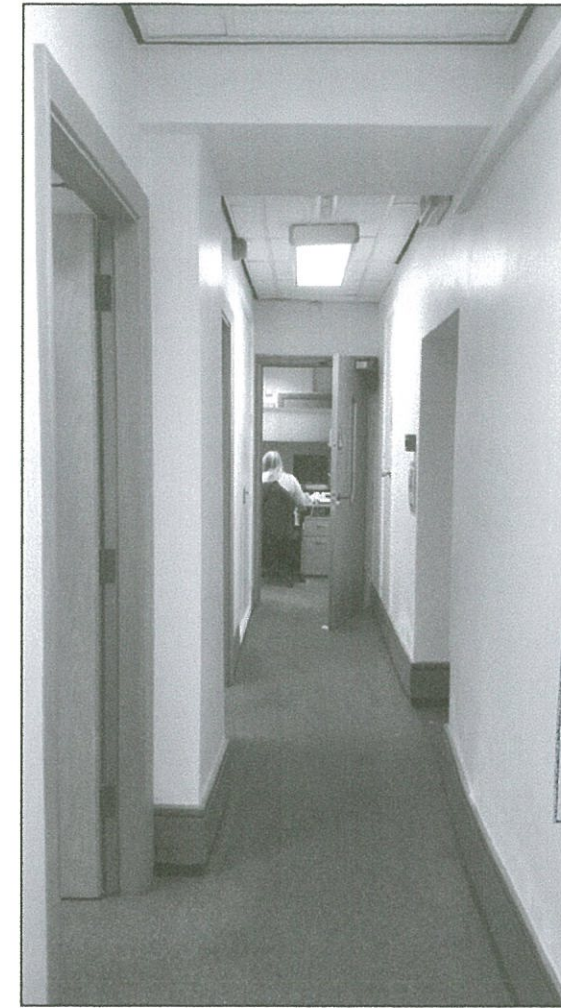

PHOTOGRAPH 03

NOTES
 Do not scale from this drawing. Only figured dimensions are to be taken from this drawing.
 Contractor must verify all dimensions on site before commencing any work or shop drawings.
 Work within the Gibraltar Construction (Design & Management) Regulations is not to start until a Health and Safety Plan has been produced.
 This Drawing is Copyright and must not be reproduced without consent of GCArchitects.
 This drawing originates from the CAD file :
 Project\2015\15001 - GOG BANK\DRAWINGS\

TOWN PLANNING AND
 BUILDING CONTROL
 20 AUG 2015
RECEIVED



PHOTOGRAPH 01



PHOTOGRAPH 02

GCArchitects, Gibraltar.
 BUILDING APPLICATION
 Date: 14/08/2015 Signed: PJG

GCArchitects

Members of the Royal Institute of British Architects
 GCArchitects Ltd., Suite 1, First Floor, 21 Horse Barrack Lane, GIBRALTAR
 T2350 20049550, F2350 20049501, E:info@gca-architects.gi, W:www.gca-architects.gi

PROJECT
 GIBRALTAR INTERNATIONAL BANK
 BUSINESS UNIT
 198 MAINSTREET

DRAWING TITLE
 SITE PLAN &
 EXISTING PHOTOGRAPHS

Scale	Drawn By	Checked By
As Shown	CR Date Drawn 14/08/15	PJG Date Checked 14/08/15

Drawing Status
 BUILDING APPLICATION
 DRAWING NO.
 15001/BA100

NOTES
 Do not scale from this drawing. Only figured dimensions are to be taken from this drawing.
 Contractor must verify all dimensions on site before commencing any work or shop drawings.
 Work within the Gibraltar Construction (Design & Management) Regulations is not to start until a Health and Safety Plan has been produced.
 This Drawing is Copyright and must not be reproduced without consent of GCArchitects.
 This drawing originates from the CAD file :
 Project: 2015\15001 - GOG BANK\DRAWINGS\
 Rev. Description Drawn Date Checked Date

GIRO'S PASSAGE FACADE TO RECEIVE NEW PAINT FINISH COLOUR WHITE TO MATCH ARCH FRONTAGE

NEW CORPORATE BOARDSIGN WITH TOP DOWNLIGHTING STRIP - TO REPLACE EXISTING NORWICH & PETERBOROUGH SIGN ACROSS FULL LENGTH OF FACADE. (DETAILS TO BE AGREED WITH THE TOWN PLANNER)

EXISTING GRANITE CLADDING TO BE RETAINED AND CLEANED ON-SITE.

TOP SECTION OF CENTRAL GRANITE FIN TO BE REMOVED TO ALLOW FOR ATM PANELLING. TOP SECTION TO RECEIVE GLASS FIN REPLACEMENT

UPPER RESIDENTIAL LEVELS - NO CHANGE

3 No. EXISTING NORTH FINNS TO BE RETAINED.



EXISTING NIGHT SAFE TO BE REMOVED AND REPLACED WITH MATCHING GRANITE PANEL

2 No. PROPOSED ATM UNITS

OPAQUE GLAZING

PROPOSED WINDOW GRAPHIC DISPLAYS ON TRANSLUCENT BACKGROUND

EXISTING POST BOX TO BE REMOVED AND REPLACED WITH MATCHING GRANITE PANEL.

EXISTING DOOR TO BE REPLACED BY NEW DOUBLE GLAZING WITH SOLAR CONTROL SAFETY GLASS AND ALUMINIUM FRAME WITH THERMAL BRAKE

TOWN PLANNING AND BUILDING CONTROL
 20 AUG 2015
 RECEIVED

NOTES:
 -ALL DEMOLITIONS/REMOVALS SHOWN IN RED.
 -ALL DRAWINGS TO BE READ IN CONJUNCTION WITH CONSTRUCTION NOTES IN DRAWING NO. BA-101 & BA-102.
 -ALL DRAWINGS TO BE READ IN CONJUNCTION WITH THE DRAWINGS, DETAILS AND SPECIFICATIONS OF THE STRUCTURAL ENGINEER.

GCArchitects, Gibraltar.
 BUILDING APPLICATION
 Date: 14/08/2015 Signed: PJG

GCArchitects

Members of the Royal Institute of British Architects
 GCArchitects Ltd - Suite 1, First Floor, 21 Horse Barrack Lane, GIBRALTAR
 T: (350) 2049550 - F: (350) 2049501 - E: info@gcarchitects.gi - W: www.gcarchitects.gi

PROJECT
 GIBRALTAR INTERNATIONAL BANK
 BUSINESS UNIT
 198 MAIN STREET

DRAWING TITLE
 PROPOSED FACADE
 PHOTOMONTAGE

Scale	N/A	Drawn By	CR	Checked By	PJG
Drawing Status		Date Drawn	14/08/15	Date Checked	14/08/15

BUILDING APPLICATION
 DRAWING NO. 15001/BA103