
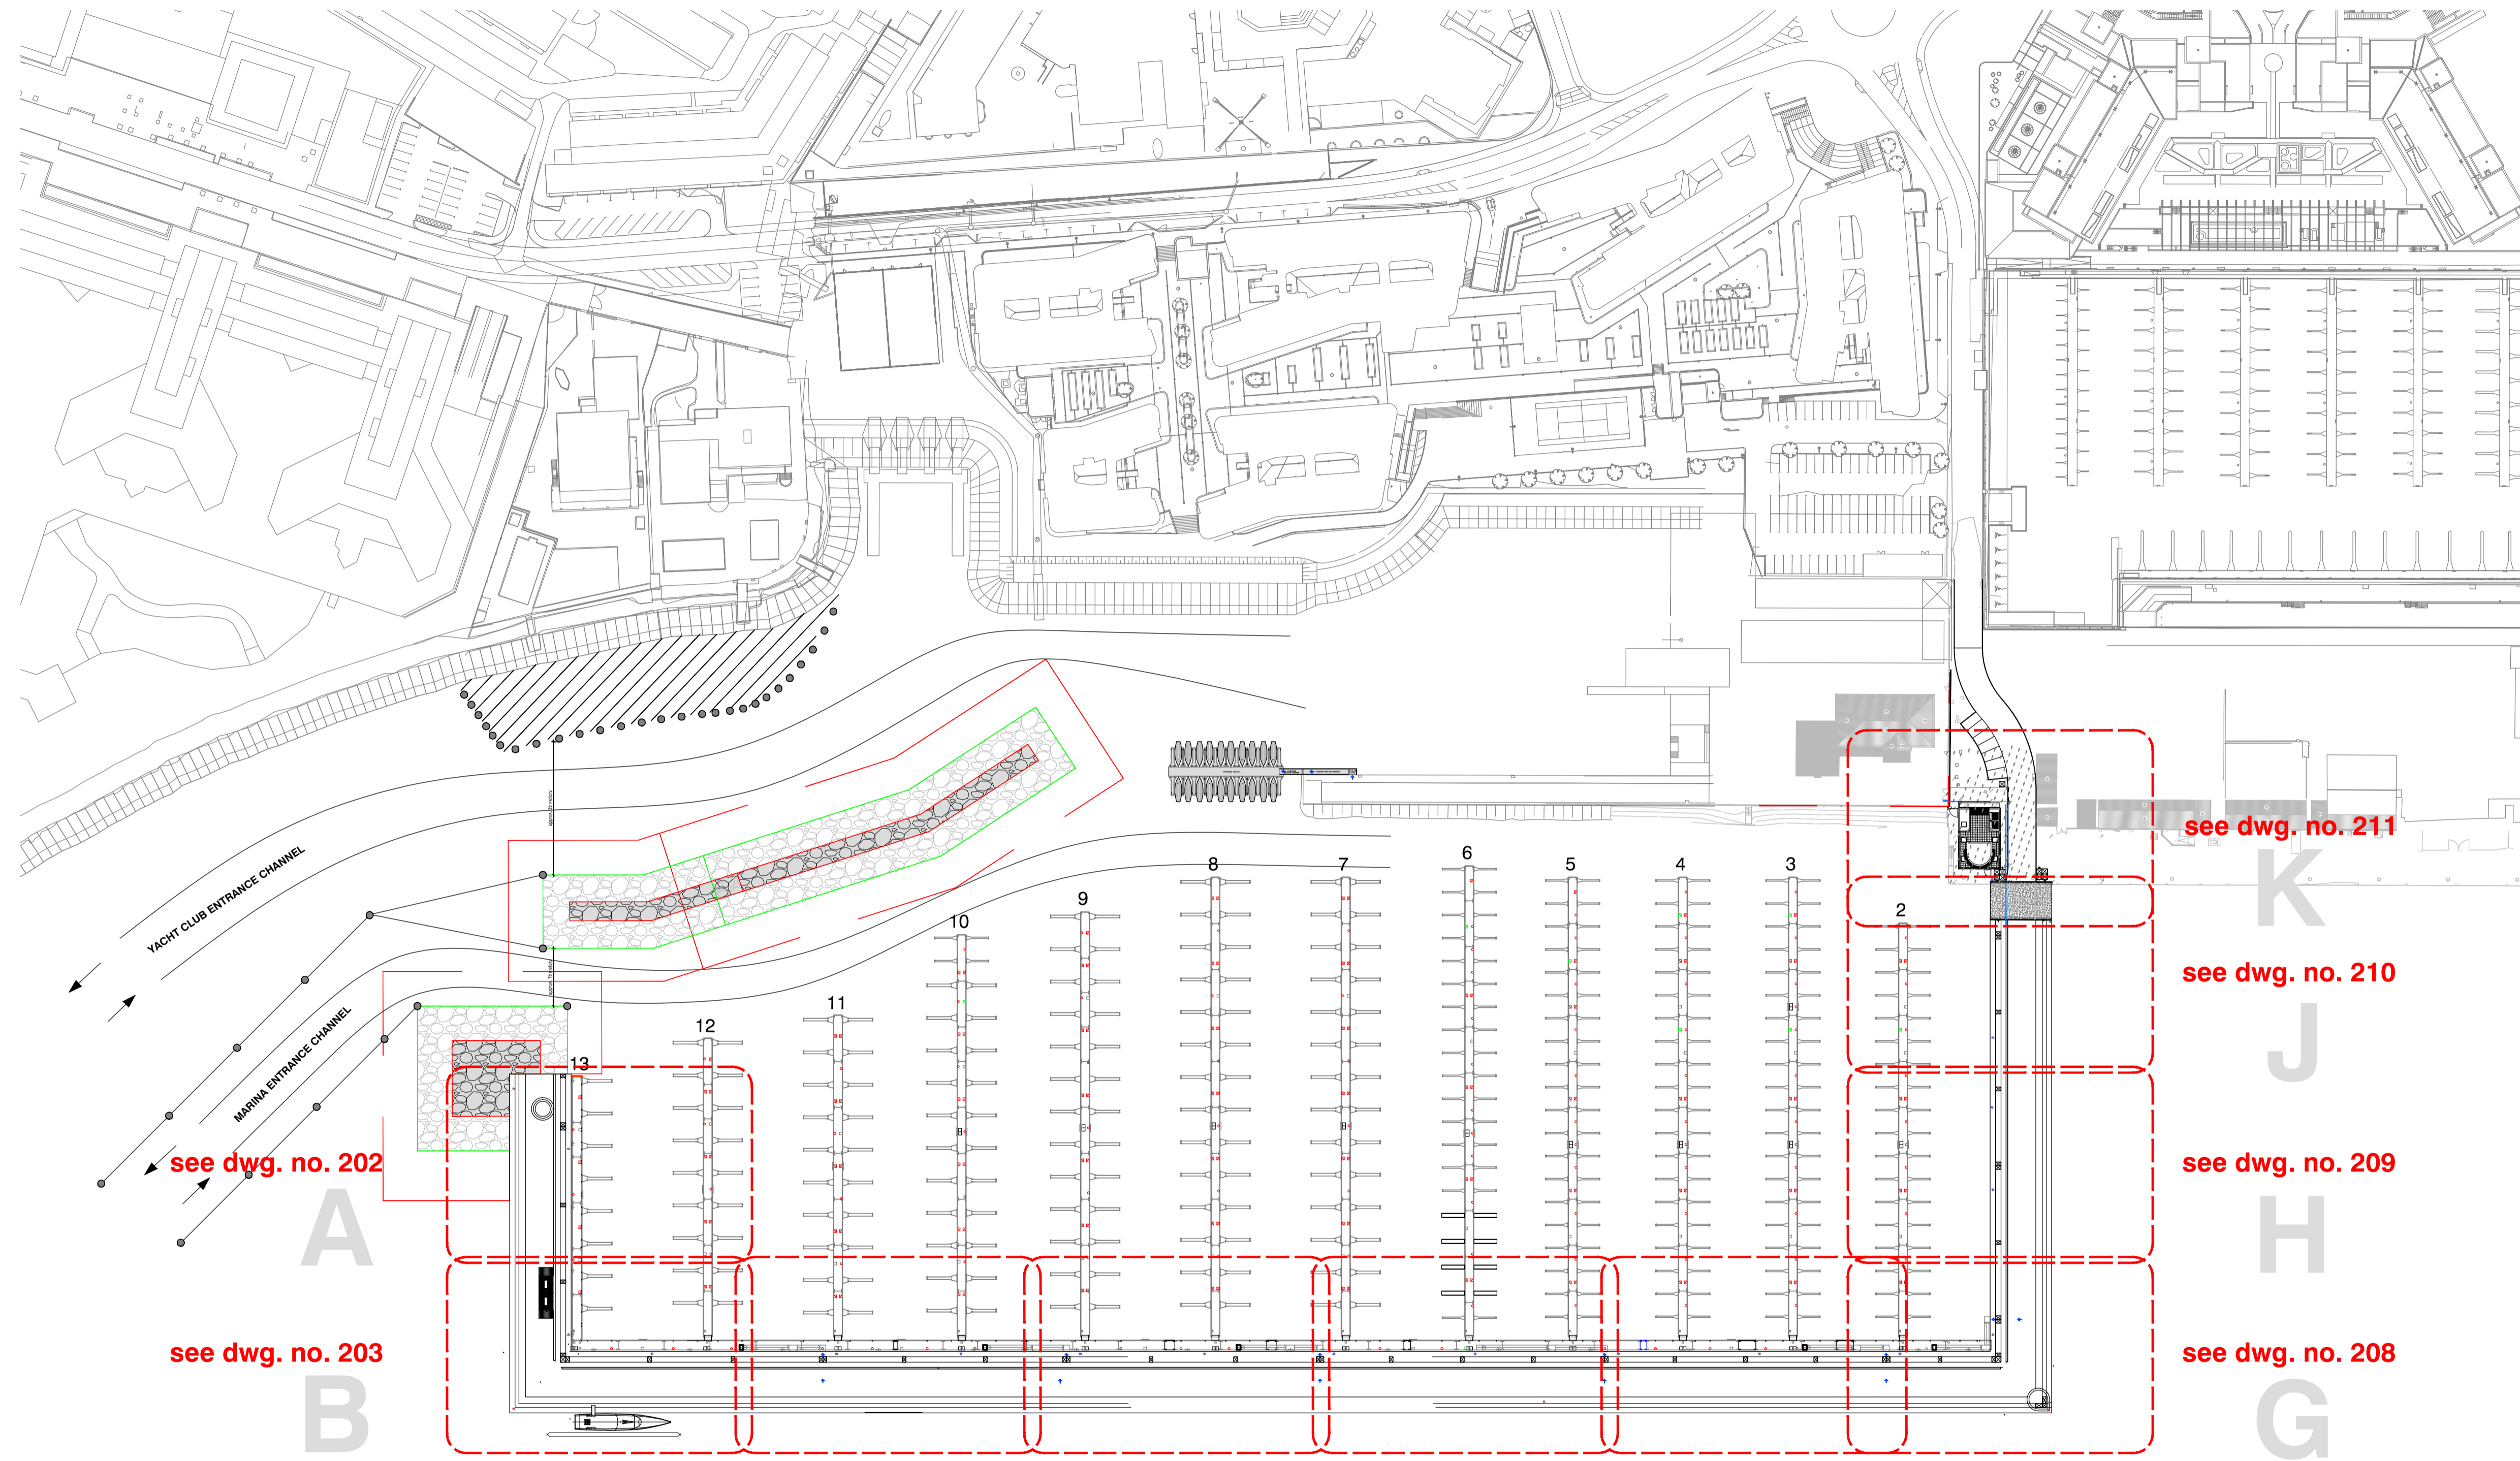


MARINA DECK ARCHITECTURE - KEY PLAN

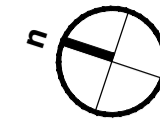

notes

This drawing is the copyright and property of AKS Architects and Engineers Ltd. It must not be copied or published without written consent.

Do not scale from this drawing.

All dimensions to be checked on site.

C	02.07.15	drawing no.211 (area K) indicated	apb
B	14.05.15	general update to client modifications	apb
A	22.04.15	update to client modification, adjusted for as-built caisson survey, adjusted for revised ramp positions and Marinetek layout, revetment extended to latest design	apb
-	24.03.15	first issue of drawing	apb

rev.	date	description	drawn
------	------	-------------	-------

AKS AKS ARCHITECTS & ENGINEERS
 P. O. Box 855 Gibraltar
 Tel (+350) 20073260 Fax(+350) 20074739 Email mail@aks.gi

ARCHITECTS

client
 GOVERNMENT OF GIBRALTAR


project
 SMALL BOATS MARINA
 COILING ISLAND, GIBRALTAR

title
 DECK ARCHITECTURE - KEY PLAN




scale
 1:1000@A1

drawn APB	checked DH
--------------	---------------

drawing no. 214009.201	rev. C	date 18.03.15
---------------------------	-----------	------------------

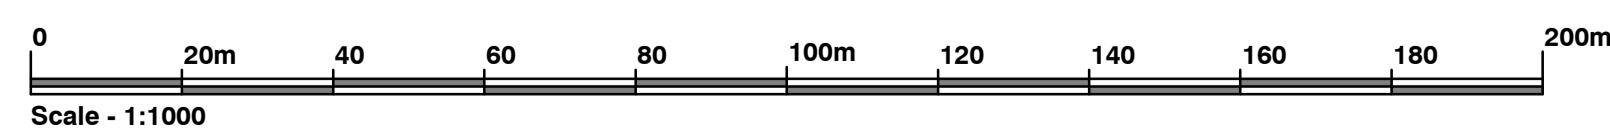

MARINA DECK ARCHITECTURE PLAN AREA - K

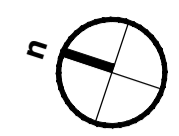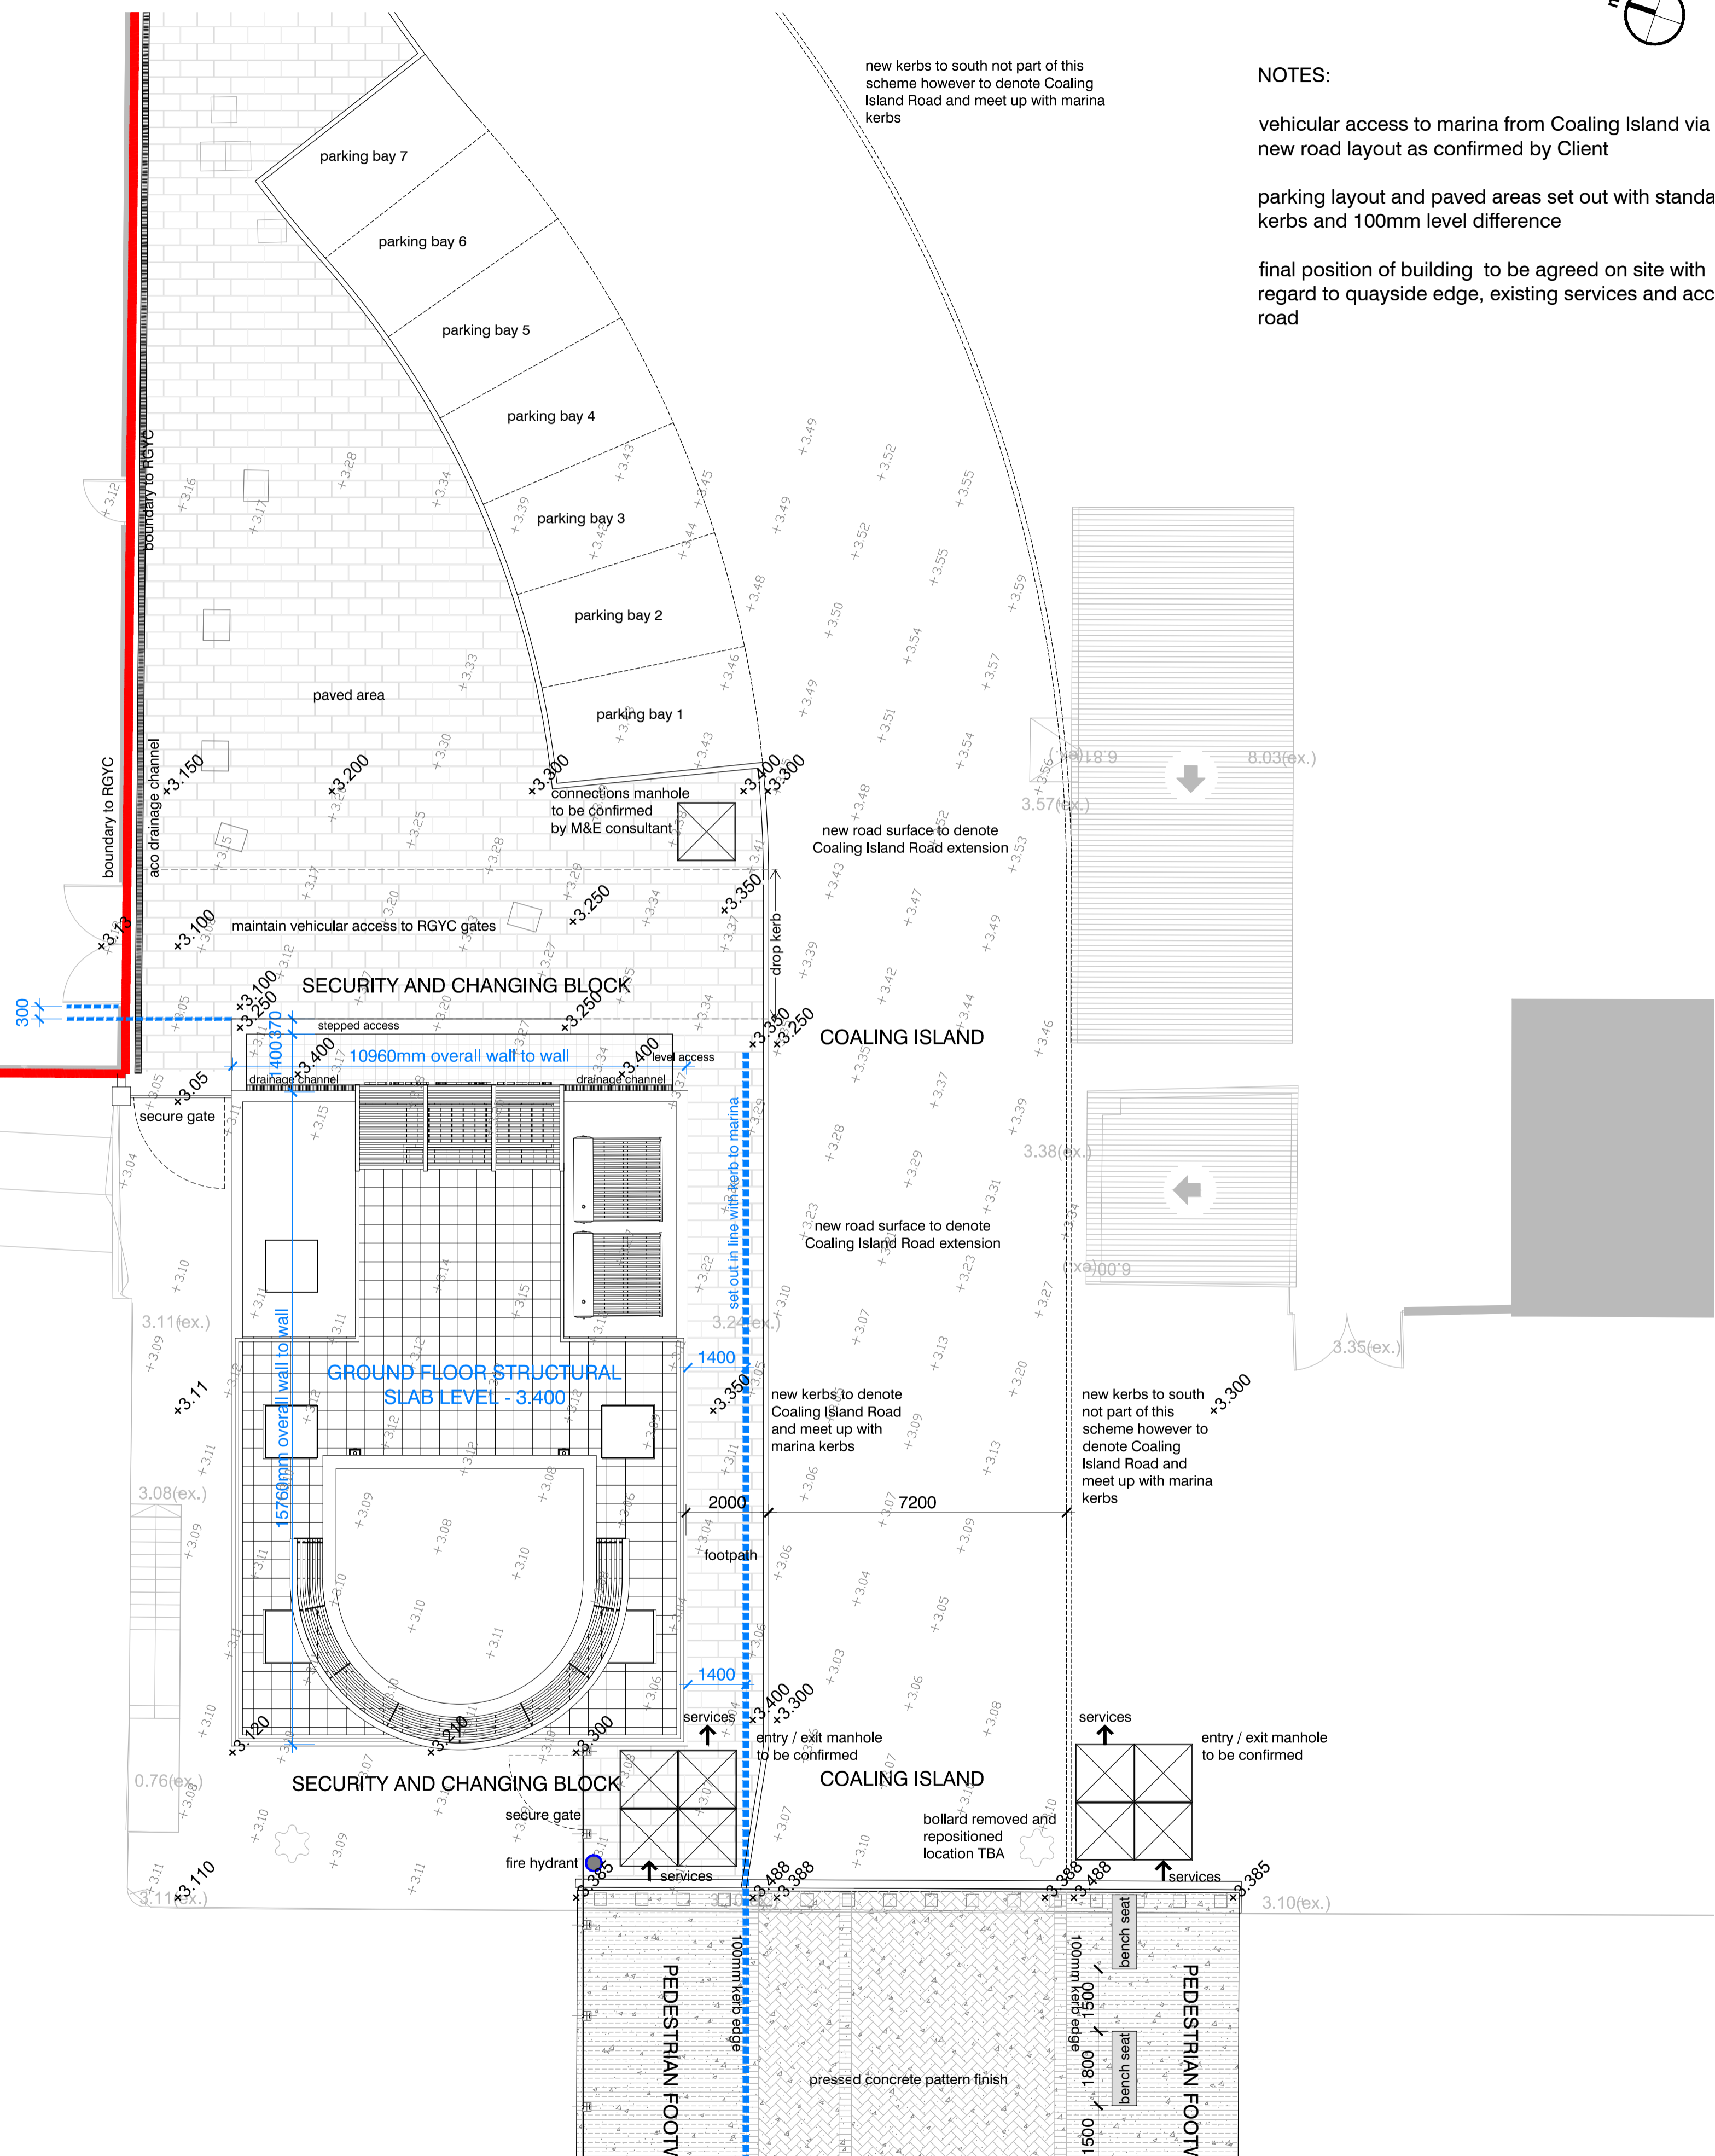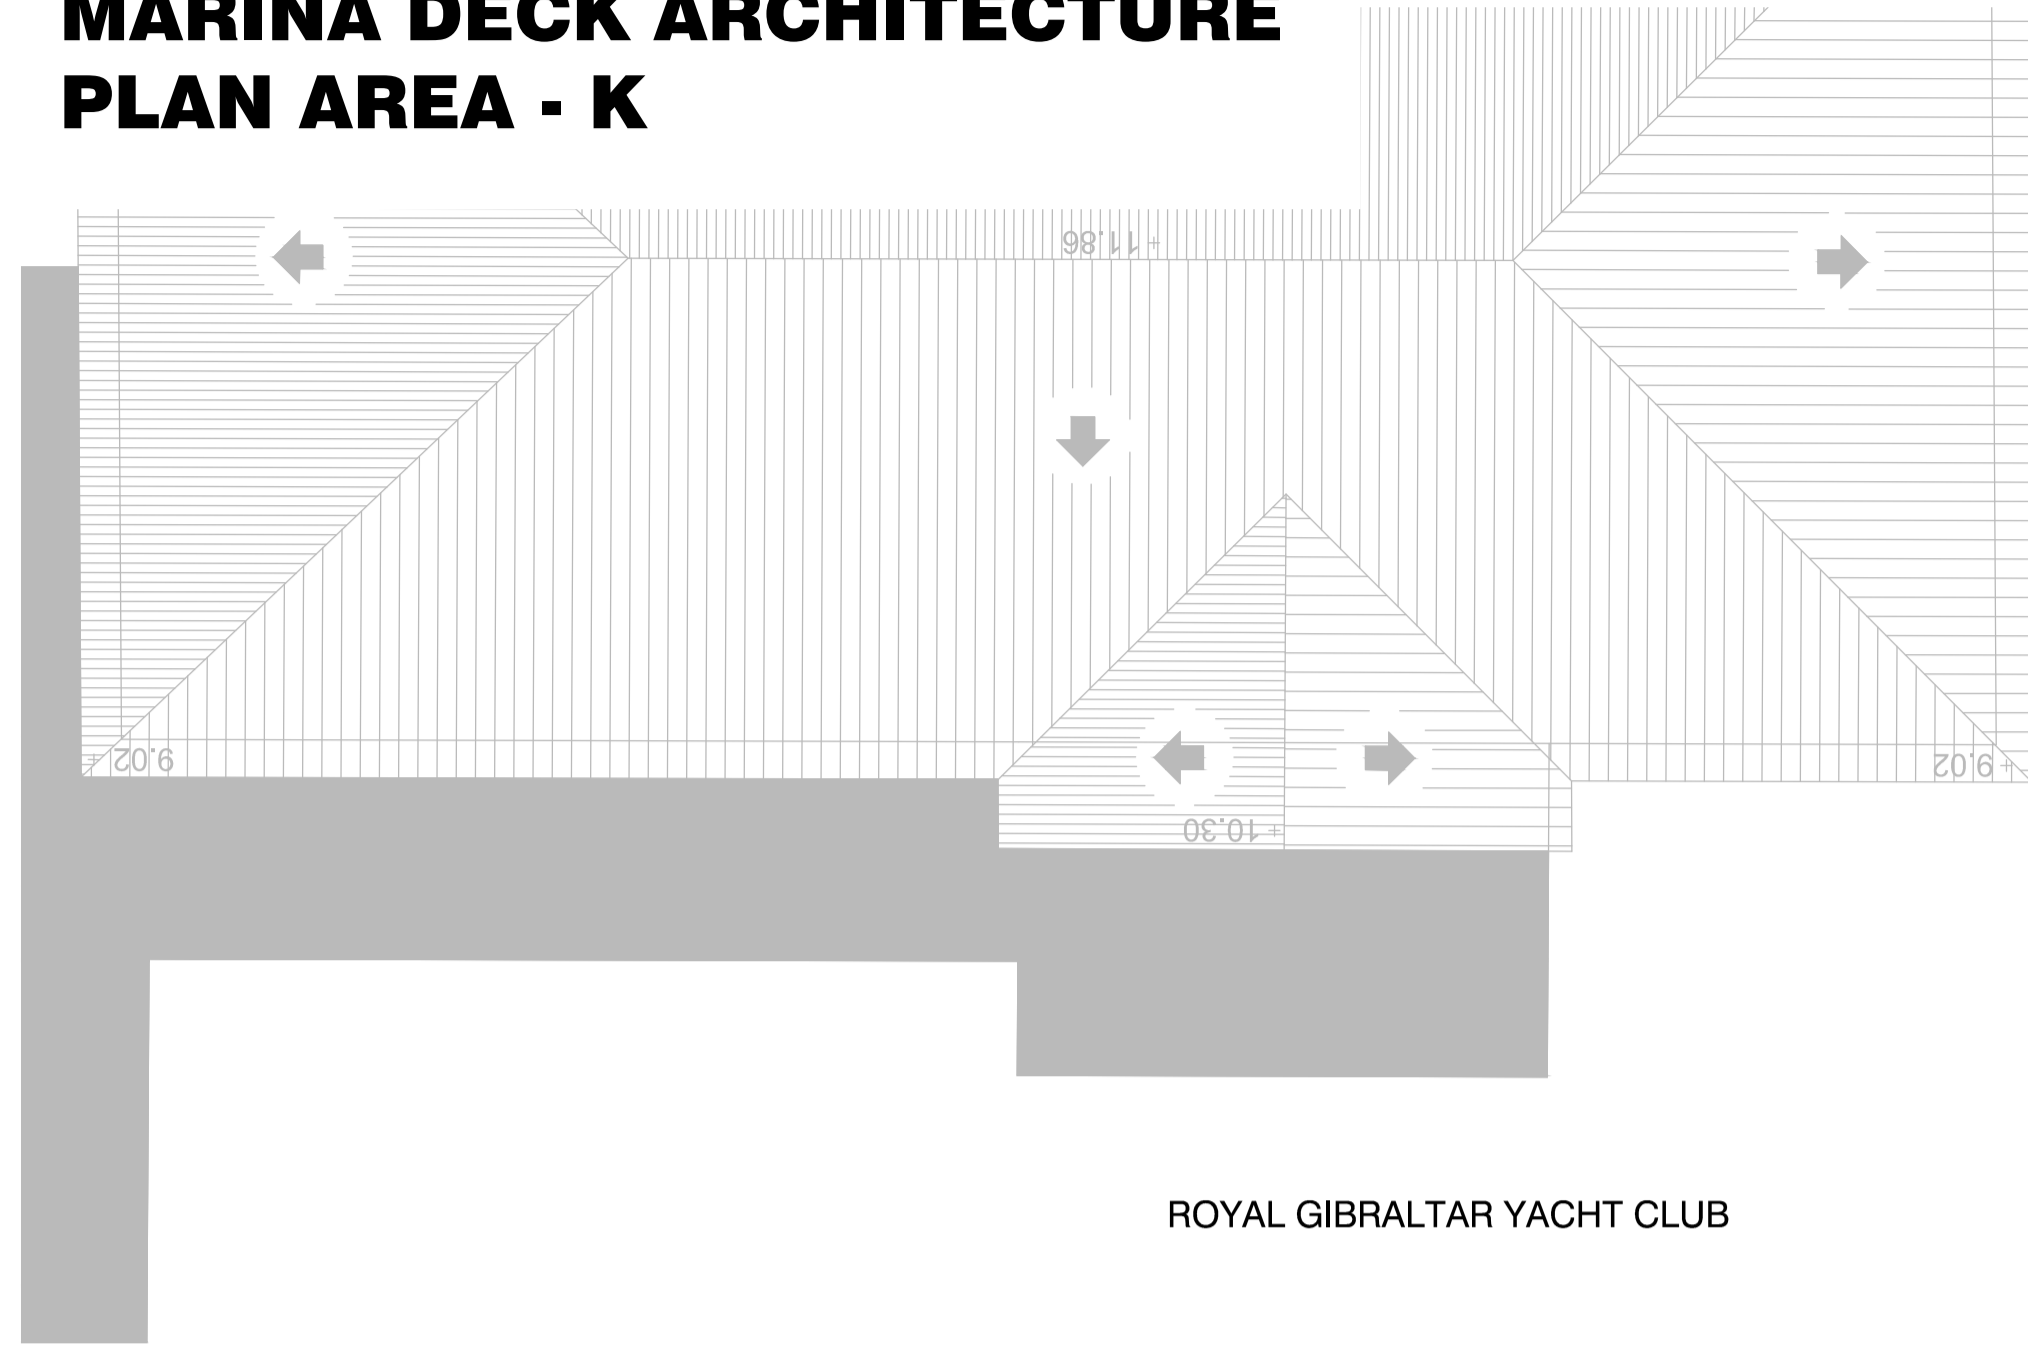


- NOTES:
- vehicular access to marina from Coaling Island via new road layout as confirmed by Client
 - parking layout and paved areas set out with stand kerbs and 100mm level difference
 - final position of building to be agreed on site with regard to quayside edge, existing services and acc road

notes
This drawing is the copyright and property of AKS Architects and Engineers Ltd. It must not be copied or published without written consent.

Do not scale from this drawing.
All dimensions to be checked on site.

key plan

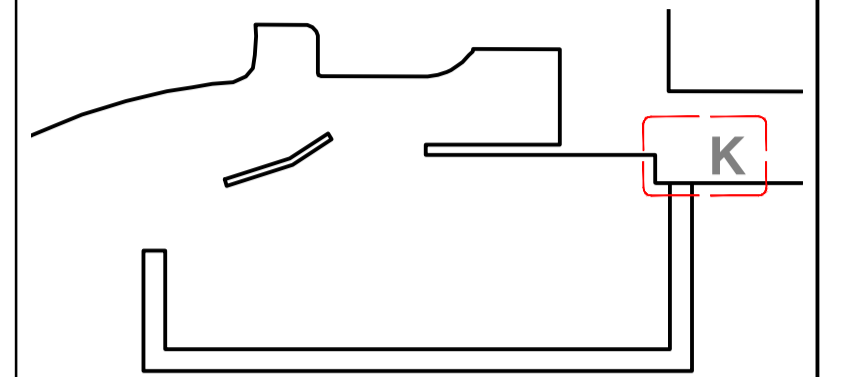

FOR APPROVAL

C	02.07.15	footpath widened, security gates added	apb
B	18.06.15	setting out amended & levels added	apb
A	12.06.15	setting out added for confirmation	apb
-	11.06.15	first issue of drawing	apb

rev.	date	description	drawn
------	------	-------------	-------

AKS AKS ARCHITECTS & ENGINEERS
P. O. Box 855 Gibraltar
Tel (+350) 20073260 Fax(+350) 20074739 Email mail@aks.gi

ARCHITECTS

client
GOVERNMENT OF GIBRALTAR


project
SMALL BOATS MARINA
COALING ISLAND, GIBRALTAR

title
DECK ARCHITECTURE - PLAN K
CHANGING ROOM AND SECURITY BUILDING


scale
1:100@A1

drawn APB	checked DH
--------------	---------------


drawing no. 214009.211	rev. C	date 11.06.15
---------------------------	-----------	------------------

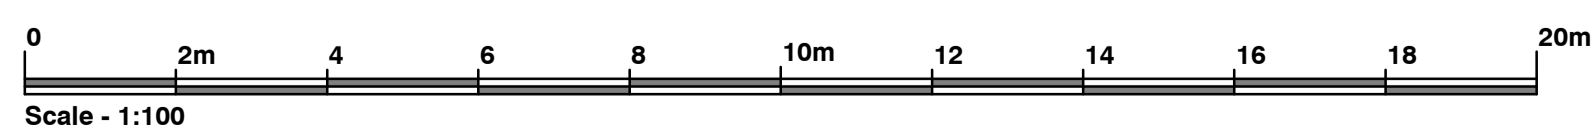

GENERAL ARRANGEMENT PLANS - scale 1:50
changing rooms & security office

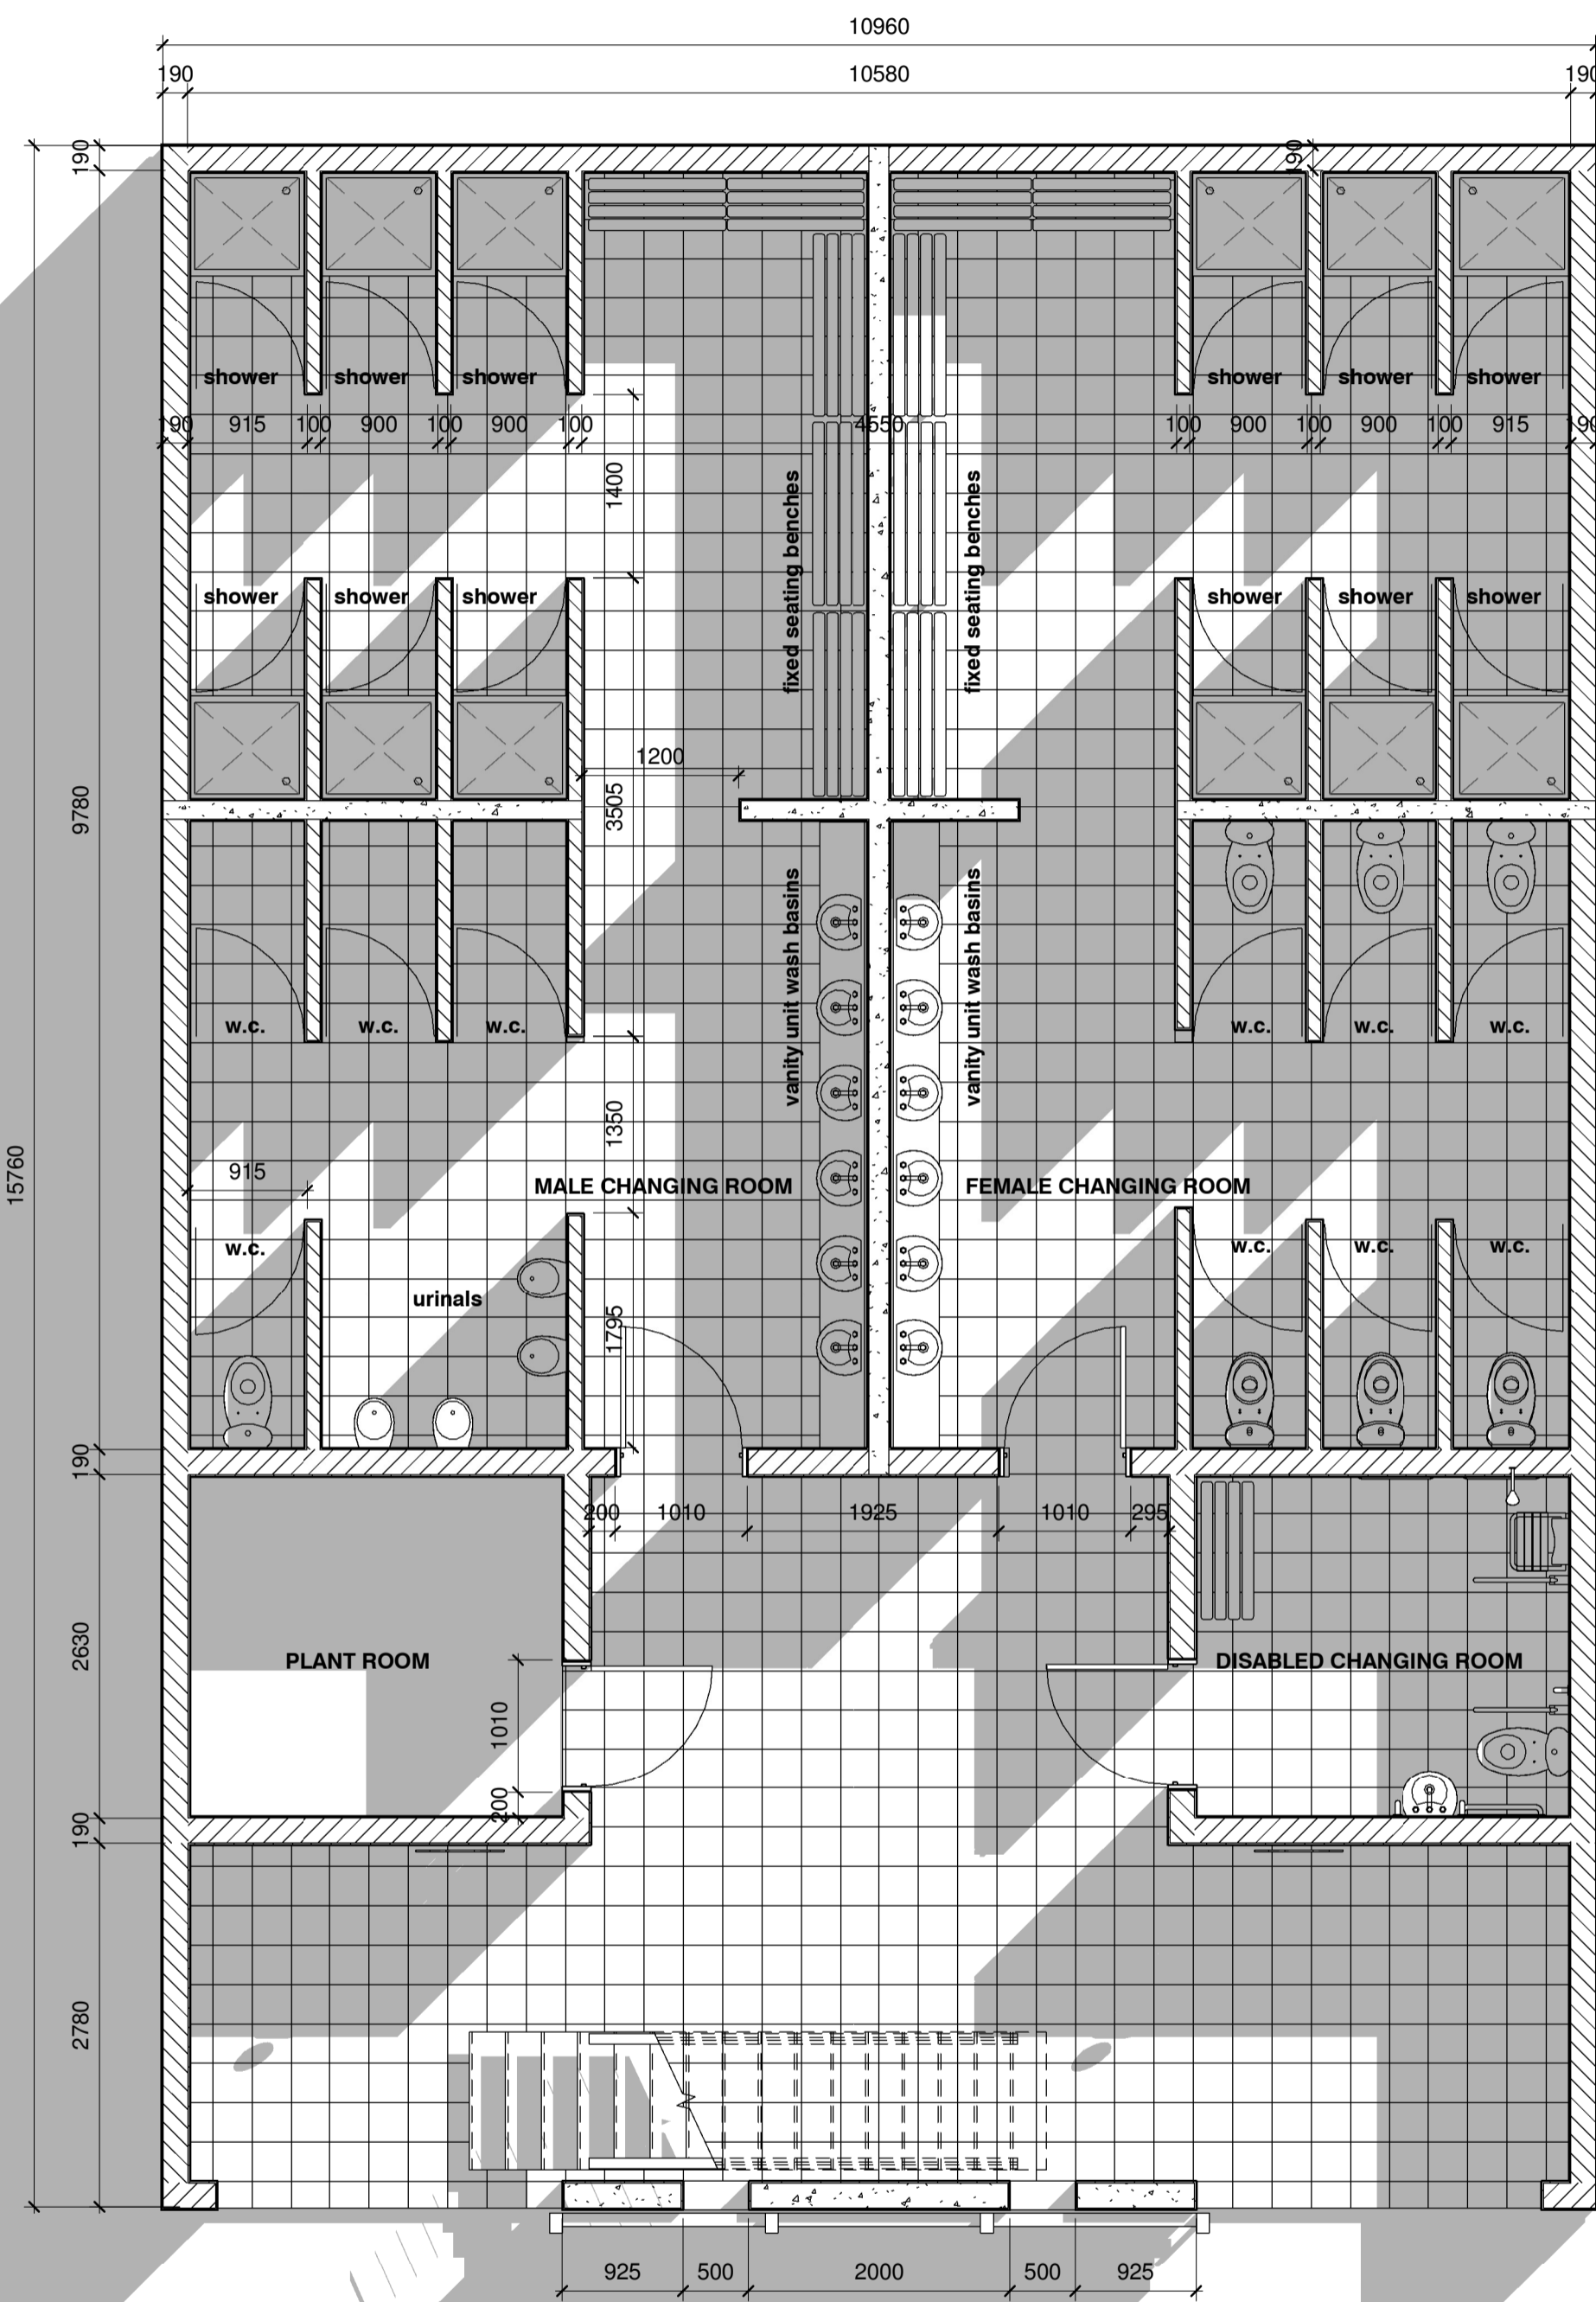

ground floor plan

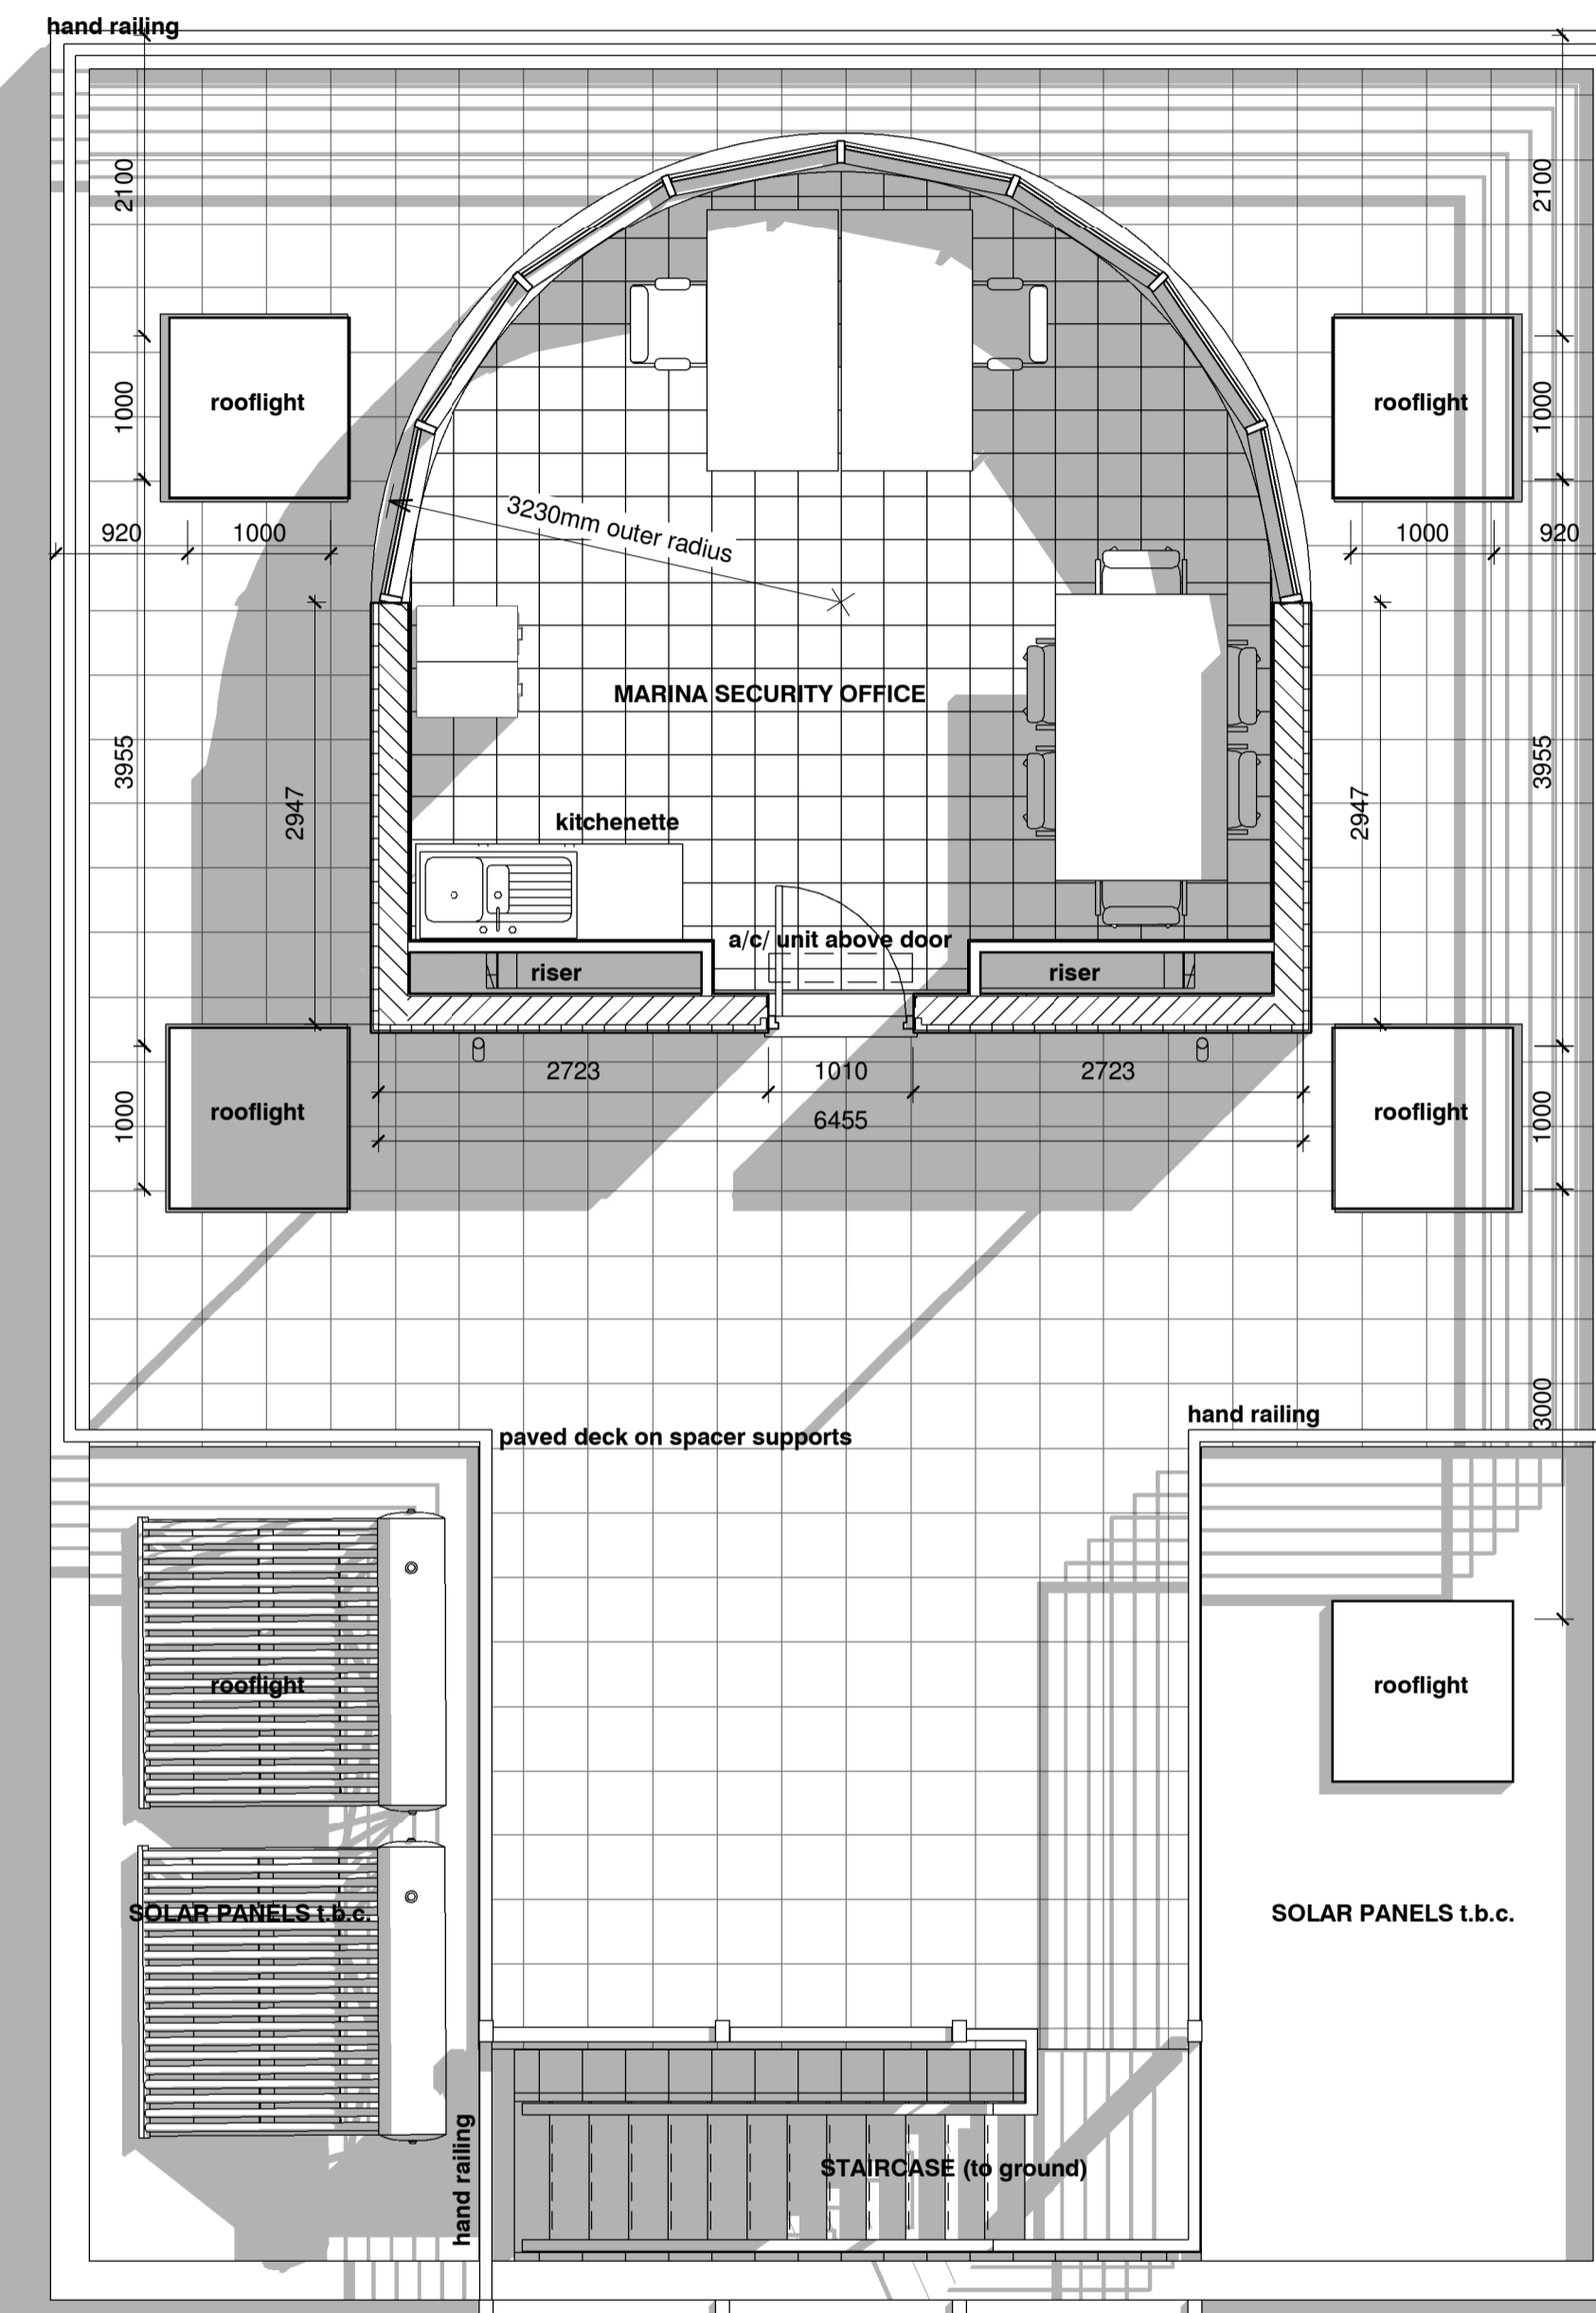

first floor plan

A	21.05.15	amended to concur with structure	apb
rev.	date	description	drawn

AKS AKS
 ARCHITECTS
 & ENGINEERS
 P.O. Box 855 Gibraltar
 Tel (+350) 20073260 Fax (+350) 20074739 Email mail@aks.gi

ARCHITECTS

client
 Government of Gibraltar

project
 SMALL BOATS MARINA


title
 Ablutions - GA Plans

scale
 1:50 @ A1


drawn apb	checked DH
drawing no. 214009 251	rev.. A
	date 13.04.15

GENERAL ARRANGEMENT ELEVATIONS - scale 1:50
changing rooms & security office


south elevation

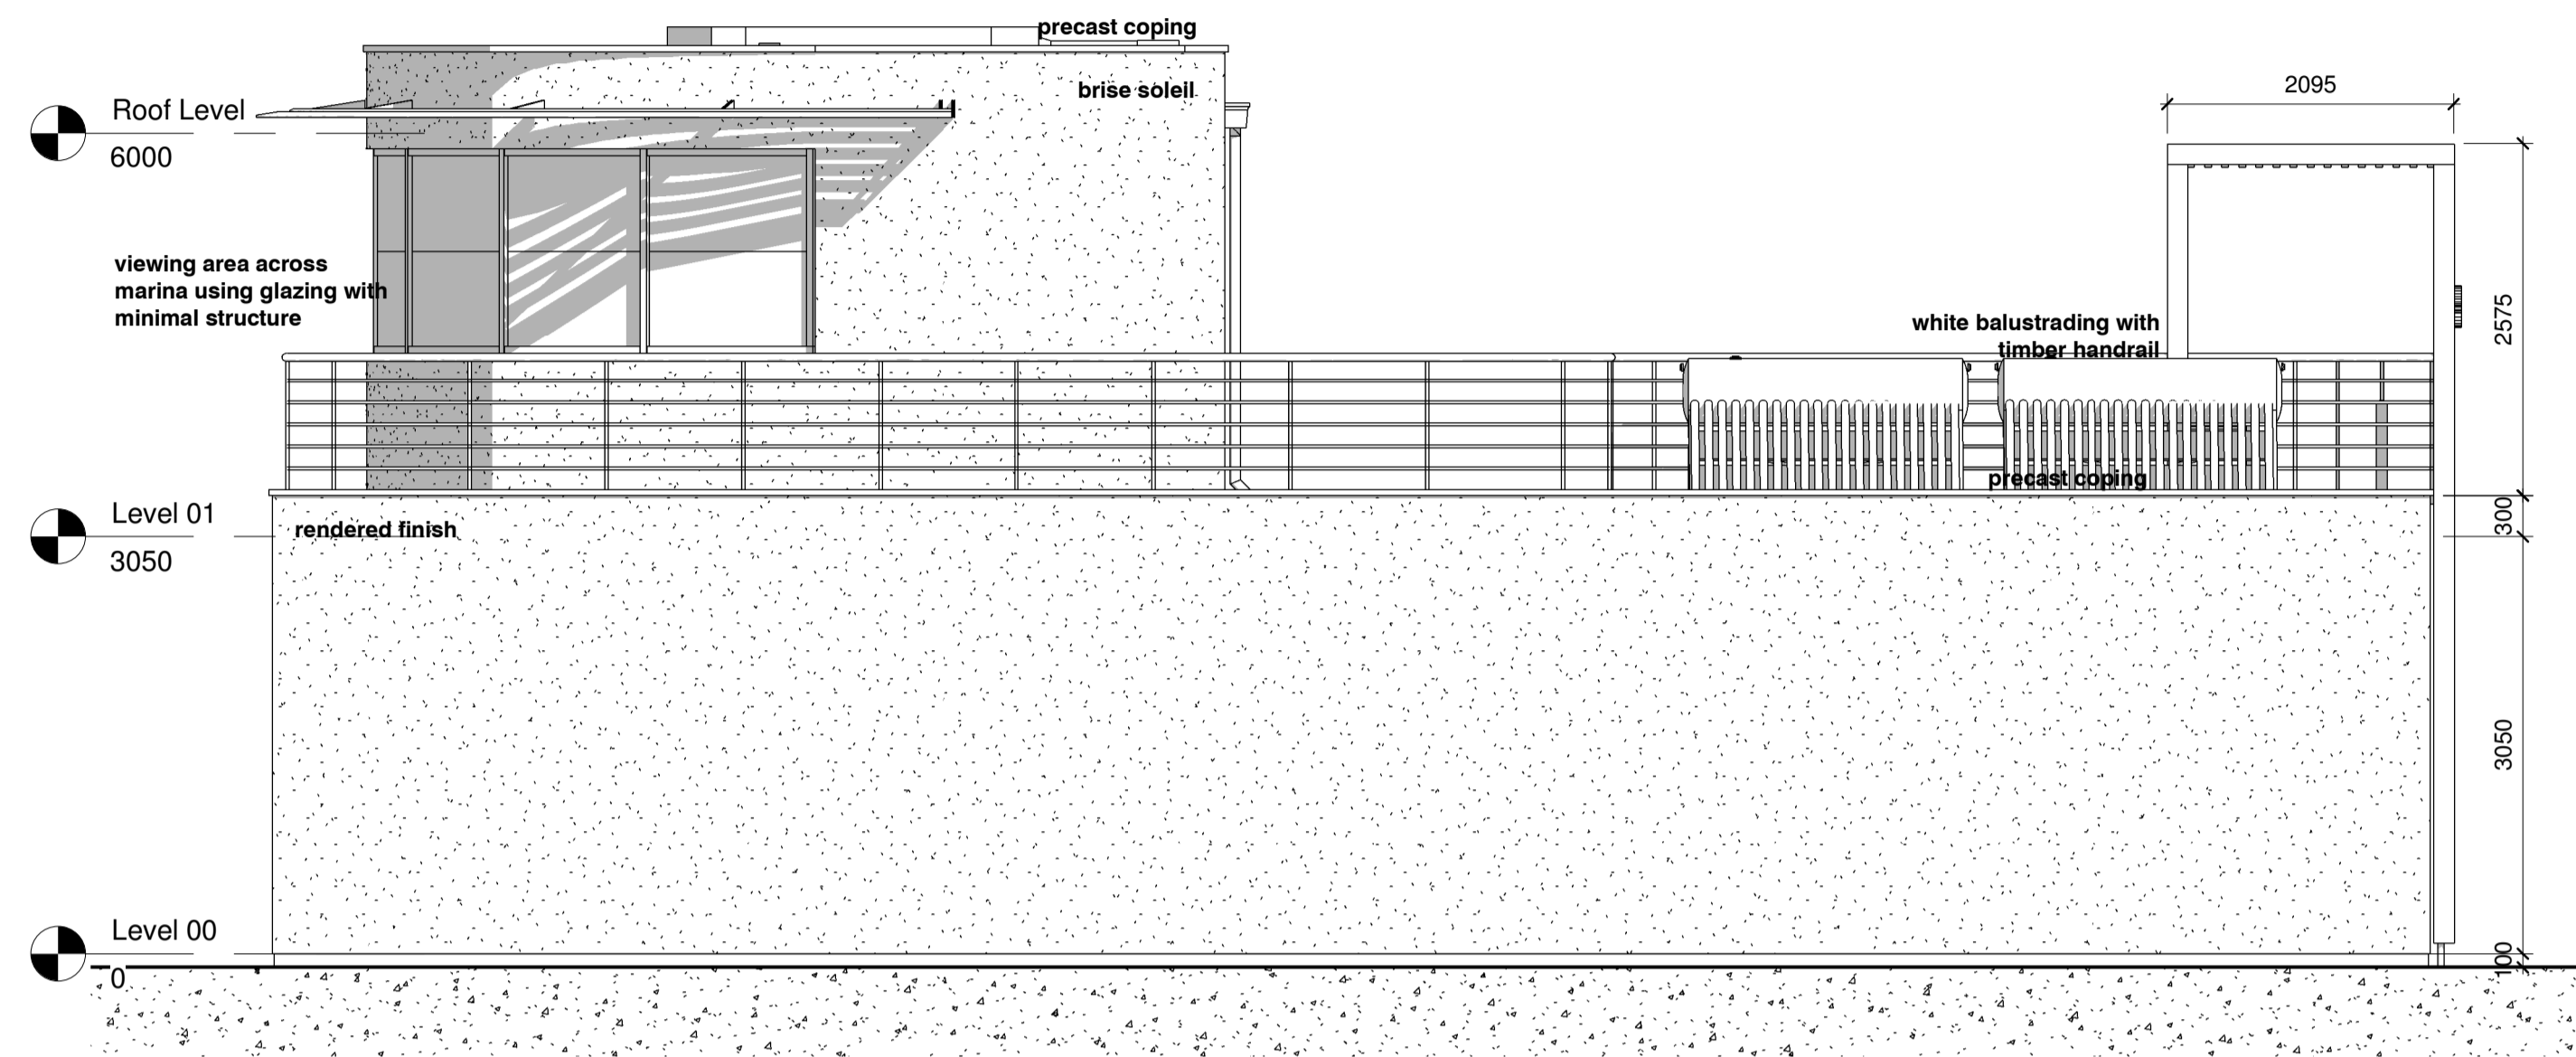


west elevation

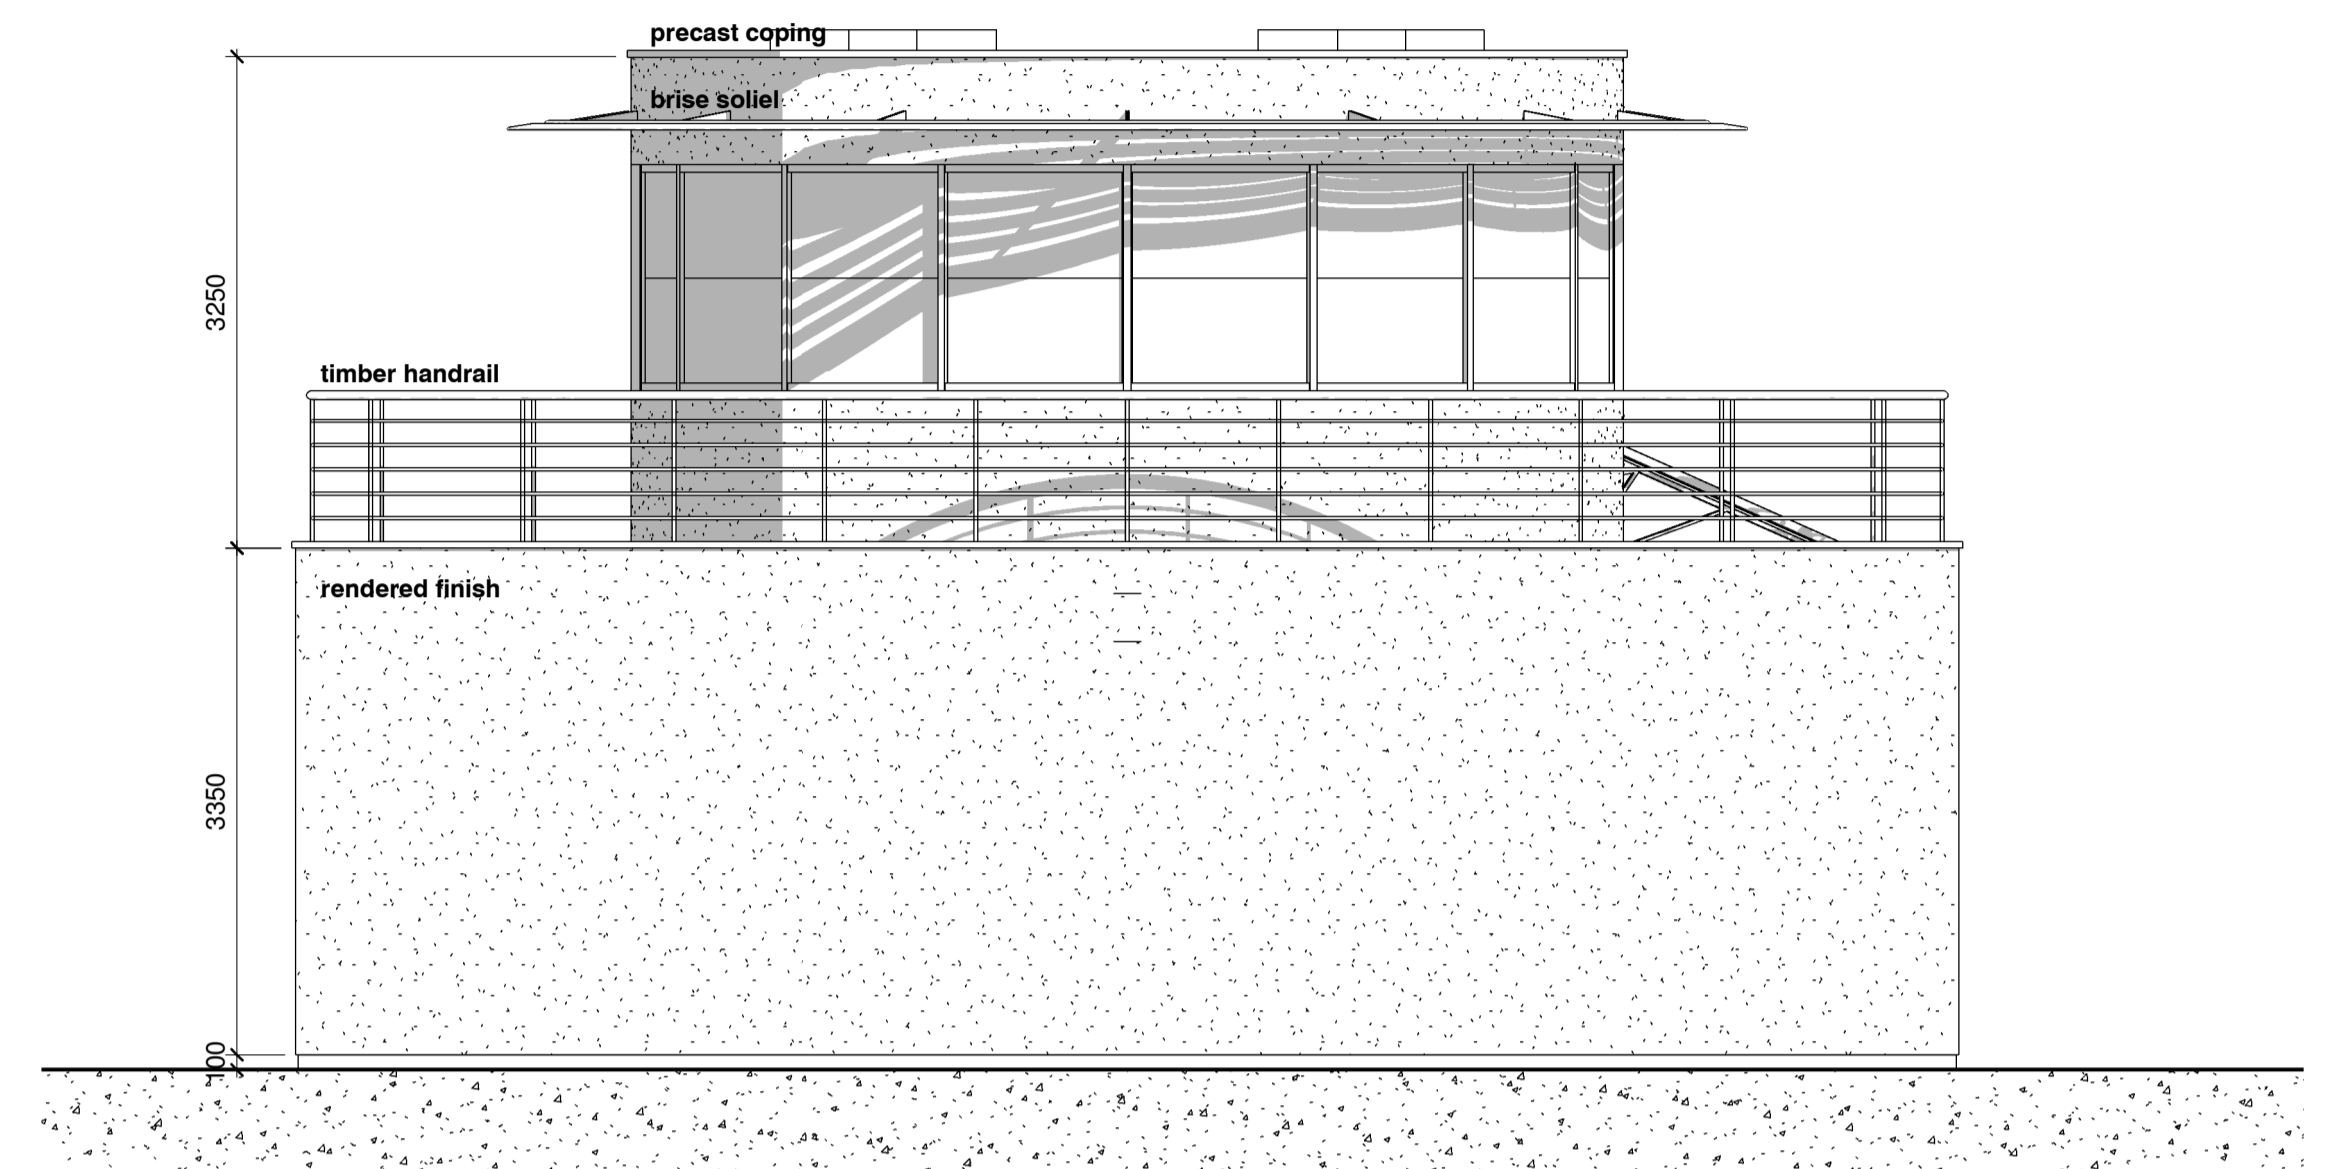

east elevation

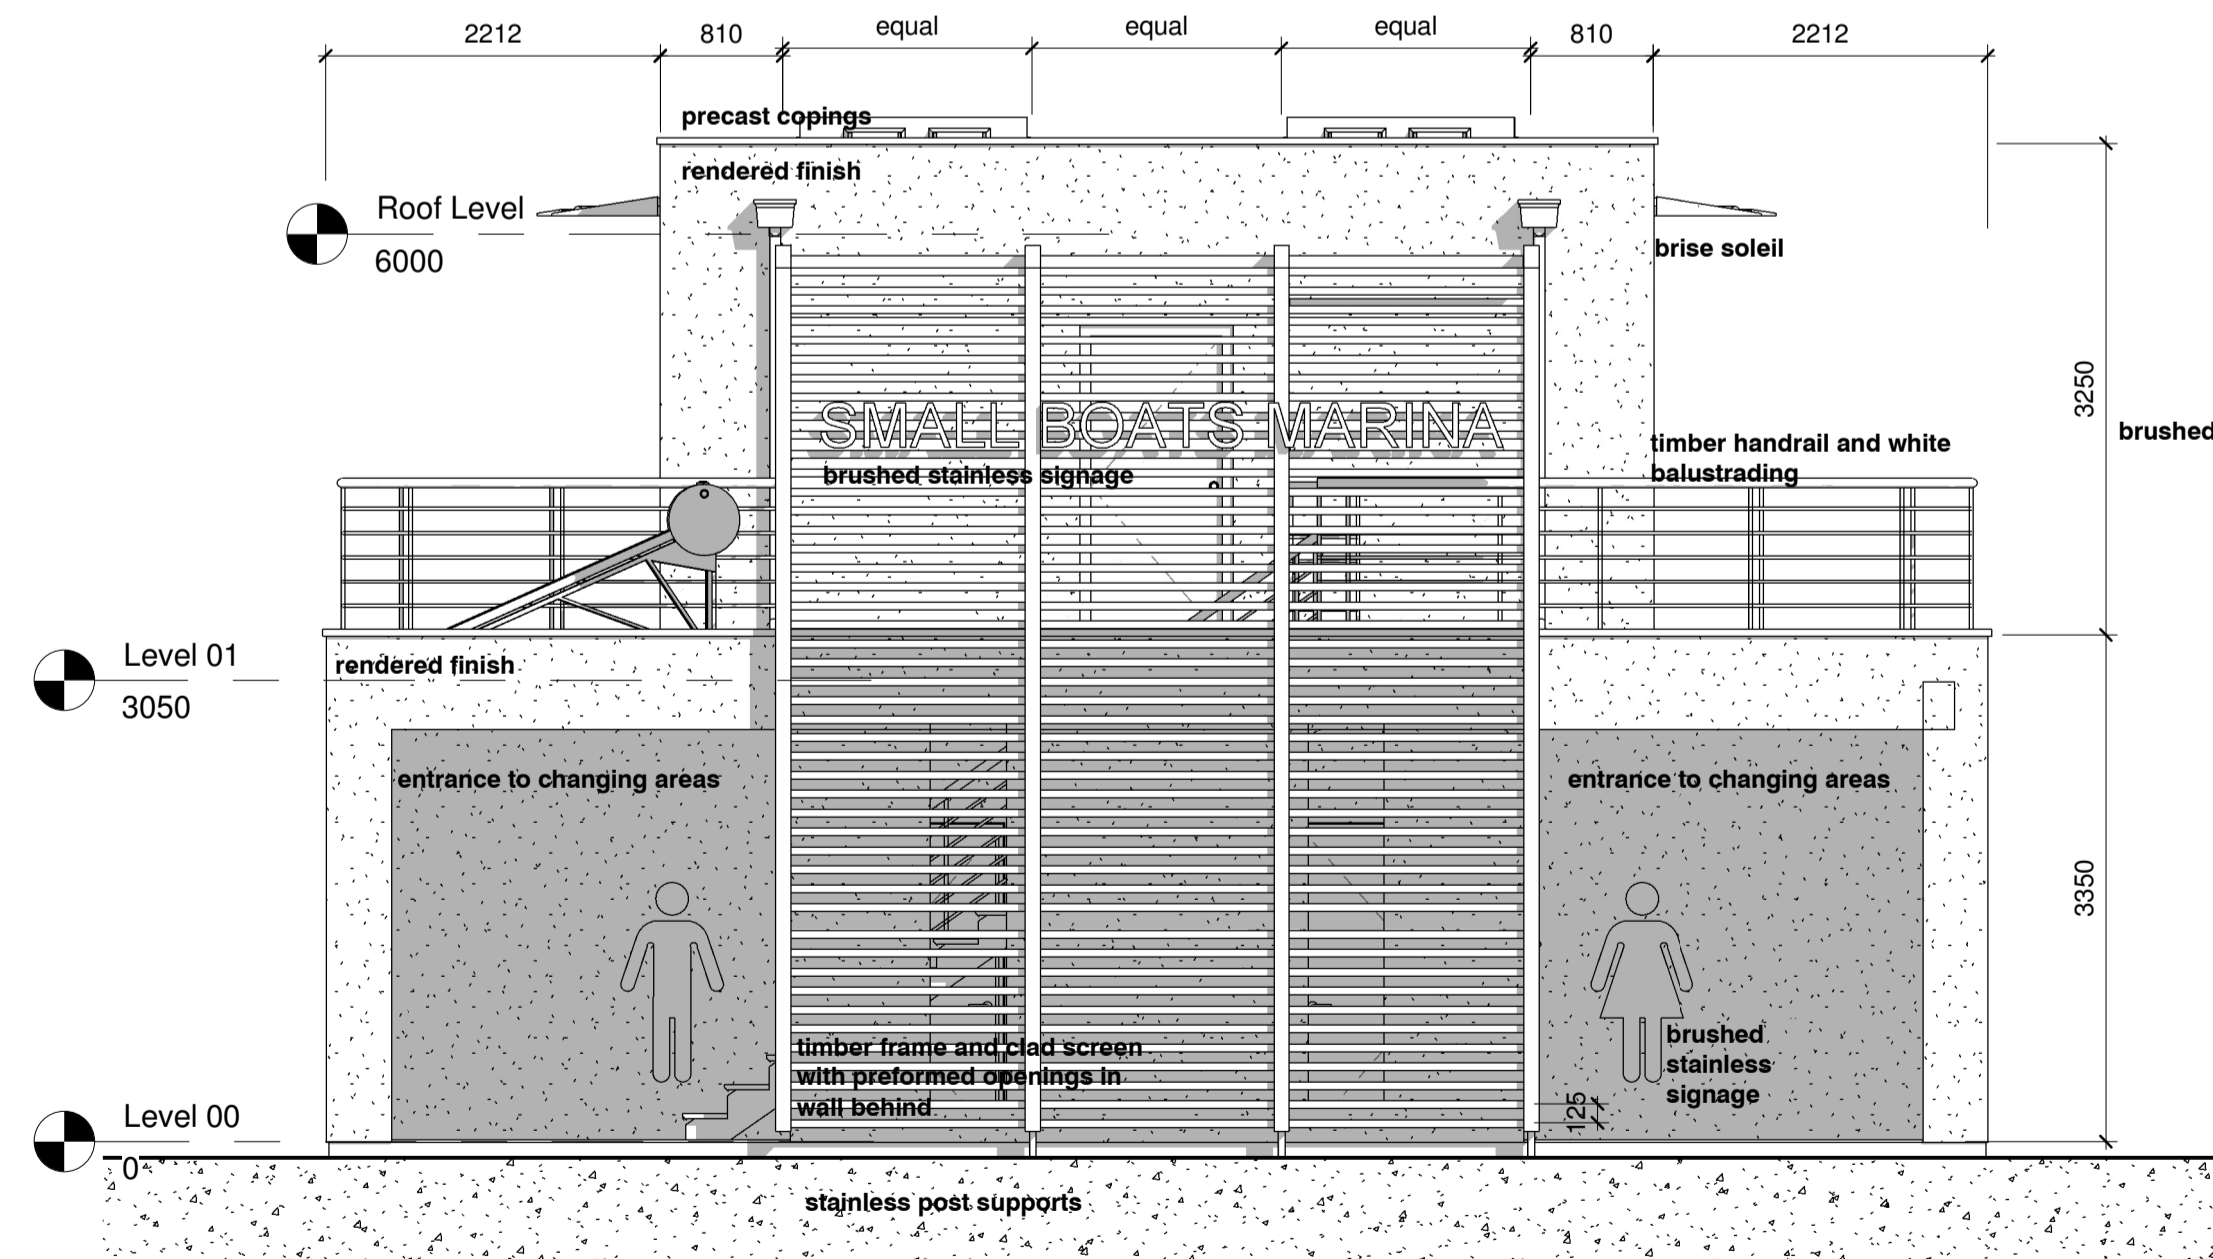

north elevation

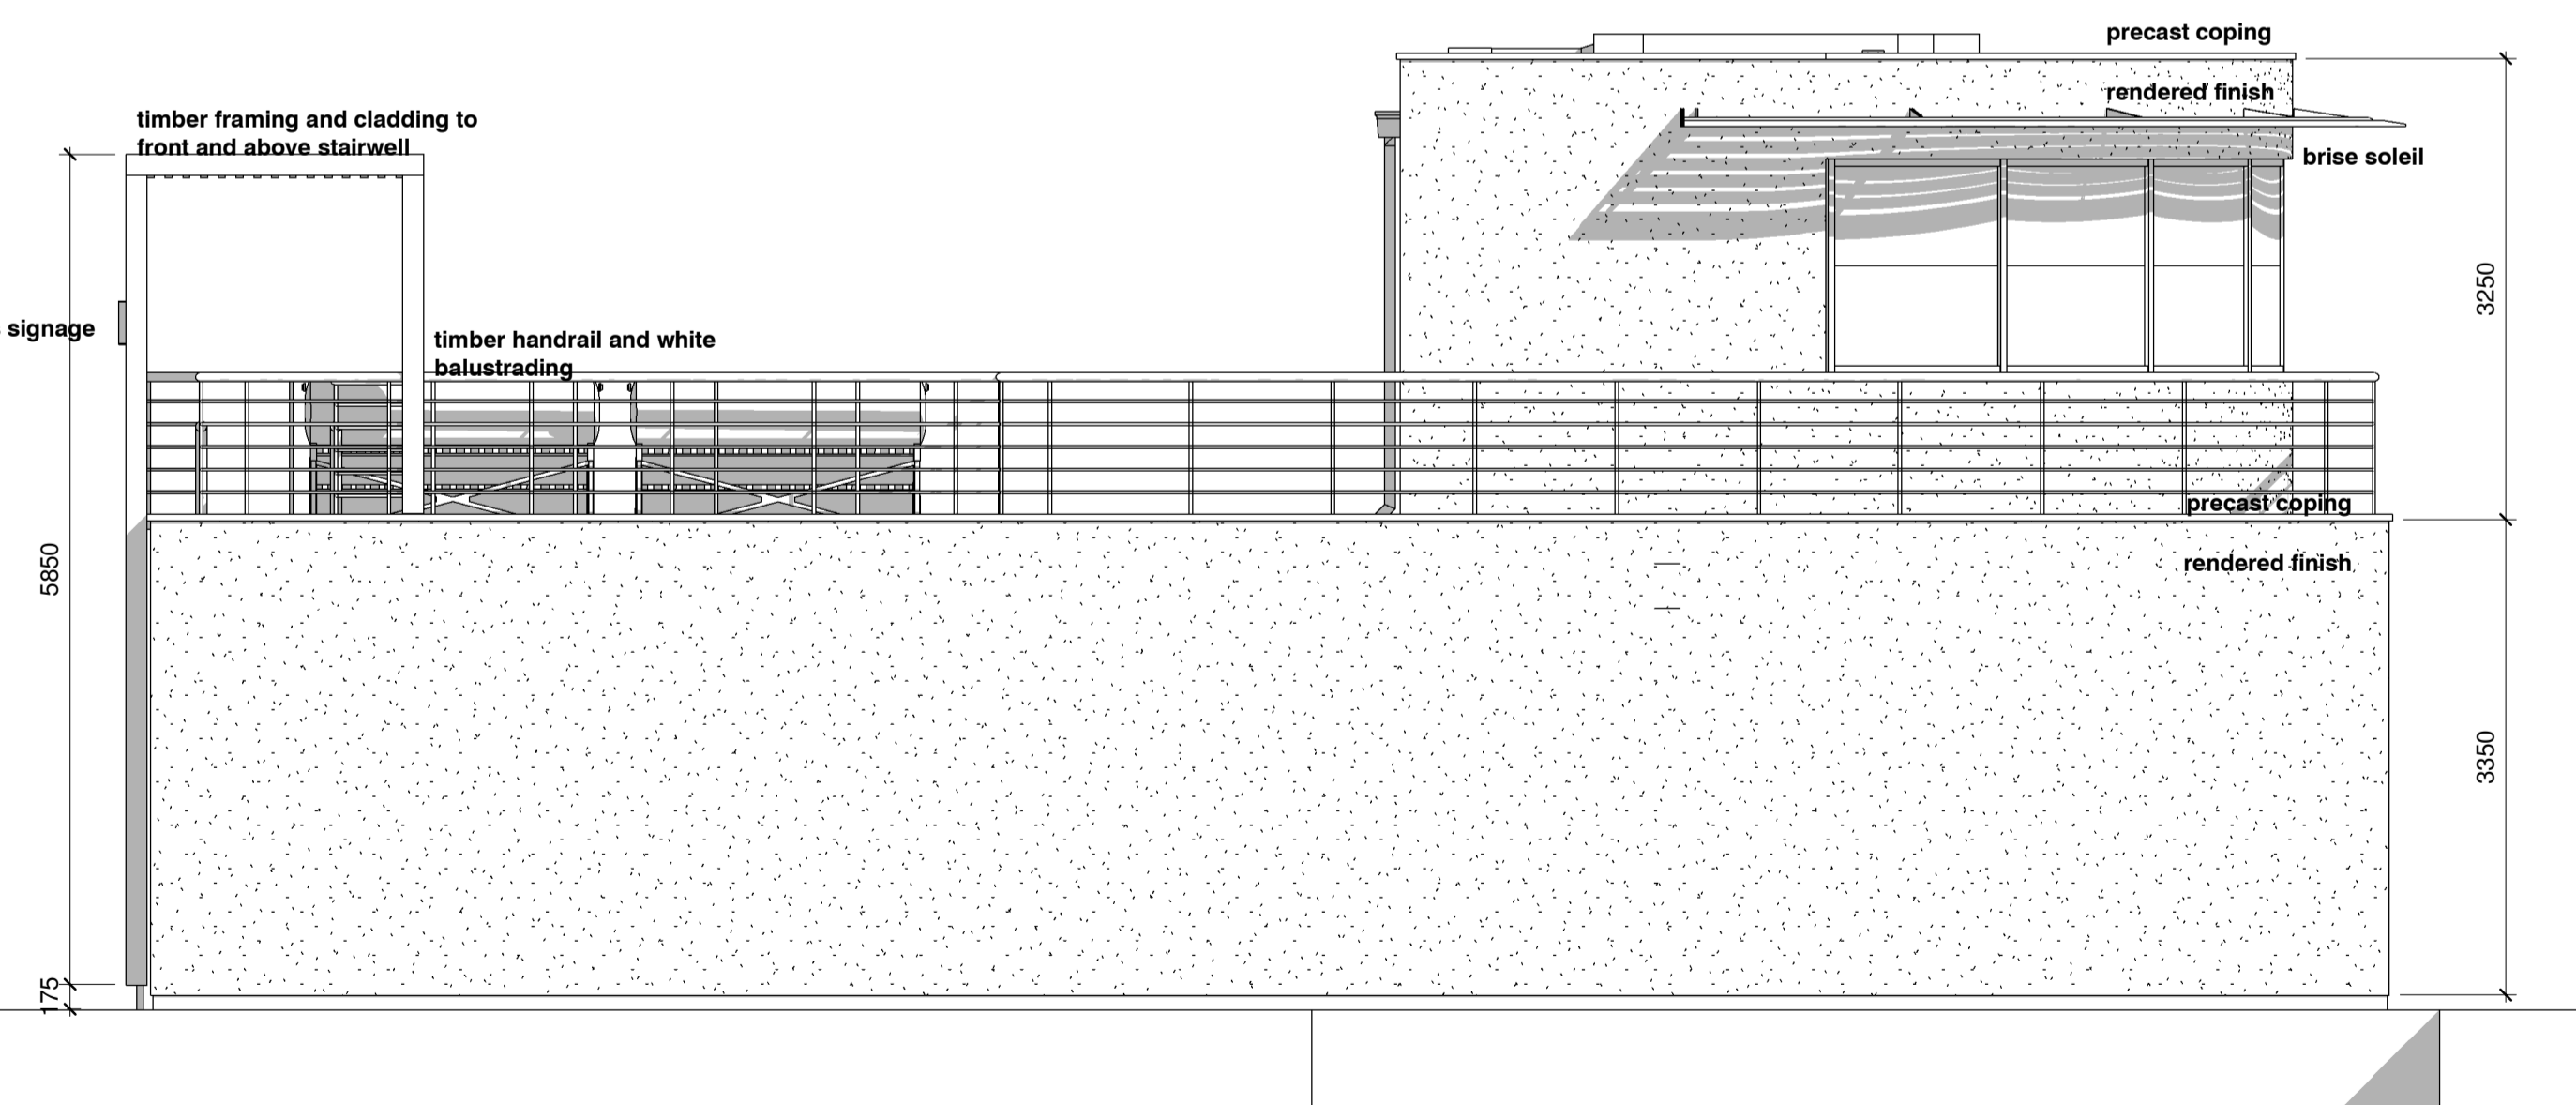

B	04.05.15	bris soleil reduced at request of GJBS	apb
A	21.05.15	amended to concur with structure	apb
rev.	date	description	drawn

AKS AKS ARCHITECTS & ENGINEERS
 P.O. Box 855 Gibraltar
 Tel (+350) 20073260 Fax (+350) 20074739 Email mail@aks.gi

ARCHITECTS

client
 Government of Gibraltar

project
 SMALL BOATS MARINA

title
 Ablutions - GA Elevations

scale
 1:50 @ A1

drawn apb	checked DH
--------------	---------------

drawing no. 214009 252	rev.. B	date 13.04.15
---------------------------	------------	------------------