
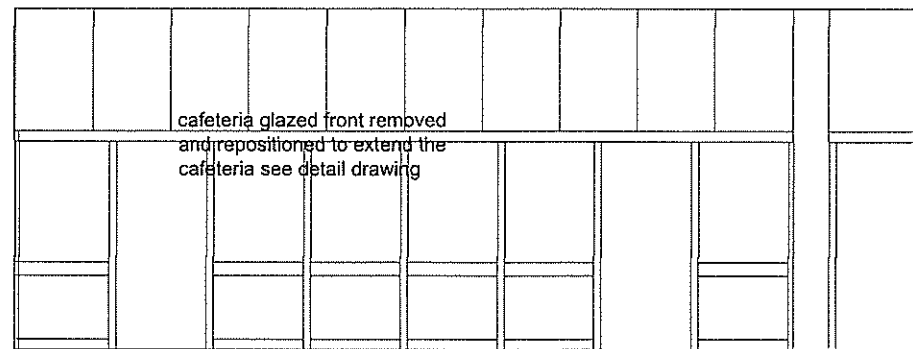


ELEVATION X - X


SECTION Y - Y

PROJECT:
 JOHN MACKINTOSH HALL
 REPAIRS AND ALTERATIONS TO COURTYARD
 DRAWING:
 FLOOR PLAN
 AS EXISTING
 DRG No 01 SCALE: 1:50 on A2 DATE: Dec 2014
 ARCHITECTURAL CONSULTANT:
 JOHN. S. LANGDON BArch

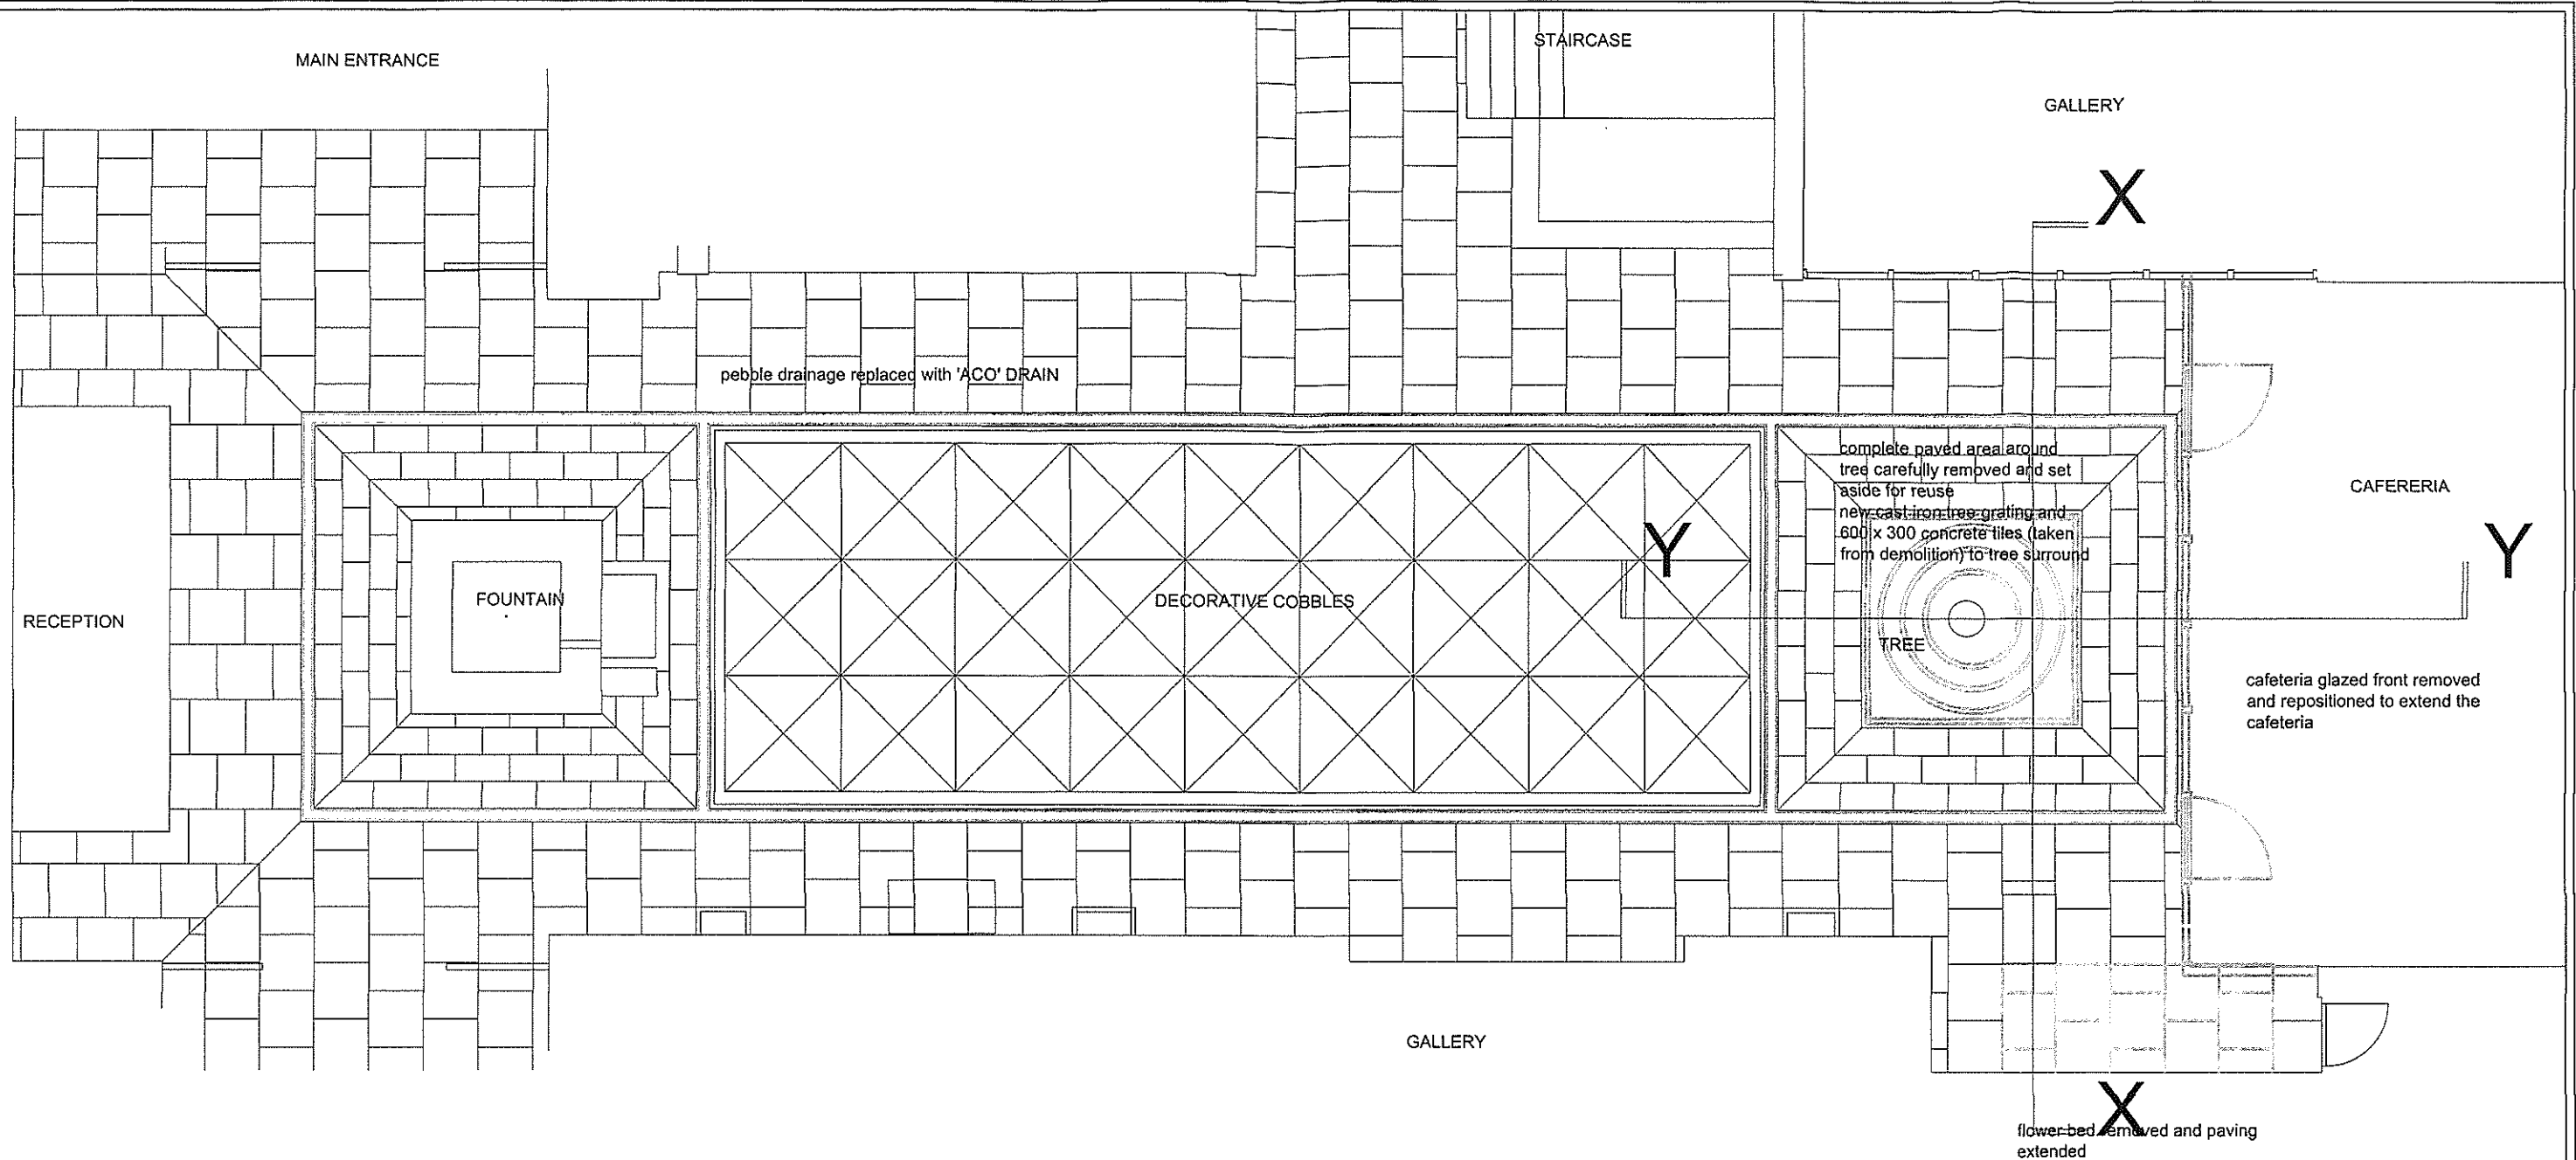

ELEVATION X - X

pebble drainage replaced with 'ACO' DRAIN

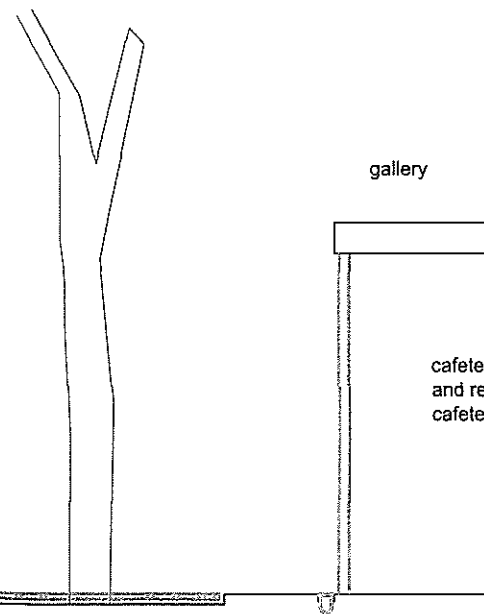

SECTION Y - Y

PROJECT:
JOHN MACKINTOSH HALL
REPAIRS AND ALTERATIONS TO COURTYARD

DRAWING:
FLOOR PLAN
AS PROPOSED

DRG No SCALE: DATE
1:50 on A2 Dec 2014

02

ARCHITECTURAL CONSULTANT:
JOHN. S. LANGDON BArch