


SITE PLAN
Scale 1/500



SITE LOCATION PLAN
Scale 1/5000

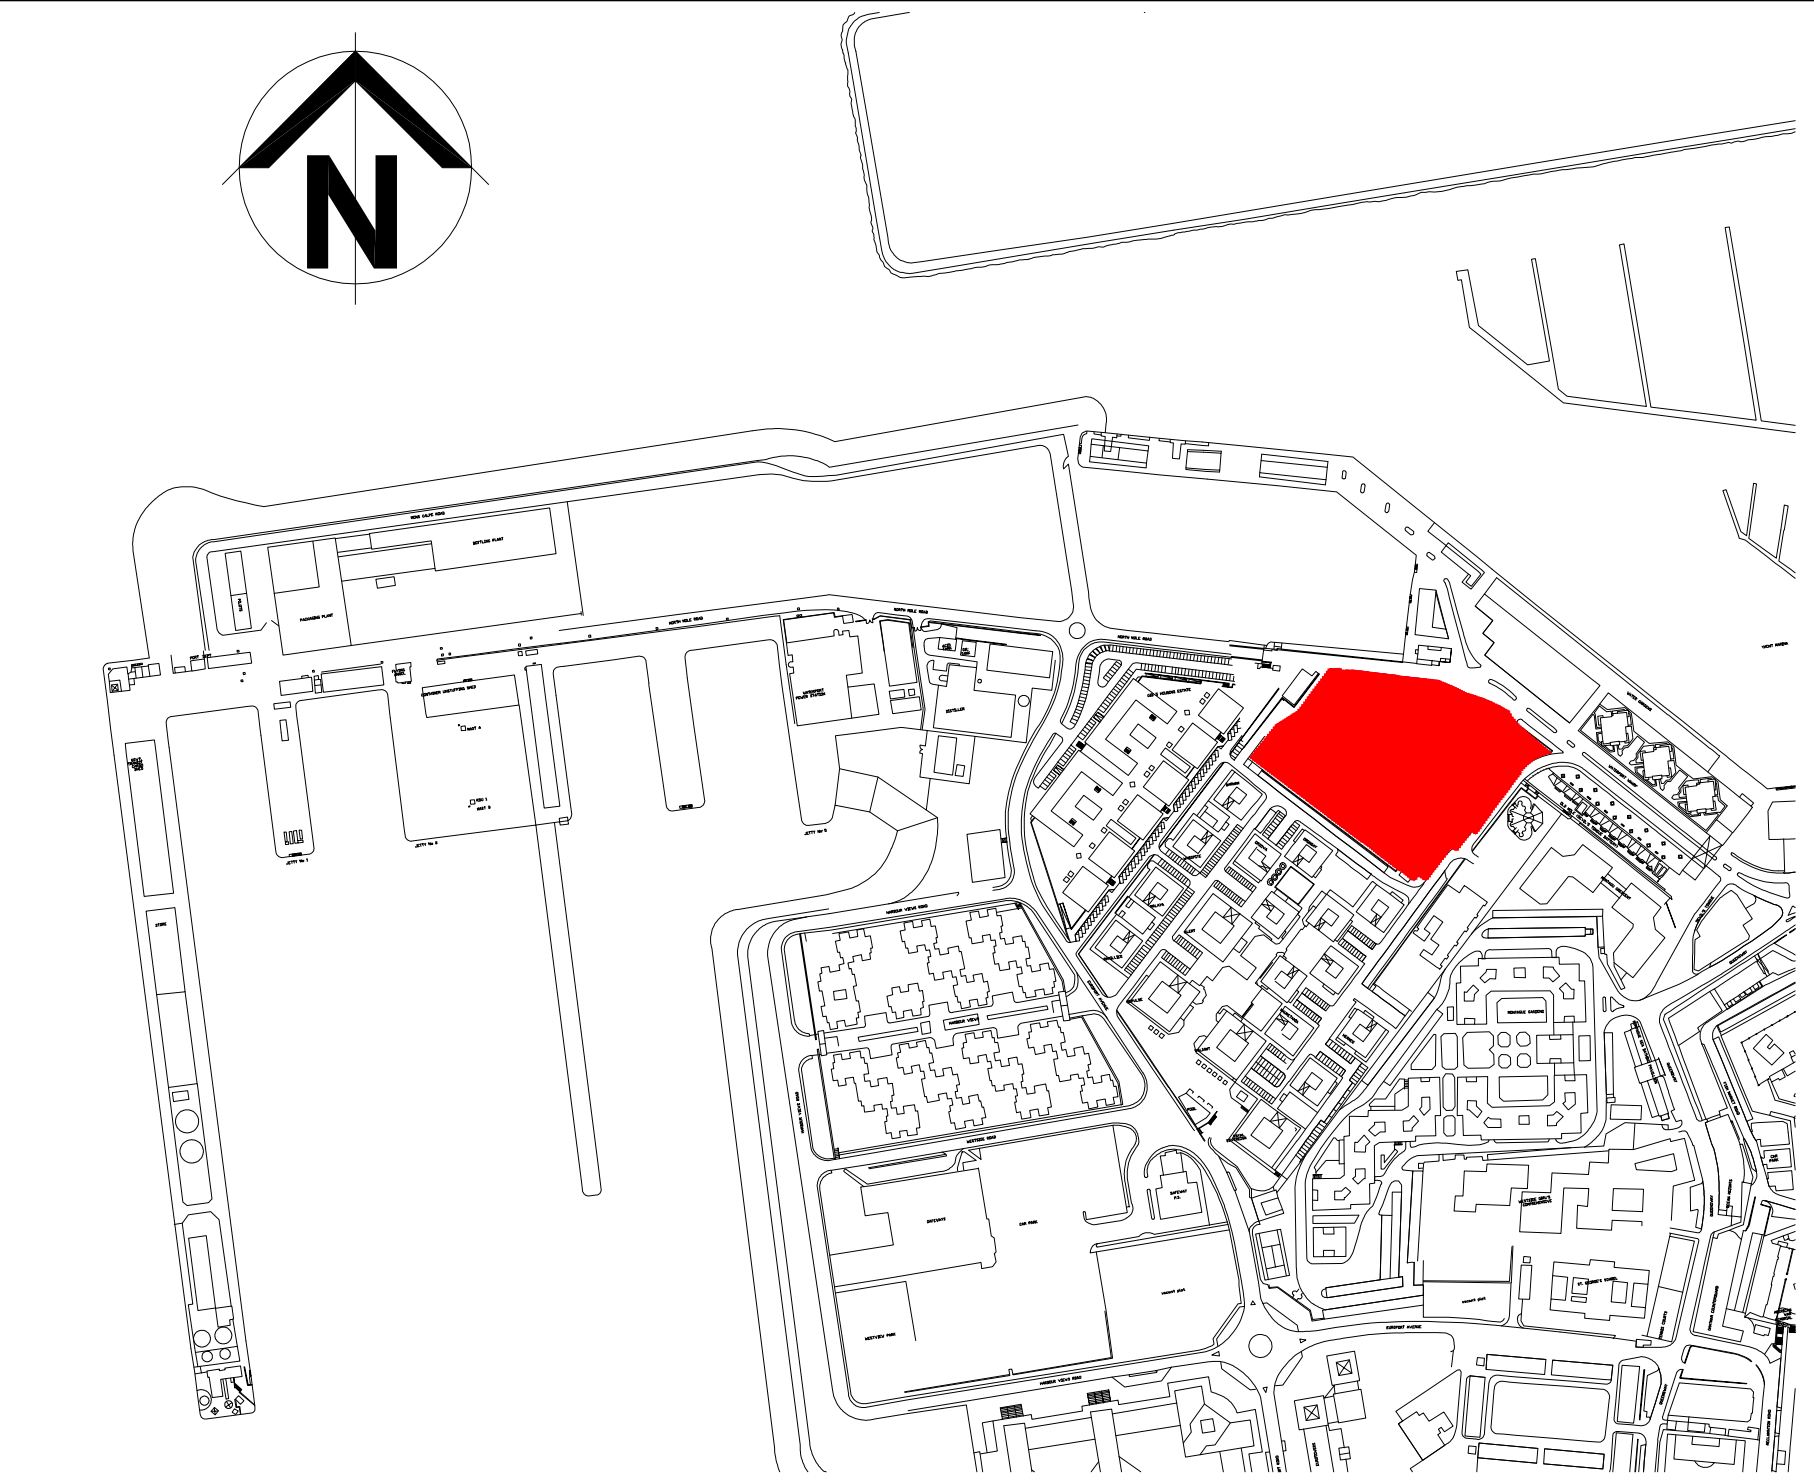

LOCATION MAP
Scale 1/15000


NOTES:
DO NOT SCALE OFF THIS DRAWING. CHECK DIMENSIONS ON SITE PRIOR TO COMMENCEMENT. THIS DRAWING IS THE COPYRIGHT OF WSRM ARCHITECTS LTD. AND MUST NOT BE COPIED OR REPRODUCED, IN PART OR IN WHOLE, WITHOUT PERMISSION OF WSRM ARCHITECTS LTD. TO BE READ IN CONJUNCTION WITH OTHER RELEVANT CONSULTANTS INFORMATION.

- KEY**
- DENOTES ASSUMED BOUNDARY. EXACT DEVELOPMENT BOUNDARY LIMITS TBC BY L.P.S
 - EXISTING STRUCTURES
 - EXISTING HISTORICAL STRUCTURES TO REMAIN

rev	date	amendments
X		

PLANNING APPLICATION

WSRM architects
1.2.20 EUROTOWERS
PO BOX 474
GIBRALTAR
Tel: (350) 200 74547
Fax: (350) 200 74583
Email: architects@wsrm.gi
Web: www.wsrmg.com

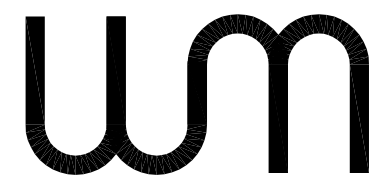

CLIENT
CAMOREN HOLDINGS LTD

PROJECT
**BOB PELIZA MEWS
RESIDENTIAL ESTATE**

DRAWING TITLE
EXISTING SITE LOCATION PLAN

SCALE	JOB + DRG REF No.	REV
1:5000 & 1:5000@A1	G579[1-001]-EXTG-SITE&LN-400	X
DATE		
18.09.2015		