

NORTH GORGE SITE

Legend:

Block B: Dementia Therapy Facility
Block C: Mental Health Hospital
Block D: ARC - Activity and Rehabilitation Centre
Block E: TBC
Block F: Staff Building - Dementia Facility
Block G: Dementia Stores

Dementia Therapy Site
Outlined in RED

NOTES
Do not scale from this drawing. Only figured dimensions are to be taken from this drawing.
Contractor must verify all dimensions on site before commencing any work or shop drawings.
Work within the Gibraltar Construction (Design & Management) Regulations is not to start until a Health and Safety Plan has been produced.
This Drawing is Copyright and must not be reproduced without consent of GCArchitects.
This drawing originates from the CAD file:
Project: 7
Rev. Description
A EXISTING AREAS AMENDED
Drawn Date Checked Date
JAC 13.12.11

Proposed location
for Electrical
Sub-Station complex

Electrical
Sub-Station
LV Room &
Generator

SERVICE ROAD

HEALTH
GARDENS

BLOCK G
Dementia
Stores

New fence to screen
off the garden from the
resident of Clifton's

New fence to enclose the
external garden and protect
users from falling into gorge
area below

New ramp providing
access for Block G
stores.

BLOCK A
CLIFTON'S
RESIDENTIAL

CARPARK no. 1
DEMENTIA
THERAPY

Widen entrance and
recess new gates for better
access and egress from site

VEHICLE
ENTRANCE
DEMENTIA
THERAPY

BLOCK F
STAFF

Dementia Binstore
and collection
point for Mental
Health bins

Combined Medical
waste stores and
Mental Health
Binstore

C505
1:1

New gates and wall/fence to
secure the Mental Health
Grounds

New fences and gates (as
required) to enclose the
external garden space being
used by block D.

Widen entrance and
recess new gates for better
access and egress from site

VEHICLE
ENTRANCE
MENTAL
HEALTH

BLOCK D
THE ARC

CARPARK no. 3
MENTAL
HEALTH

CARPARK no. 2
DEMENTIA
THERAPY

BLOCK B
DEMENTIA
THERAPY

BLOCK C
MENTAL
HEALTH

CARPARK no. 4
MENTAL
HEALTH

CARPARK no. 5
MENTAL
HEALTH


BLOCK E

New ramp providing
disabled access to main
building.

Proposed Location for New
Binstore block E

EUROPA ROAD

EUROPA ROAD

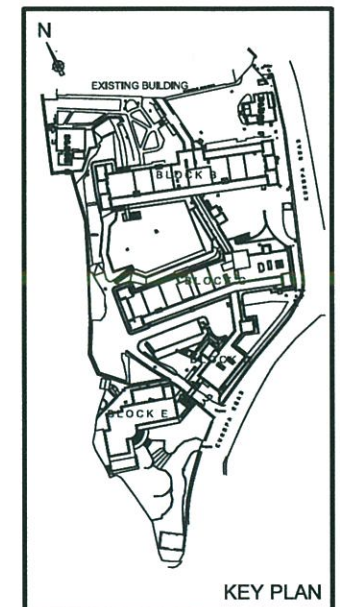

NOTES
DRAWING TO BE READ IN CONJUNCTION WITH NBS SPECIFICATION. ONLY SELECTED NBS REFERENCES ARE SHOWN ON THIS DRAWING. PLEASE NOTE THAT CONTRACTOR IS RESPONSIBLE FOR FULL CROSS REFERENCING OF NBS SPECIFICATION AND DRAWINGS.
ALL DIMENSIONS GIVEN ARE IN MILLIMETRES AND MUST BE CHECKED ON SITE AND NOT SCALED FROM THESE DRAWINGS.
ALL WRITTEN DIMENSIONS TO BE CHECKED ON SITE BY CONTRACTORS / SUPPLIERS.
ALL MATERIALS AND FITTINGS TO BE TO BRITISH STANDARDS AND BEST QUALITY.
ALL WORKS TO COMPLY WITH LATEST GIBRALTAR CDM AND HEALTH & SAFETY REGULATIONS.
ALL AREAS DISTURBED OR EXPOSED DURING WORKS TO BE MADE GOOD TO MATCH EXISTING ADJACENT.
THE CONTRACTOR IS TO PROVIDE SAMPLES OF EXACT FINISHES AND FITTINGS TO BE APPROVED PRIOR TO PLACEMENT OF ORDERS AND/OR PROCEEDING WITH THE WORKS.
ALL ARISING TO BE CARRIED AWAY AND DISPOSED OF IN ACCORDANCE WITH LOCAL REGULATIONS.
ALL COLUMNS AND STRUCTURAL ELEMENTS ARE INDICATIVE ONLY. REFER TO STRUCTURAL ENGINEER'S DRAWINGS FOR ALL STRUCTURAL ELEMENTS.
FOR M&E WORK REFER TO M&E ENGINEER'S DRAWINGS AND SPECIFICATION.

GCArchitects

Members of the Royal Institute of British Architects
GCArchitects Ltd, Suite 1, First Floor, 21 Horse Barrack Lane, GIBRALTAR
T: (350) 49550, F: (350) 49501, E: info@gcarchitects.gi, W: www.gcarchitects.gi

PROJECT
Government of Gibraltar
Former Royal Naval Hospital
Gibraltar

DRAWING TITLE
Proposed Site Plan

Scale 1:200 @ A1	Drawn By JOR	Checked By -
Drawing Status	Date Drawn 16/07/10	Date Checked -

For Building Control Approval
DRAWING NO.
09012/B/C500 Rev. A