






notes
 This drawing is the copyright and property of AKS Architects and Engineers Ltd. It must not be copied or published without written consent.
 Do not scale from this drawing.
 All dimensions to be checked on site.

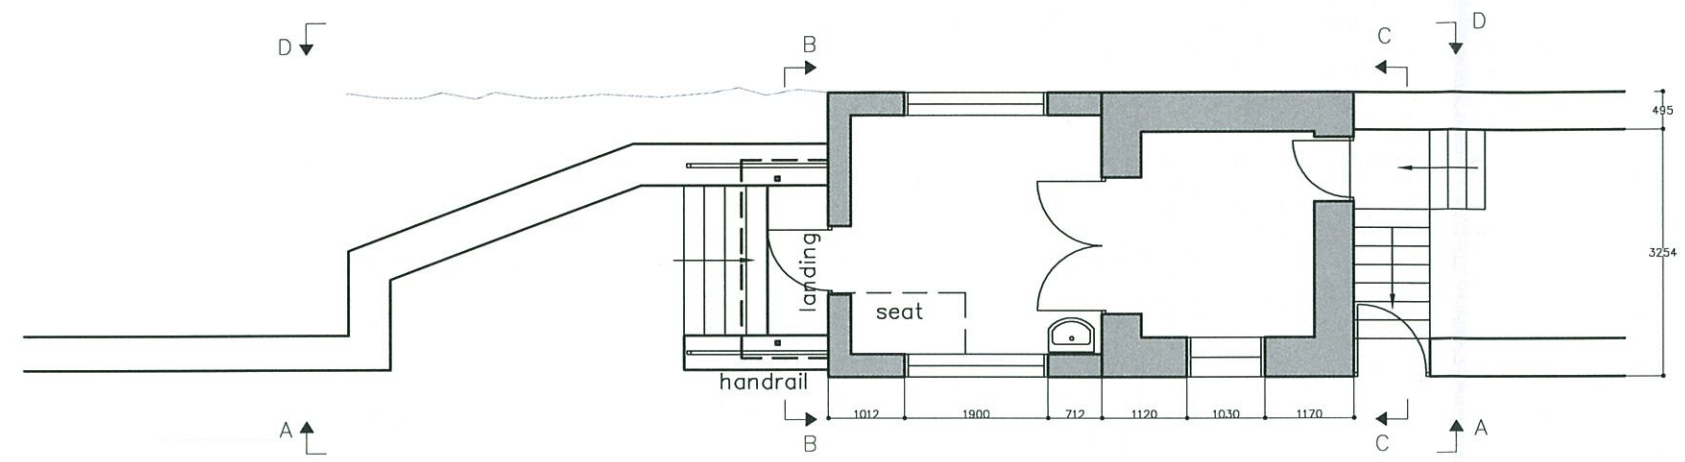


GROUND FLOOR PLAN

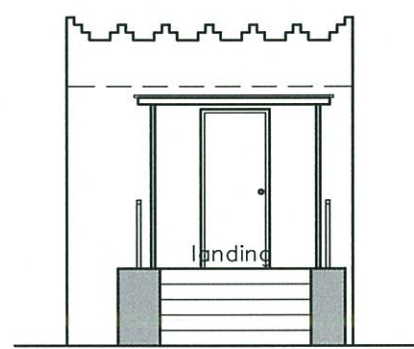

ELEVATION B-B

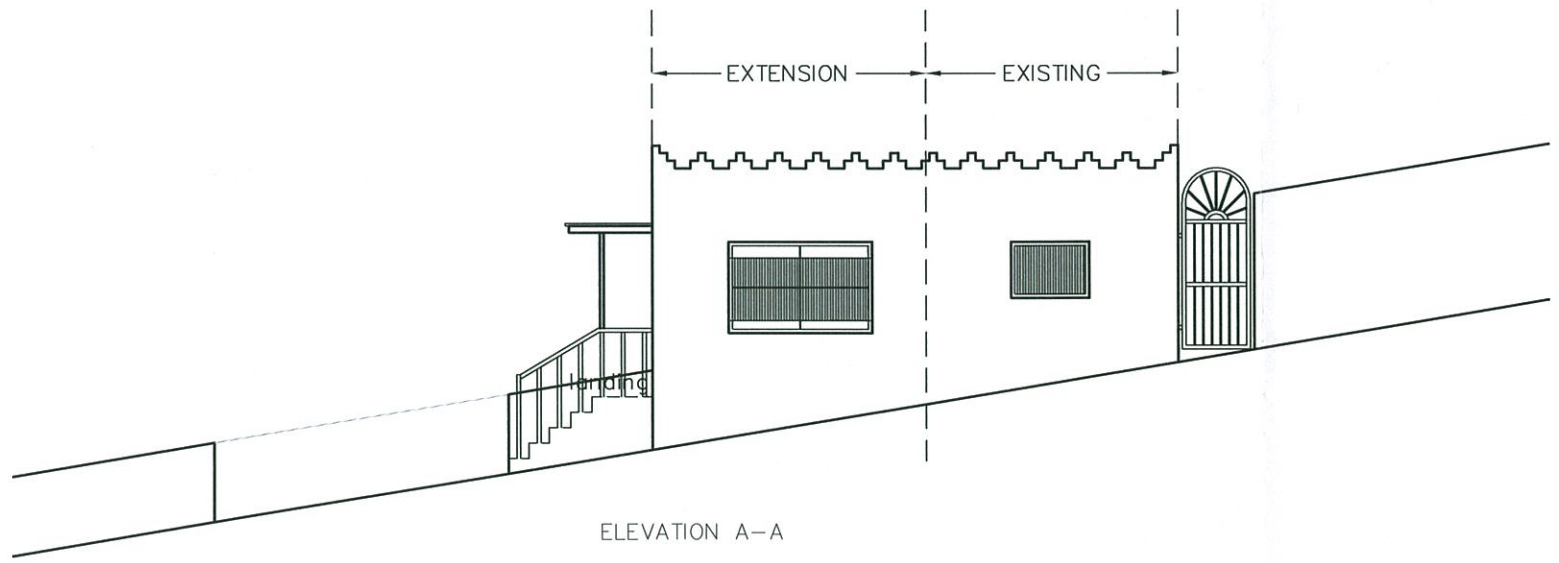


ELEVATION A-A

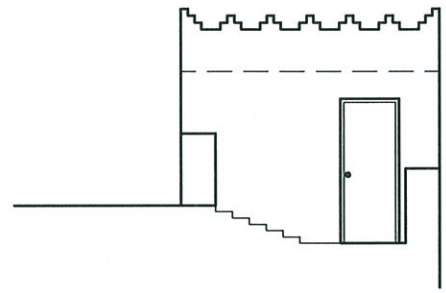


ELEVATION C-C

TOWN PLANNING AND
 BUILDING CONTROL
 30 OCT 2012
RECEIVED

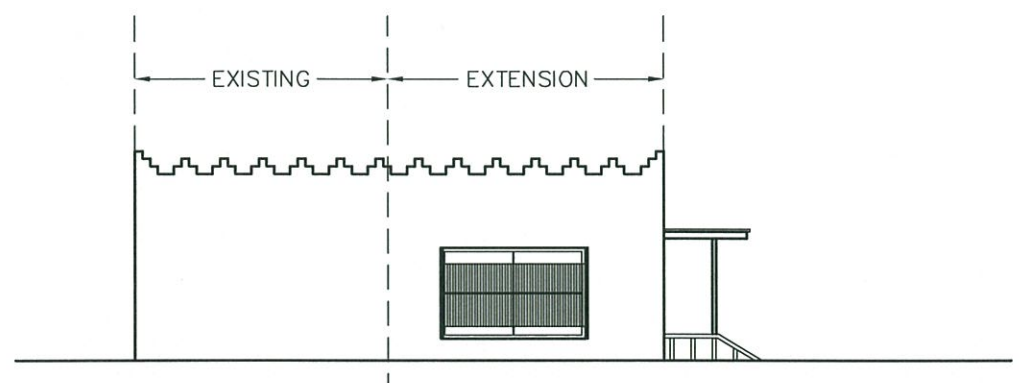

ELEVATION D-D

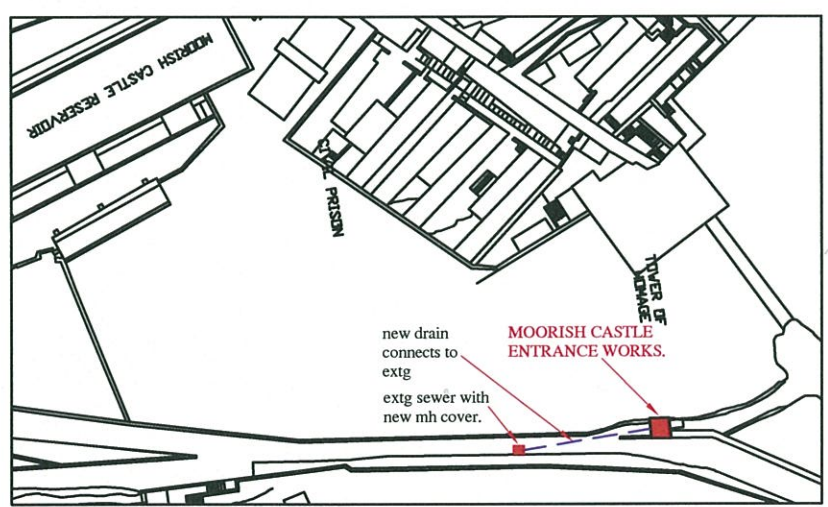

LOCATION OF WORKS

rev	date	description
AKS ARCHITECTS & ENGINEERS P.O. Box 855, Gibraltar Tel: (+350) 20073260 Fax: (+350) 20074739 Email: mail@aks.gi		
client TOURIST BOARD		
project MOORISH CASTLE ENTRANCE WORKS		
title PROPOSED PLANS & ELEVATIONS		
scale 1:50@A1		
drw TE	chk DH	
drawing no. A212091.101	rev.	date 20.10.12