


Facade Clean and repair dressed limestone pillasters, corner stones and other archirectural faetures lime base paint on existing repaired lime mortar render

Ground Floor Plan

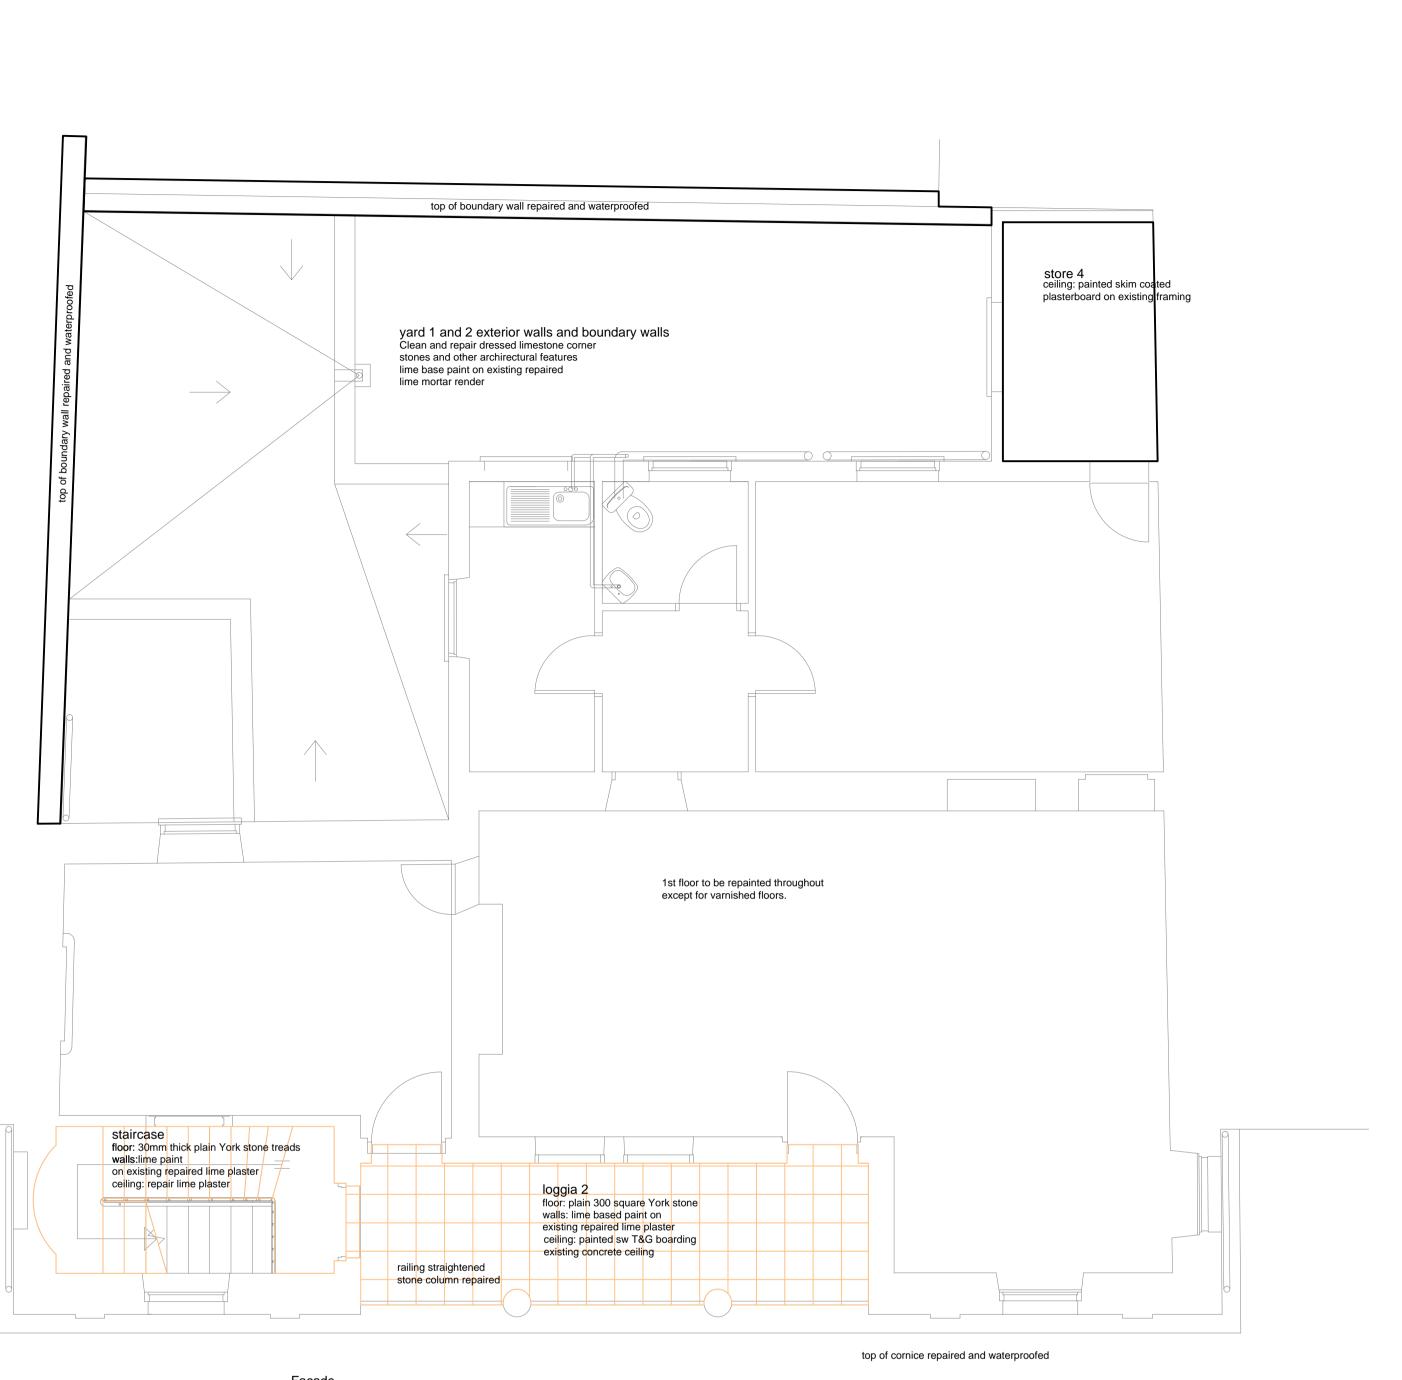

Facade Clean and repair dressed limestone pillasters, corner stones and other archirectural faetures lime base paint on existing repaired lime mortar render

First Floor Plan

The Main Guard 13, John Mackintosh Square, Headquarters for the Gibraltar Heritage Trust **Drg No 22**

Finishes Floor Plans scale 1: 50 date May 2007 J. S. Langdon BArch.