



COACH PARK HOUSING DEVELOPMENT.GIBRALTAR.

MARCH 2012



CERVERA COTTRELL architects

ARQUITECTO

www.gonzalocervera.com
info@gonzalocervera.com

BRIEF DESCRIPTION.

The site of the proposed residential development is located in the northwest of Gibraltar on what is currently known as the Coach Park.



The site is rectangular in shape although beveled at its northeast corner. Its topography is totally flat, having a surface area of approximately 16,860 m². The site is bordered to the south by North Mole Road, to the west by Albert Risso House and to the north and east by Waterport Road.

The proposal is for a total of six blocks varying in height between five and eight floors, according to the height restrictions that apply to the site.



These blocks will house 328 apartments and 440 parking spaces for cars, motorbikes and bicycles, and so will contribute towards fulfilling the Government's pledge to provide affordable housing in Gibraltar.

The podium level, which forms the roof of the car park, will be landscaped with trees, flowerbeds and fountains and will provide a children's playground, shaded areas, outdoor exercise equipment and other features in order to facilitate the interaction of the complex's residents.



The podium level will be accessed via the two entry points provided along North Mole Road. Each entrance will have its own staircase, lifts and porter's lodge as well as a ramp for accessibility.

The design of the complex will incorporate the latest energy efficient features, such as:

- Collection of rainwater into cistern will allow for irrigation, hosing and cleaning of common areas;
- Solar panels to provide hot water to the apartments;
- Photovoltaic panels to supply electricity to all common areas;
- Use of energy efficient lighting throughout common areas.

The high level of relative humidity, and associated condensation, will be counteracted by insulation in the casing of the building and a system of controlled mechanical ventilation which will guarantee the quality of the air inside.

The proximity to the airport and the sea requires an especially careful choice in the design and carpentry of the windows and exterior doors, which will be exposed to wind driven rain and noise from the airplanes.


PLANS.

1. LOCATION & SITE PLAN.
2. GENERAL PLAN/ BUILDING AREAS.
3. GENERAL PLAN. APARTMENTS.
4. GENERAL PLAN. PARKINGS
5. SECTION BLOCKS 1-2
6. SECTION BLOCKS 3-4
7. SECTION BLOCK 5
8. SECTION BLOCK 6
9. GENERAL ELEVATION SOUTH VIEW
10. GENERAL ELEVATION.WEST VIEW
11. BLOCK PODIUM FLOOR LAYOUT
12. BLOCK TYPICAL FLOOR LAYOUT
13. BLOCK ATIC FLOOR LAYOUT
14. BLOCK ROOF PLAN
15. BLOCK ELEVATIONS.
16. PERSPECTIVE VIEW
17. PERSPECTIVE VIEW
18. PERSPECTIVE VIEW
19. PERSPECTIVE VIEW
20. PERSPECTIVE VIEWS

GIBRALTAR MARCH 2012




NOT TO SCALE

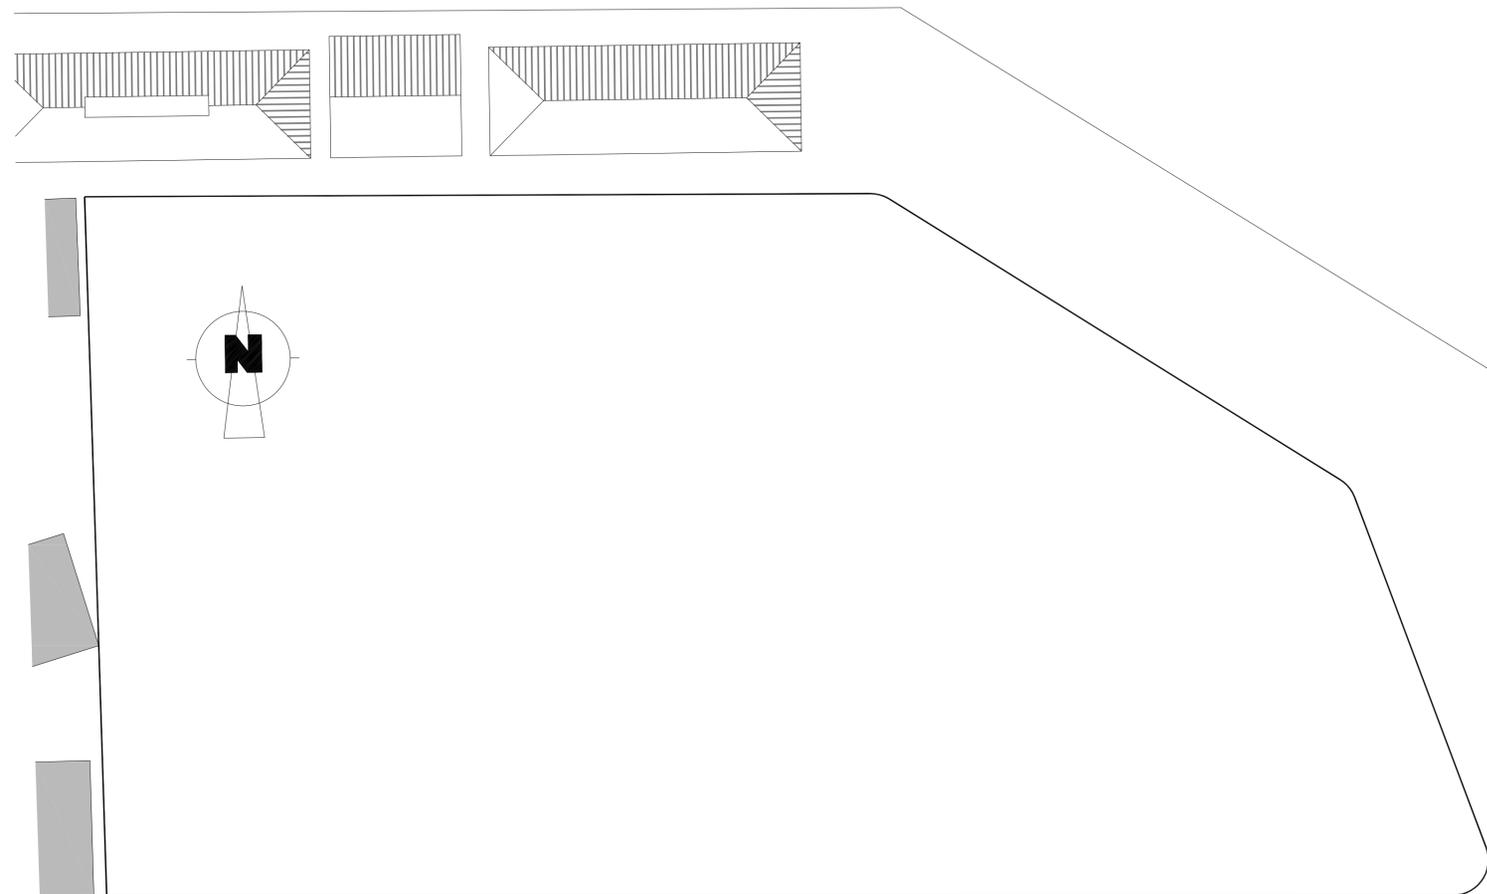


APROX. SITE AREA = 16.860 m2

CLIENT:
PROJECT: PRELIMINARIES
COACH PARK HOUSING DEVELOPMENT.GIBRALTAR
DRAWING TITLE: LOCATION & SITE PLAN DRAWING Nº: 2440-01 DATE: MARCH-2012
DRW: TRAZO CHK: G.CERVERA SCALE: 1:500/A1

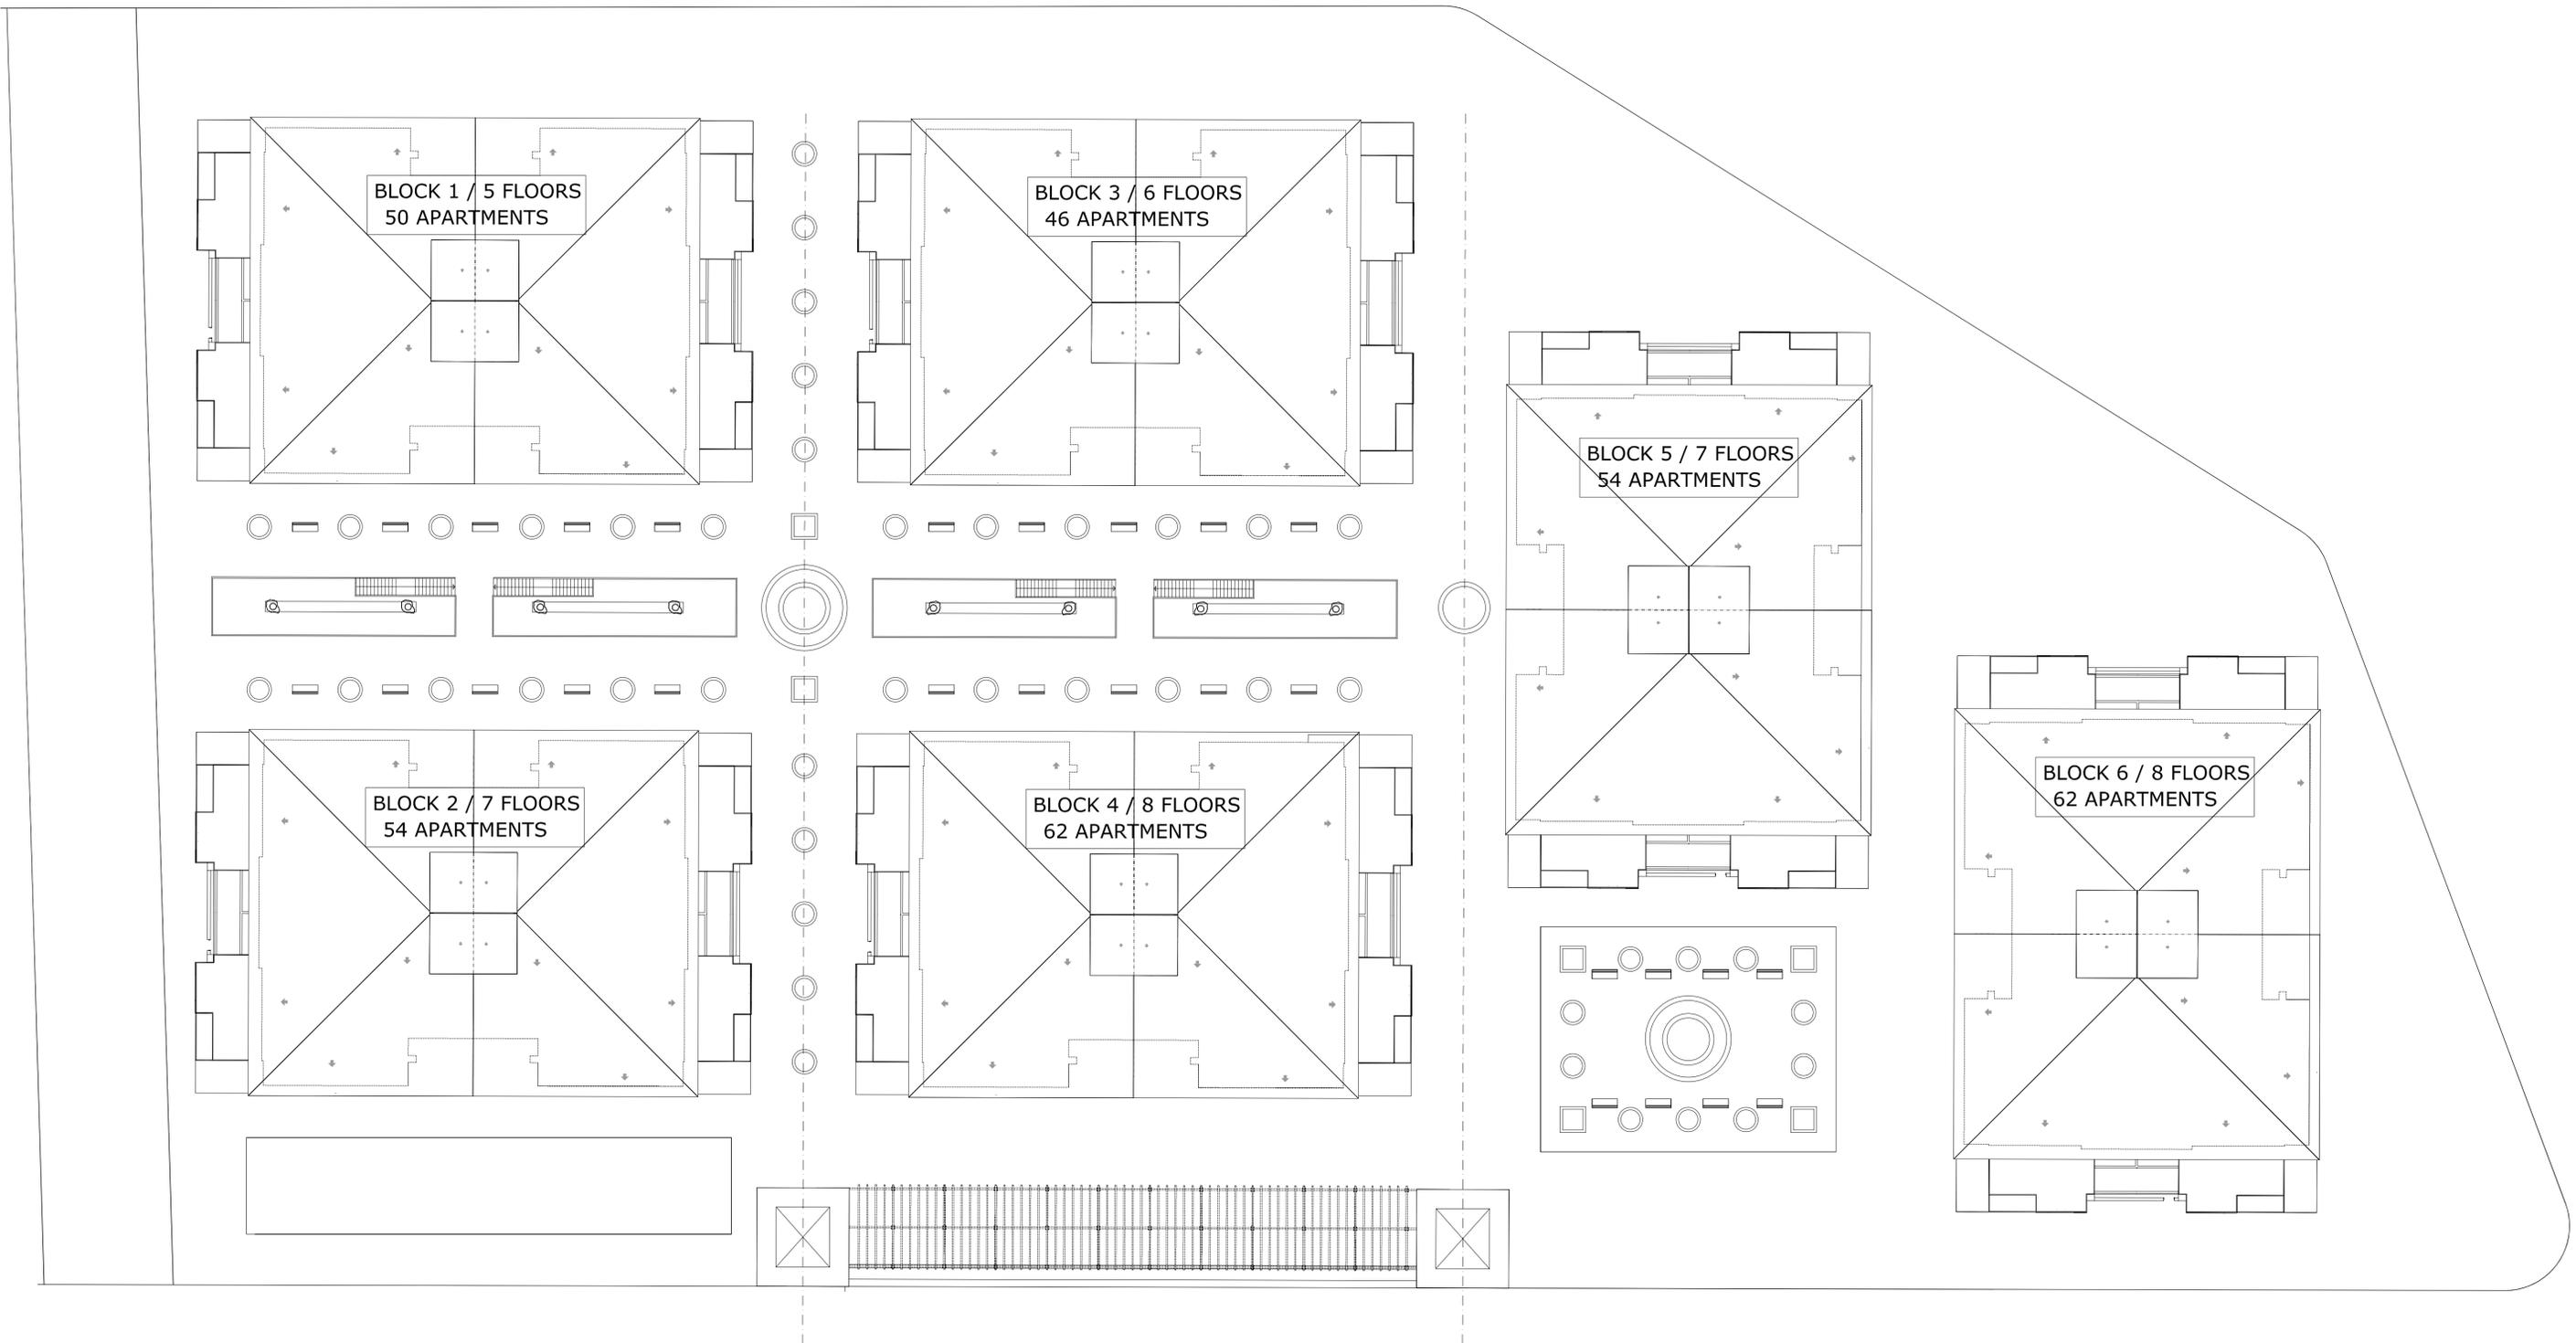


floor	BLOCK - 1				BLOCK - 2		BLOCK - 3		BLOCK - 4		BLOCK - 5		BLOCK - 6		TOTAL
	M2/floor	Nº floors	AREA												
1st floor	974,00	1	974,00	1	974,00	1	974,00	1	974,00	1	974,00	1	974,00		
Typical	986,00	3	2.958,00	5	4.930,00	4	3.944,00	6	5.916,00	5	4.930,00	6	5.916,00		
Attic	806,00	1	806,00	1	806,00	1	806,00	1	806,00	1	806,00	1	806,00		
TOTAL		5	4.378,00	7	6.710,00	6	5.724,00	8	7.696,00	7	6.710,00	8	7.696,00	38.914,00 M2	

TOTAL APARTMENTS BUILDING AREA : 38.914,00 M2

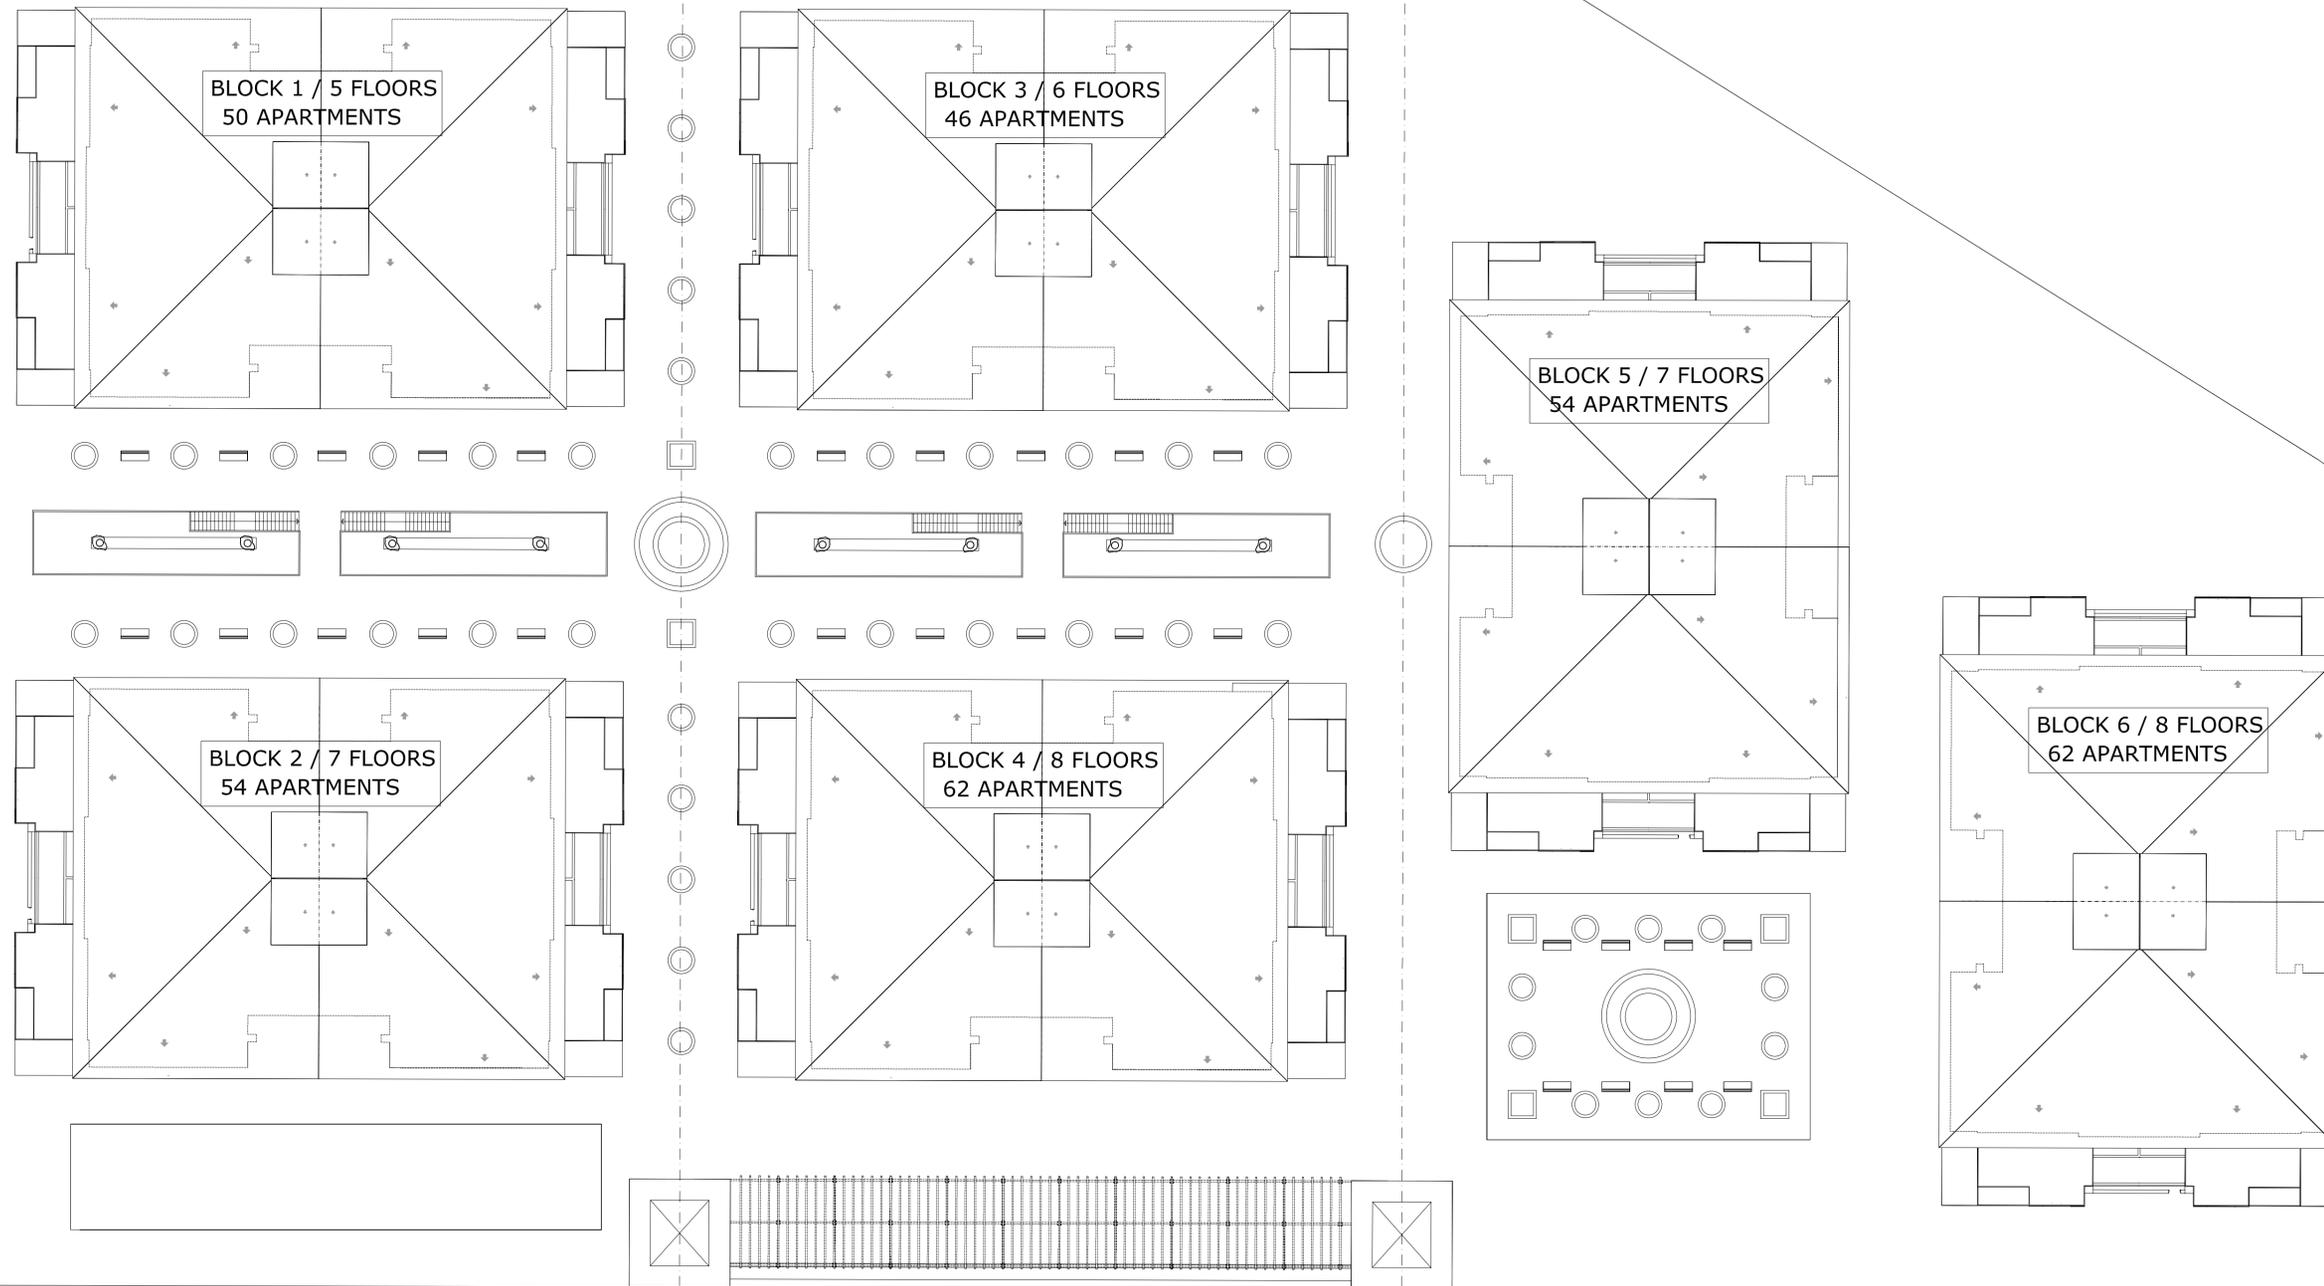

BLOCK	FLOORS	APARTMENTS			TOTAL
		1B	2B	3B	
1	5	50	0	0	50
2	7	4	4	46	54
3	6	4	4	38	46
4	8	4	4	54	62
5	7	4	4	46	54
6	8	4	4	54	62
TOTAL		70	20	238	328


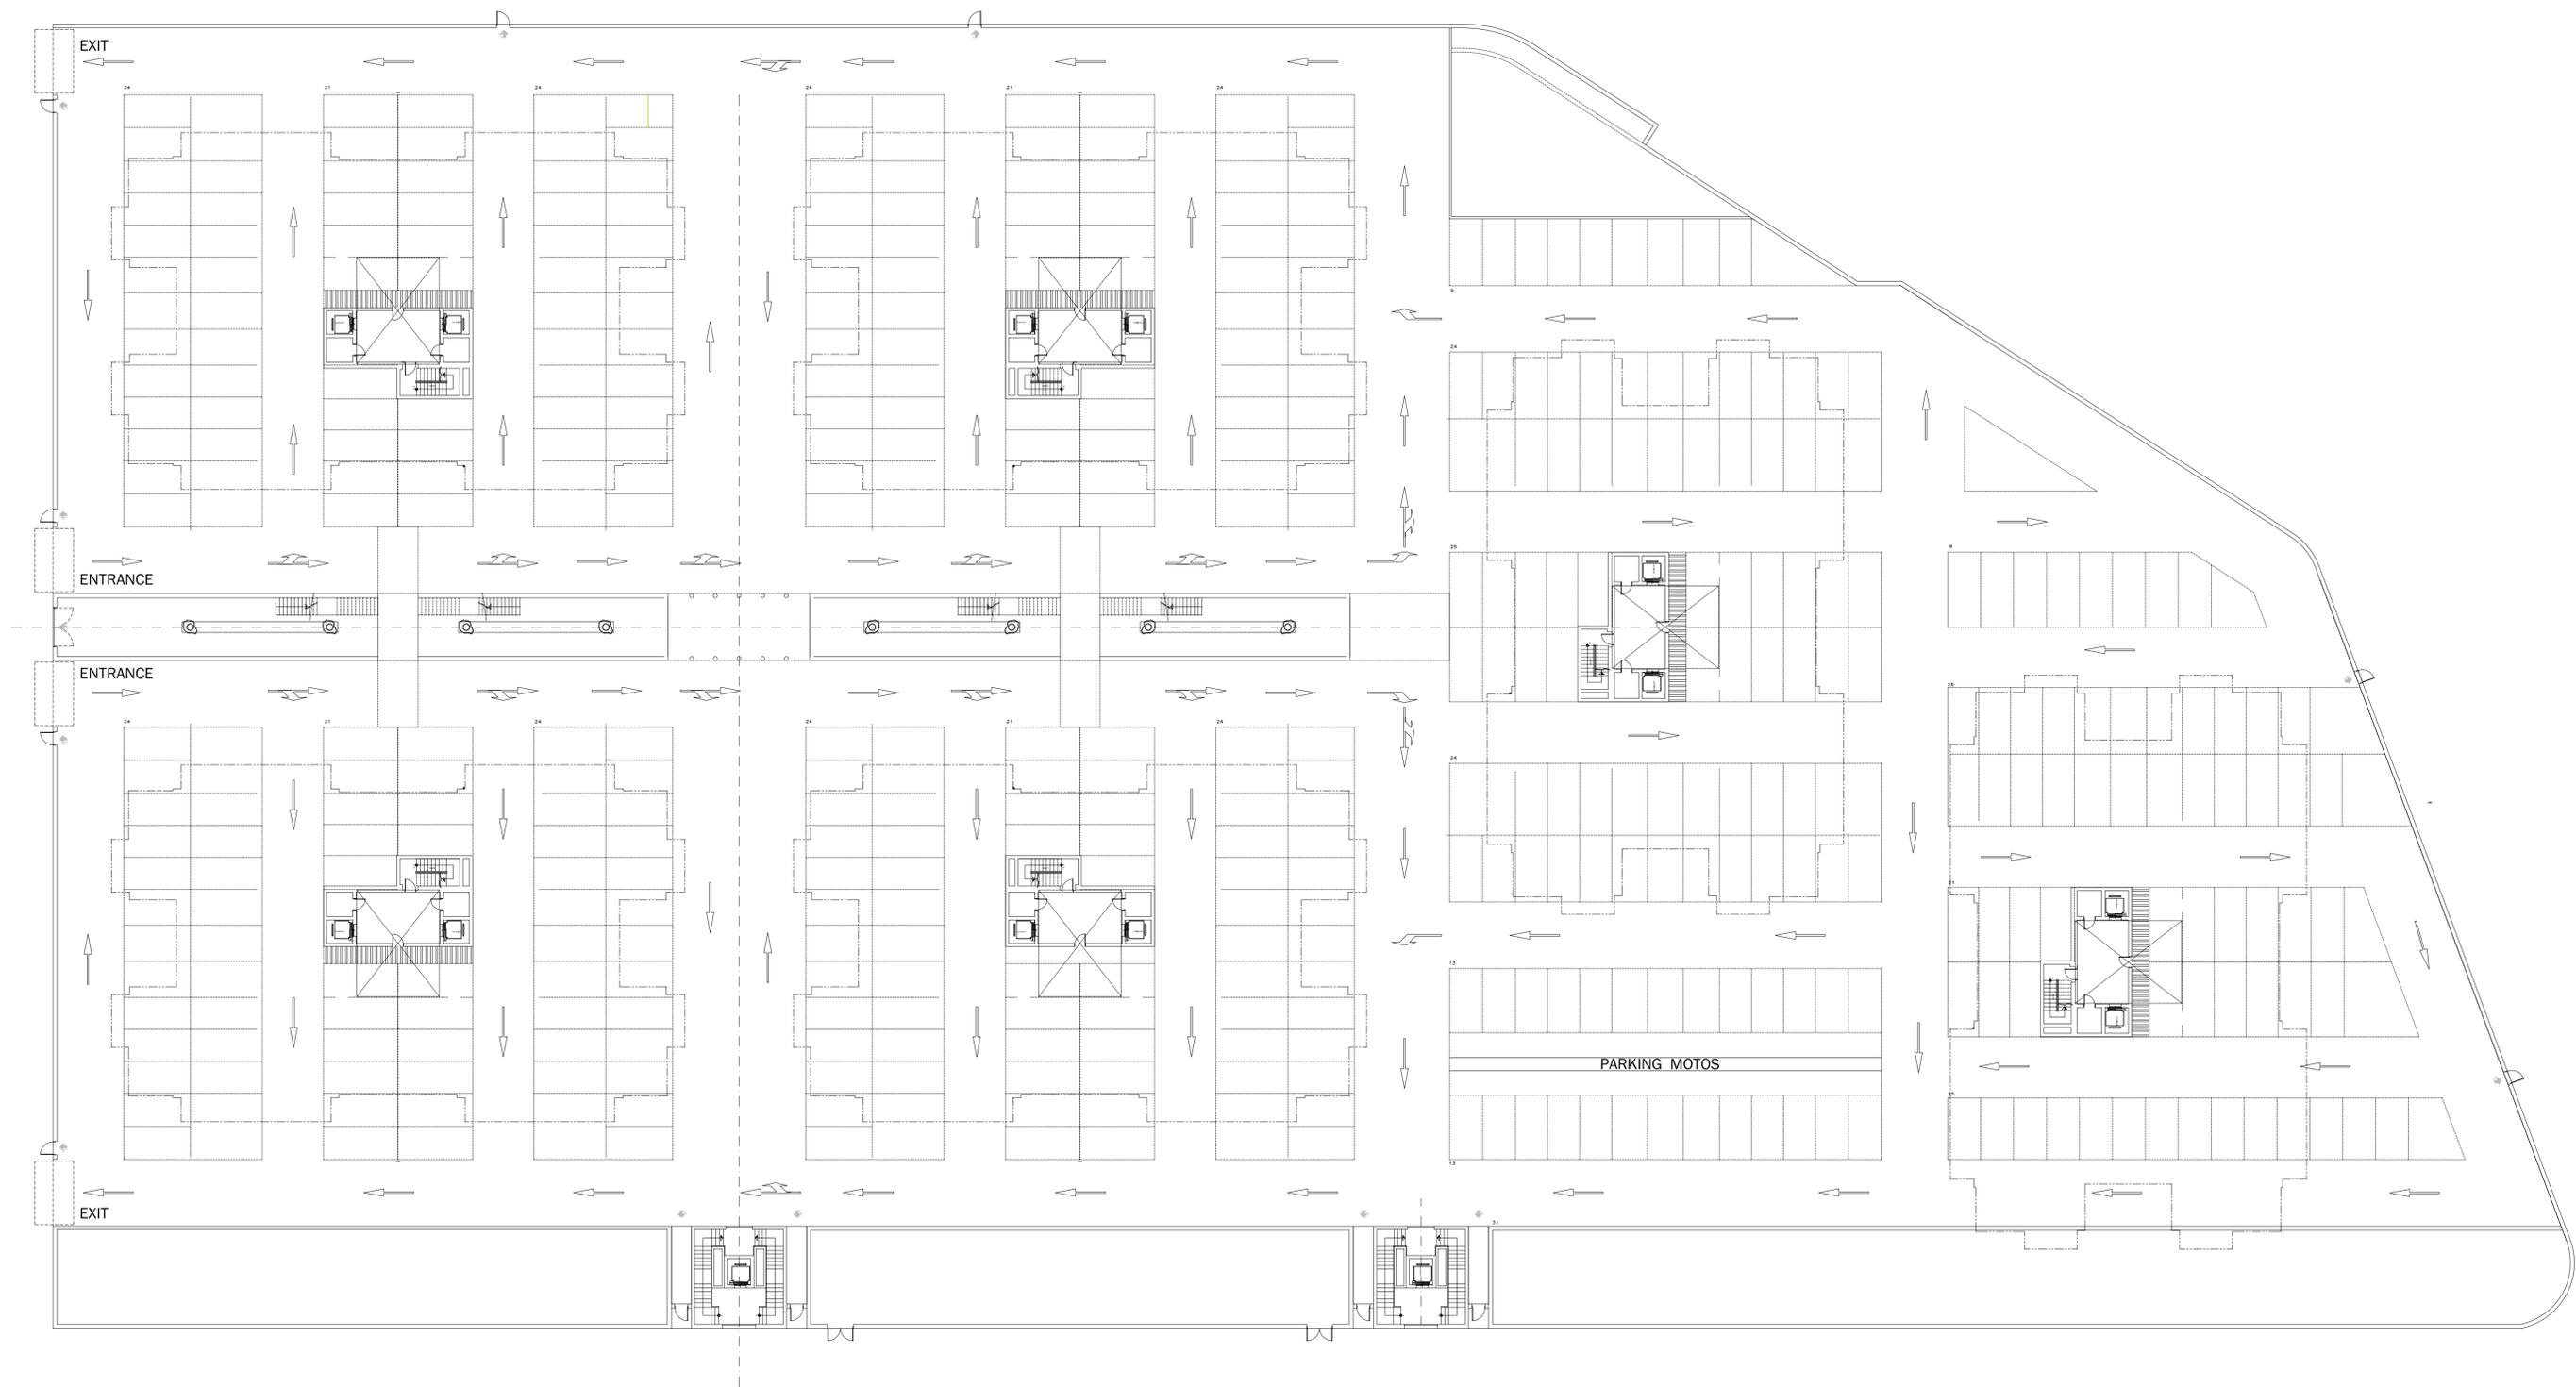


AREAS.....15.870 m2
447 TOTAL PARKINGS SPACES

CLIENT:
PROYECT: PRELIMINARIES
COACH PARK HOUSING DEVELOPMENT.GIBRALTAR
DRAWING TITLE: GENERAL PLAN PARKINGS
DRAWING N°: 2440-04
DATE: MARCH-2012
DRW: TRAZO
CHK: G.C.
SCALE: 1:250/A1



ARCHITECTS:



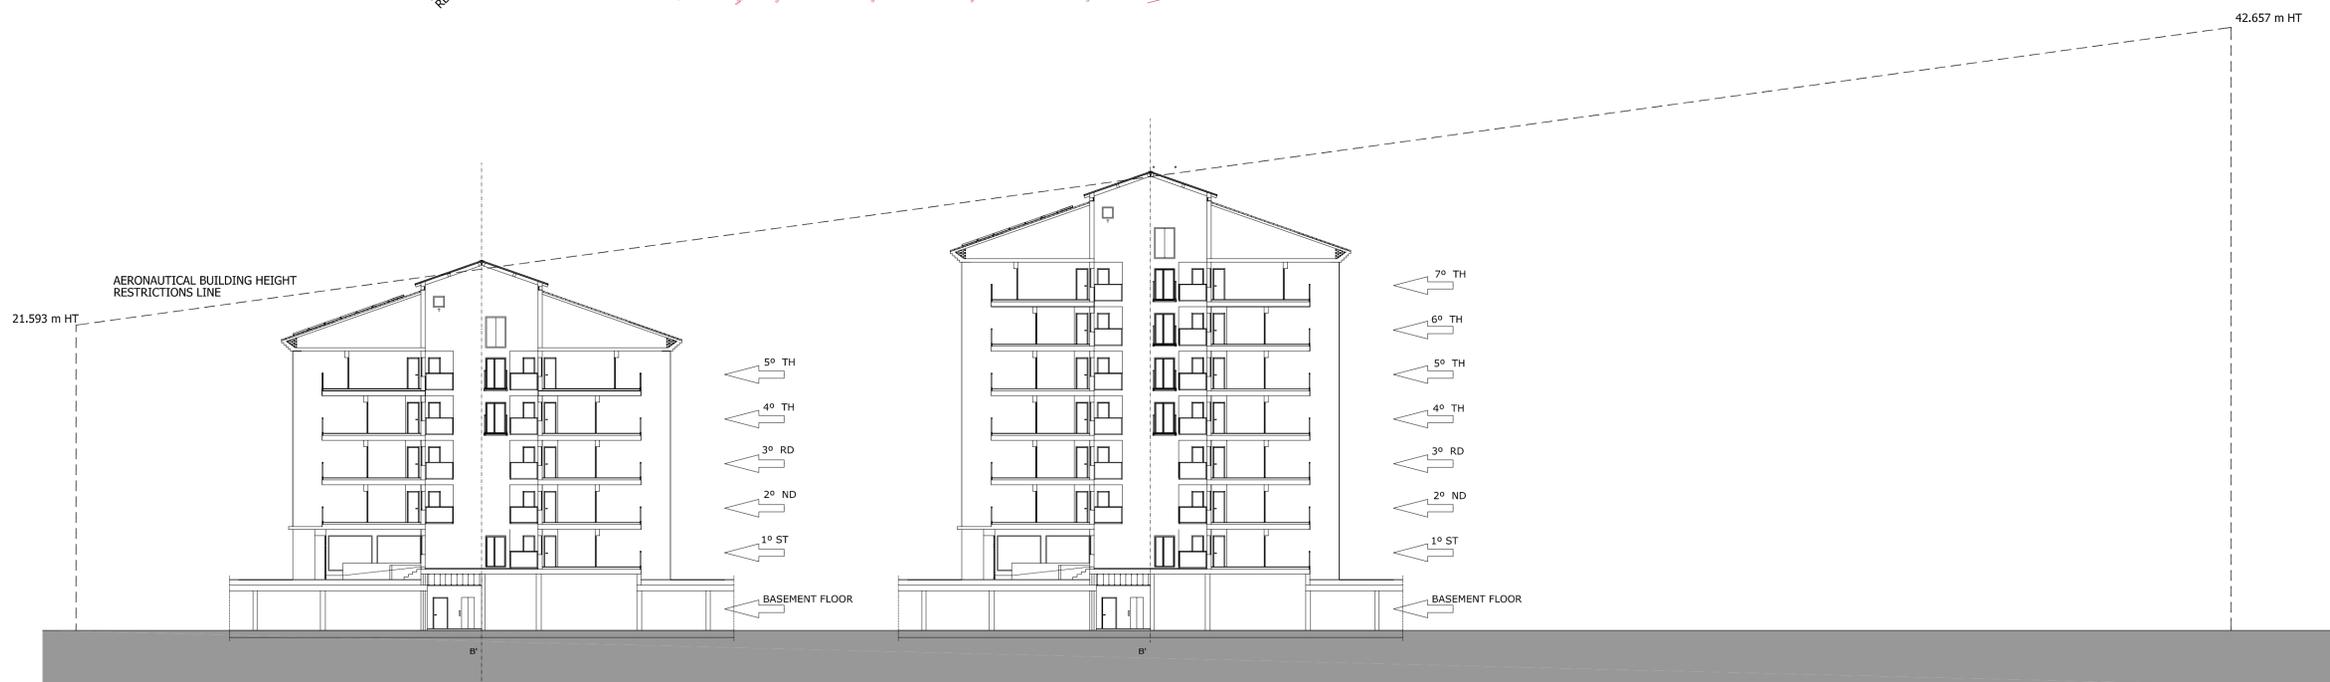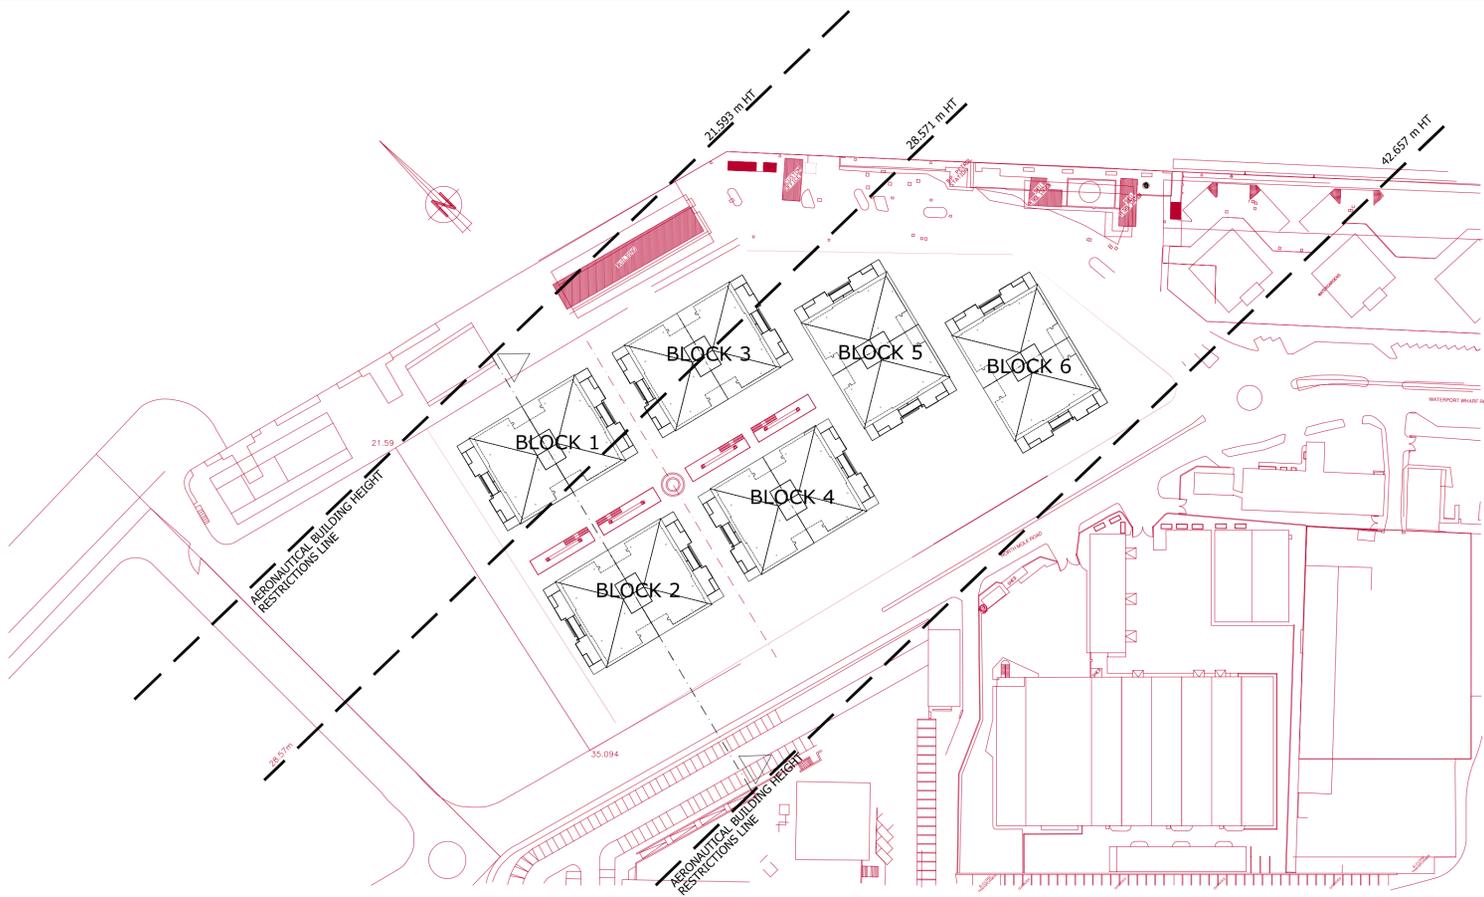


BLOCKS 1 - 2

CLIENT:
 PROYECT: PRELIMINARIES
 COACH PARK HOUSING DEVELOPMENT.GIBRALTAR
 DRAWING TITLE: SECTION BLOCKS 1-2
 DRAWING Nº: 2440-05
 DATE: MARCH-2012
 DRW: TRAZO
 CHK: G.C.
 SCALE: 1:250/A1

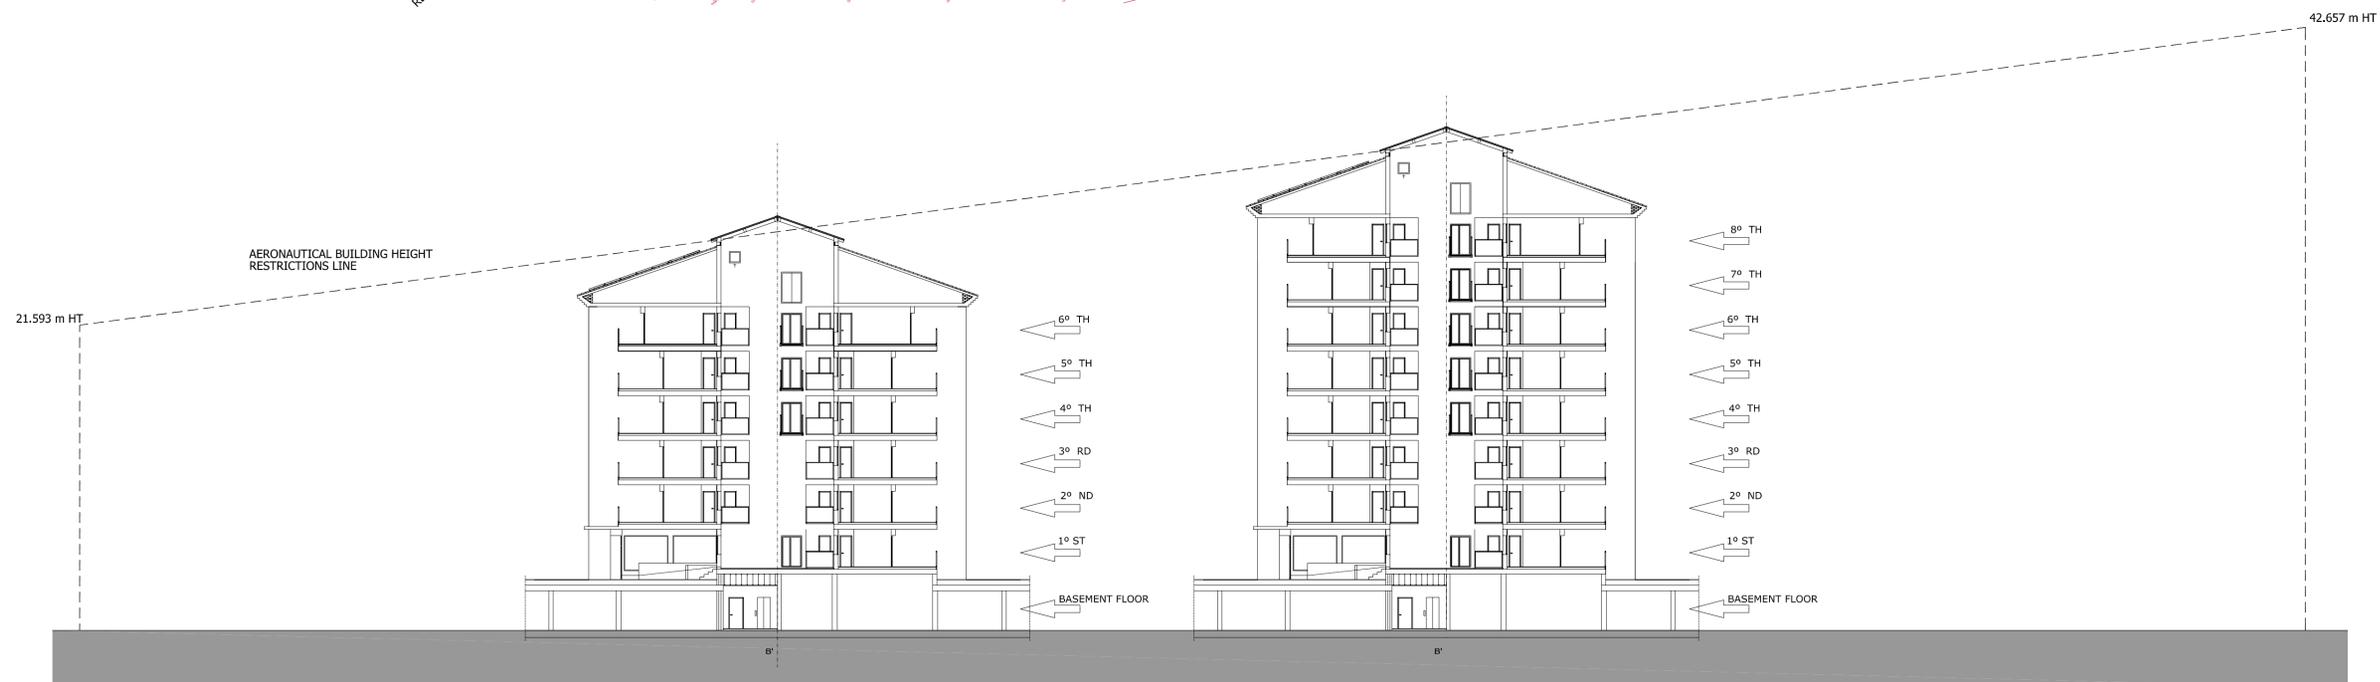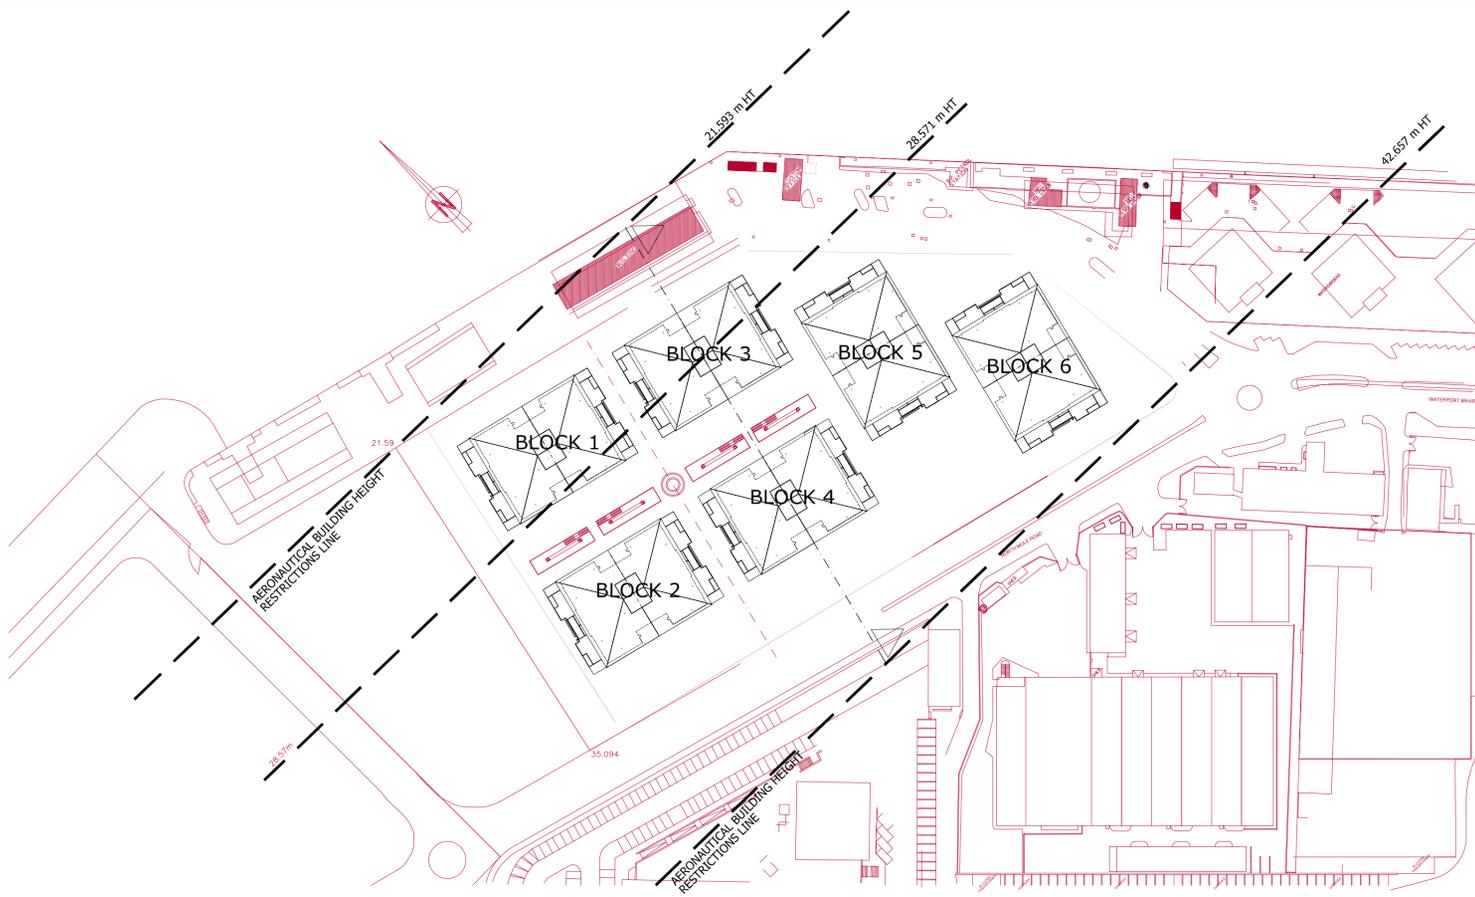


BLOCKS 3 - 4

CLIENT:
 PROJECT: PRELIMINARIES
 COACH PARK HOUSING DEVELOPMENT.GIBRALTAR
 DRAWING TITLE: SECTION BLOCKS 3-4
 DRAWING Nº: 2440-06
 DATE: MARCH-2012
 DRW: TRAZO
 CHK: G.C.
 SCALE: 1:250/A1

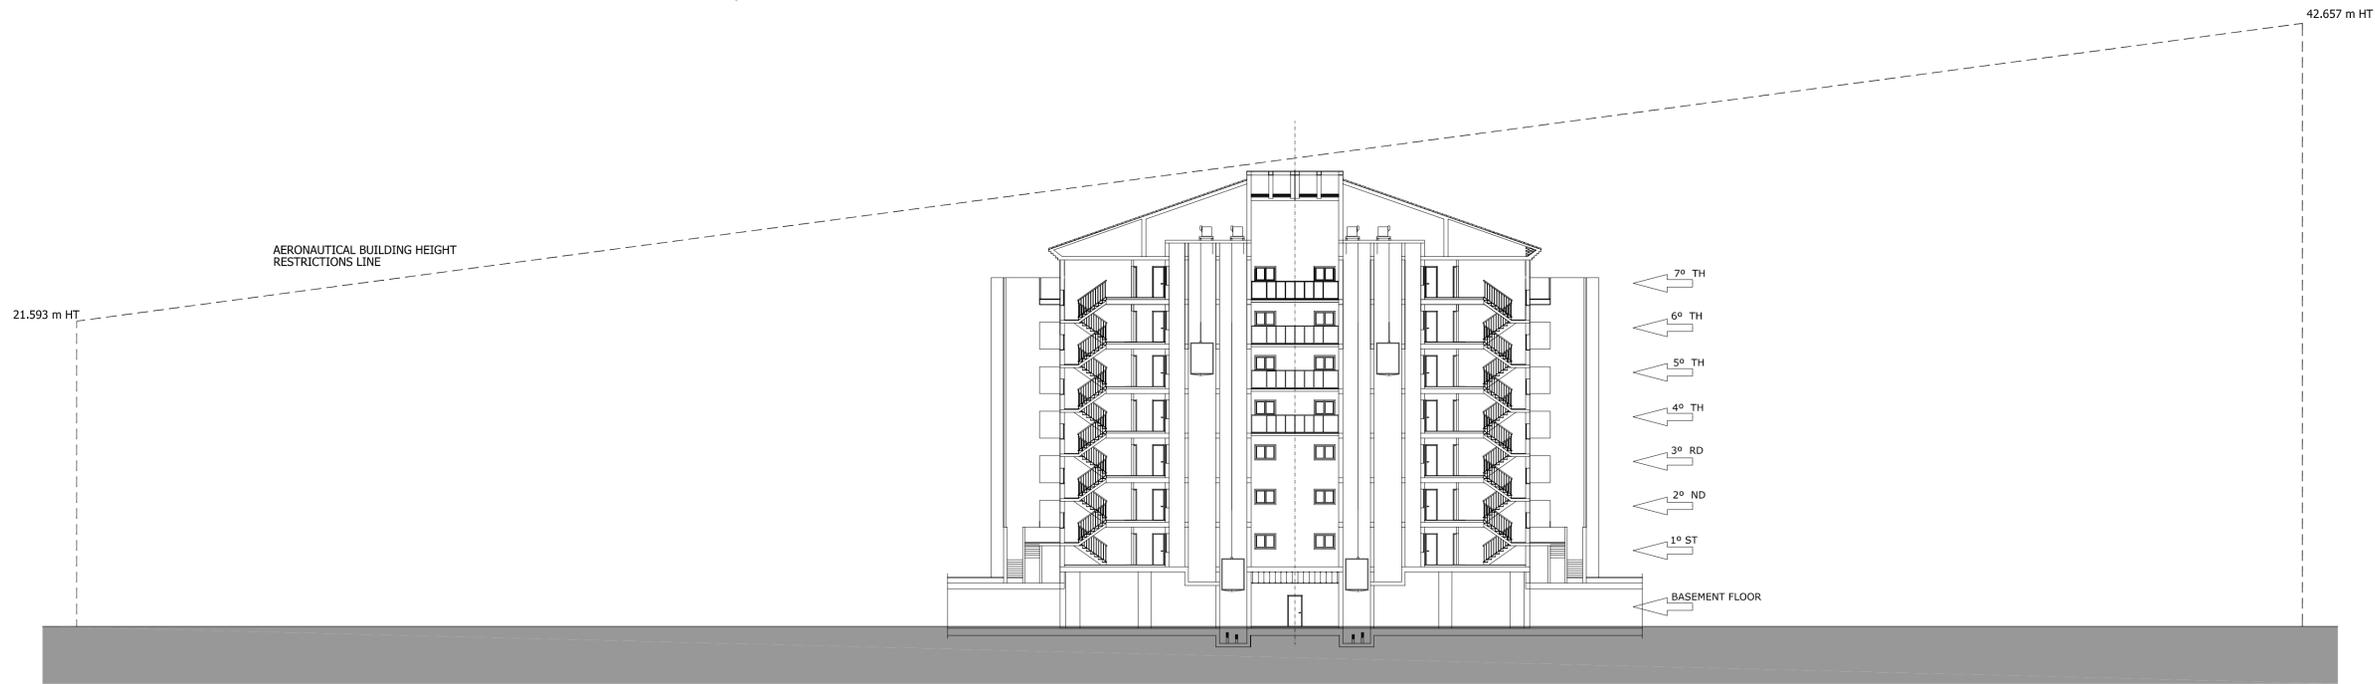

BLOCK 5

CLIENT:
 PROYECT: PRELIMINARIES
 COACH PARK HOUSING DEVELOPMENT.GIBRALTAR
 DRAWING TITLE: SECTION BLOCK 5
 DRAWING Nº: 2440-07
 DATE: MARCH-2012
 DRW: TRAZO
 CHK: G.C.
 SCALE: 1:250/A1

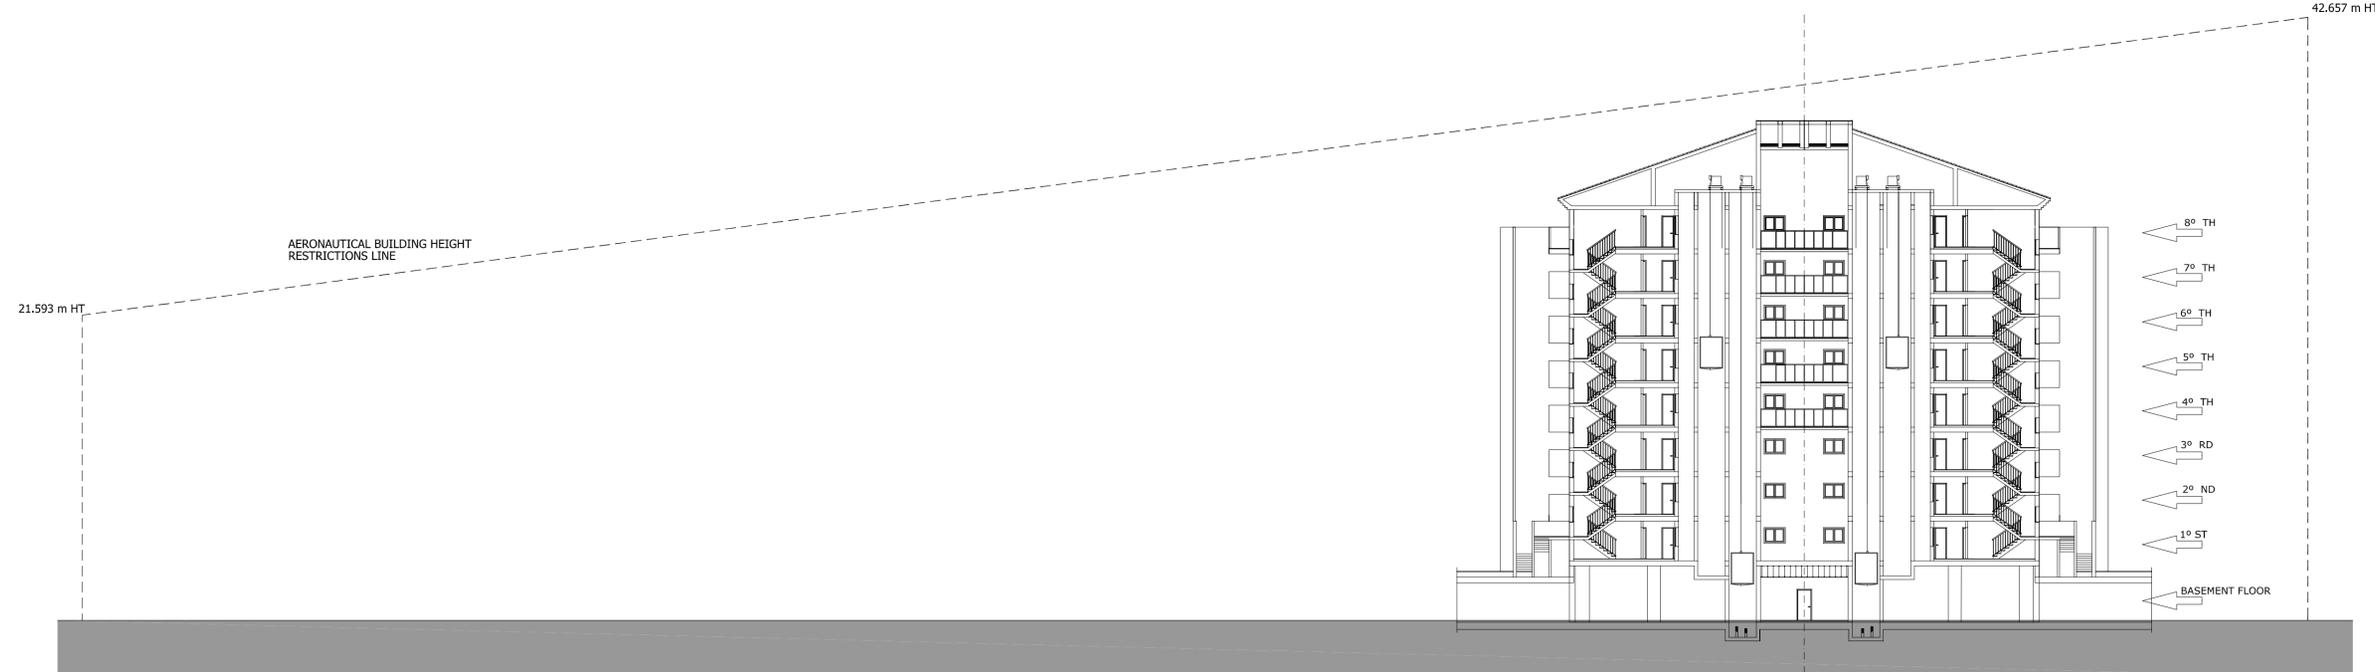

BLOCK 6

CLIENT:
 PROYECT: PRELIMINARIES
 COACH PARK HOUSING DEVELOPMENT.GIBRALTAR
 DRAWING TITLE: SECTION BLOCK 6
 DRAWING N°: 2440-08
 DATE: MARCH-2012
 DRW: TRAZO
 CHK: G.C.
 SCALE: 1:250/A1

NOTES

THIS DRAWING IS THE COPYRIGHT AND PROPERTY OF ESTUDIO ARQUITECTURA GONZALO CERVERA S.L. IT MUST NOT BE COPIED O PUBLISHED WITHOUT WRITTEN CONSENT



CLIENT:
PROYECT: PRELIMINARIES
COACH PARK HOUSING DEVELOPMENT.GIBRALTAR
DRAWING TITLE: GENERAL ELEVATION WEST VIEW
DRAWING N°: 2440-09
DATE: MARCH-2012
DRW: TRAZO
CHK: G.C.
SCALE: 1:250/A1

ARCHITECTS:



CERVERA COTTRELL architects

www.gonzalocervera.com
info@gonzalocervera.com

NOTES

THIS DRAWING IS THE COPYRIGHT AND PROPERTY OF ESTUDIO ARQUITECTURA GONZALO CERVERA S.L. IT MUST NOT BE COPIED O PUBLISHED WITHOUT WRITTEN CONSENT



CLIENT:

PROYECT: PRELIMINARIES
COACH PARK HOUSING DEVELOPMENT.GIBRALTAR

DRAWING TITLE: GENERAL ELEVATION SOUTH VIEW

DRAWING N°: 2440-10

DATE: MARCH-2012

DRW: TRAZO

CHK: G.C.

SCALE: 1:250/A1


ARCHITECTS:

 CERVERA COTTRELL. architects

www.gonzalocervera.com
info@gonzalocervera.com

NOTES

THIS DRAWING IS THE COPYRIGHT AND PROPERTY OF ESTUDIO ARQUITECTURA GONZALO CERVERA S.L. IT MUST NOT BE COPIED O PUBLISHED WITHOUT WRITTEN CONSENT

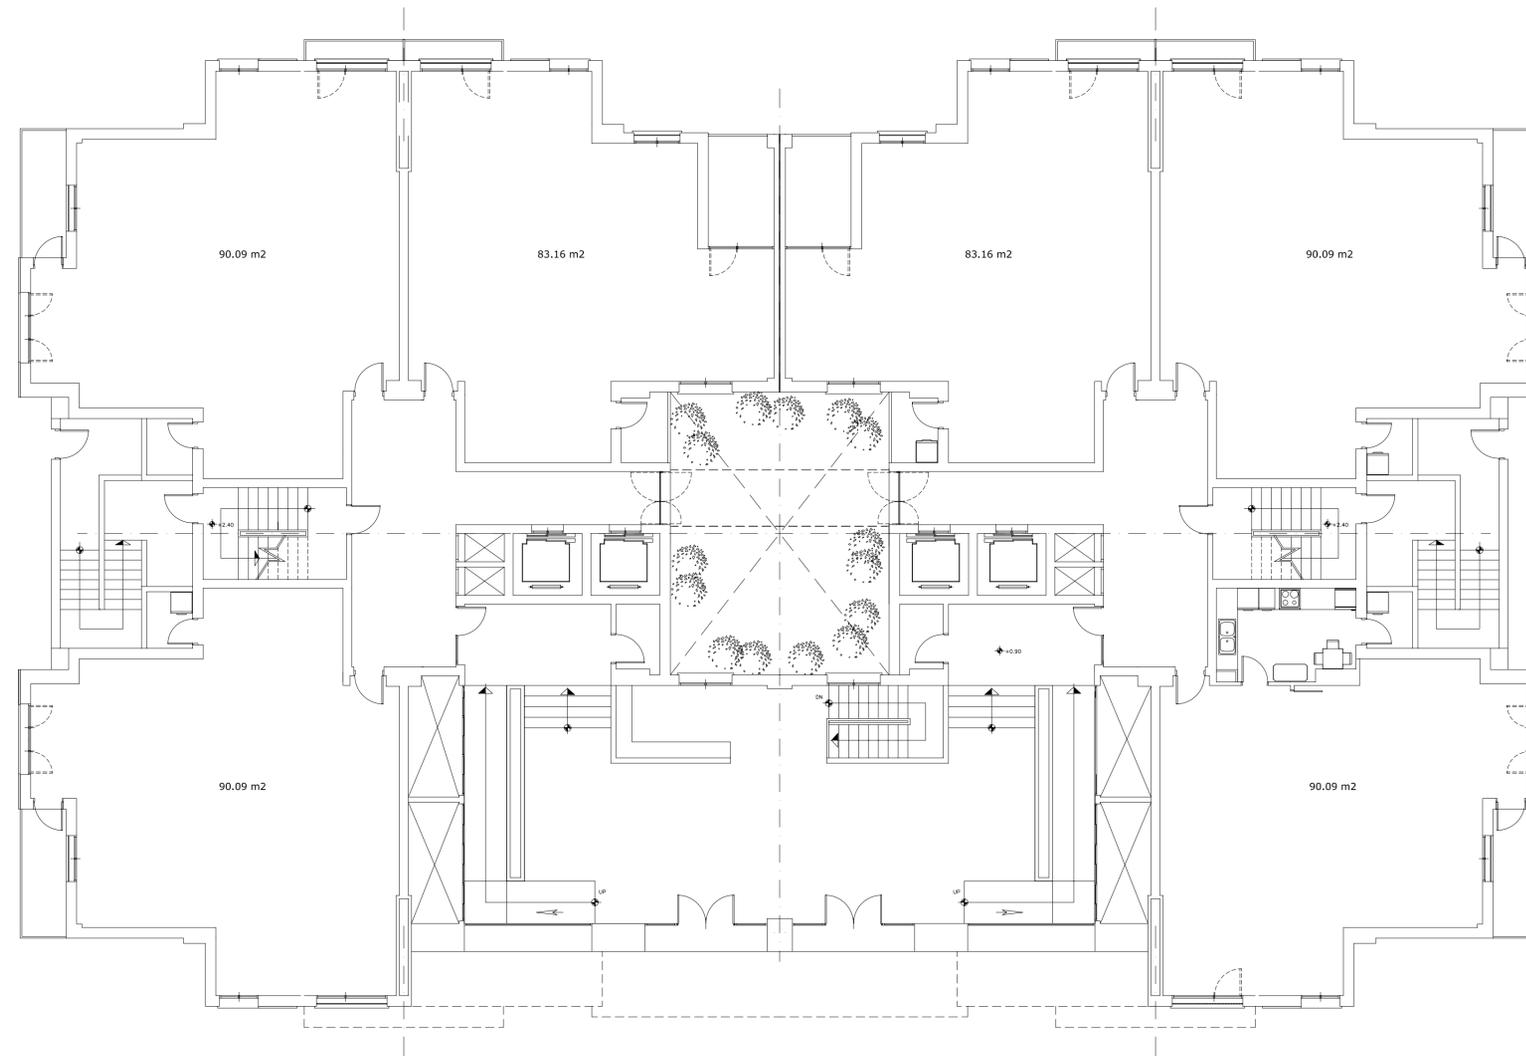


CLIENT:
PROYECT: PRELIMINARIES
COACH PARK HOUSING DEVELOPMENT.GIBRALTAR
DRAWING TITLE: BLOCK PODIUM FLOOR LAYOUT
DRAWING Nº: 2440-11
DATE: MARCH-2012
DRW: TRAZO
CHK: G.C.
SCALE: 1:100/A1

ARCHITECTS:



NOTES

THIS DRAWING IS THE COPYRIGHT AND PROPERTY OF ESTUDIO ARQUITECTURA GONZALO CERVERA S.L. IT MUST NOT BE COPIED O PUBLISHED WITHOUT WRITTEN CONSENT

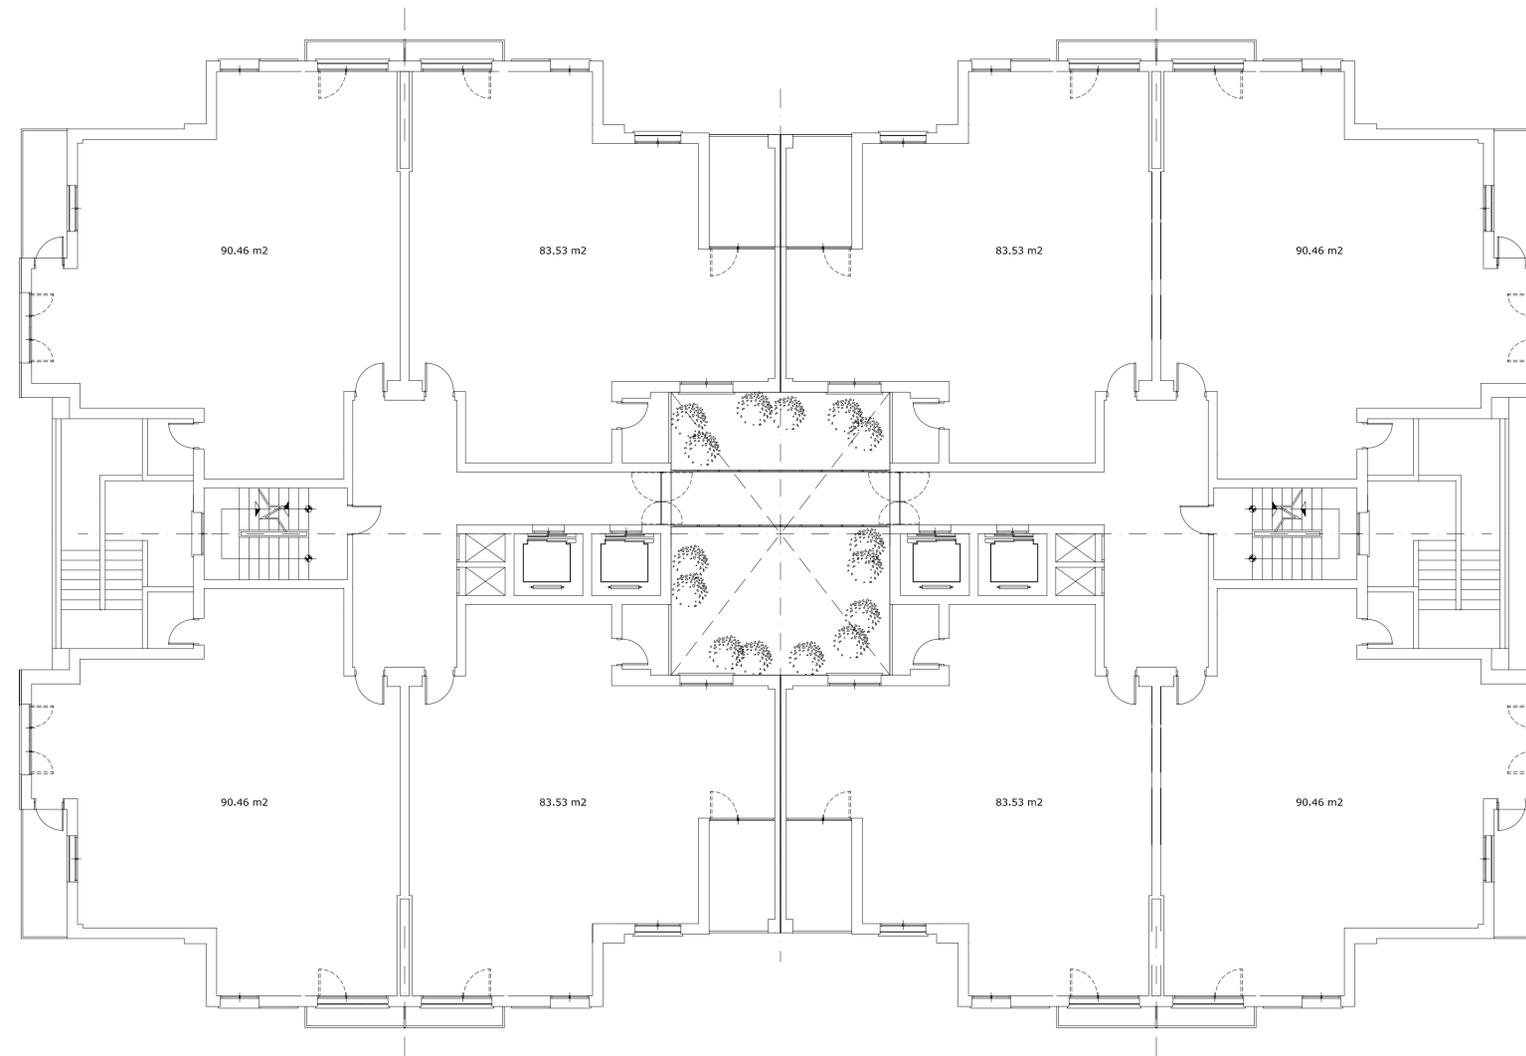


CLIENT:
PROYECT: PRELIMINARIES
COACH PARK HOUSING DEVELOPMENT.GIBRALTAR
DRAWING TITLE: BLOCK TYPICAL FLOOR LAYOUT
DRAWING Nº: 2440-12
DATE: MARCH-2012
DRW: TRAZO
CHK: G.C.
SCALE: 1:100/A1

ARCHITECTS:



NOTES

THIS DRAWING IS THE COPYRIGHT AND PROPERTY OF ESTUDIO ARQUITECTURA GONZALO CERVERA S.L. IT MUST NOT BE COPIED O PUBLISHED WITHOUT WRITTEN CONSENT

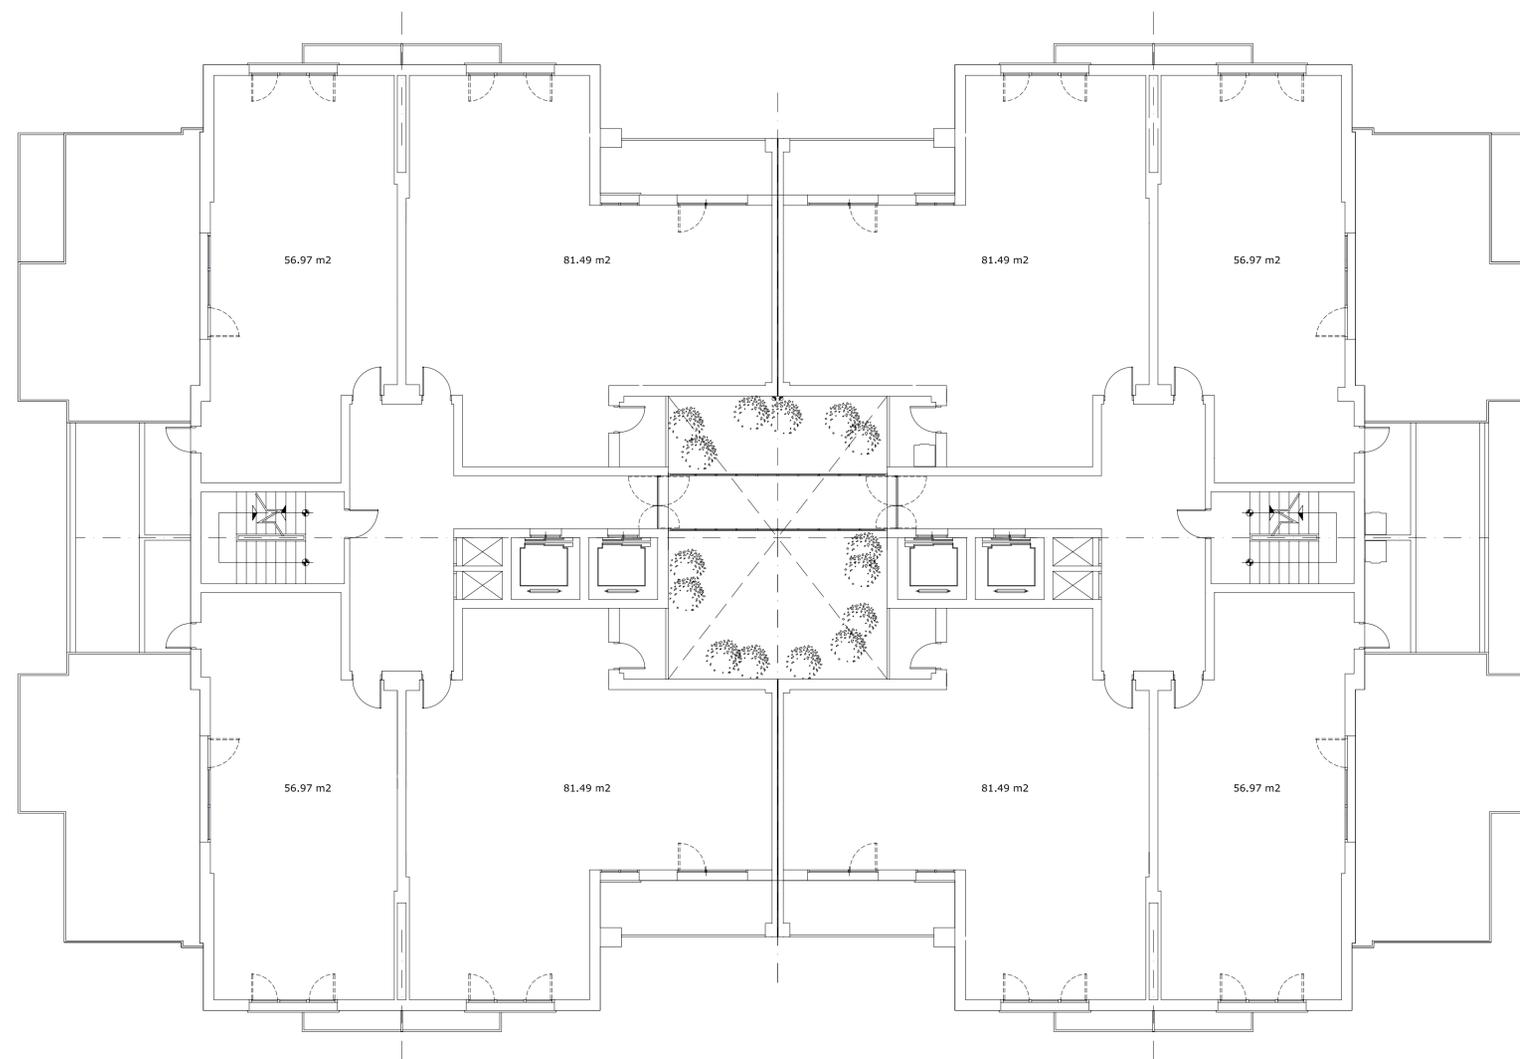


CLIENT:
PROYECT: PRELIMINARIES
COACH PARK HOUSING DEVELOPMENT.GIBRALTAR
DRAWING TITLE: BLOCK ATIC FLOOR LAYOUT
DRAWING Nº: 2440-13
DATE: MARCH-2012
DRW: TRAZO
CHK: G.C.
SCALE: 1:100/A1

ARCHITECTS:
 **CERVERA COTTRELL. architects**
www.gonzalocervera.com
info@gonzalocervera.com

NOTES

THIS DRAWING IS THE COPYRIGHT AND PROPERTY OF
ESTUDIO ARQUITECTURA GONZALO CERVERA S.L. IT MUST
NOT BE COPIED O PUBLISHED WITHOUT WRITTEN CONSENT

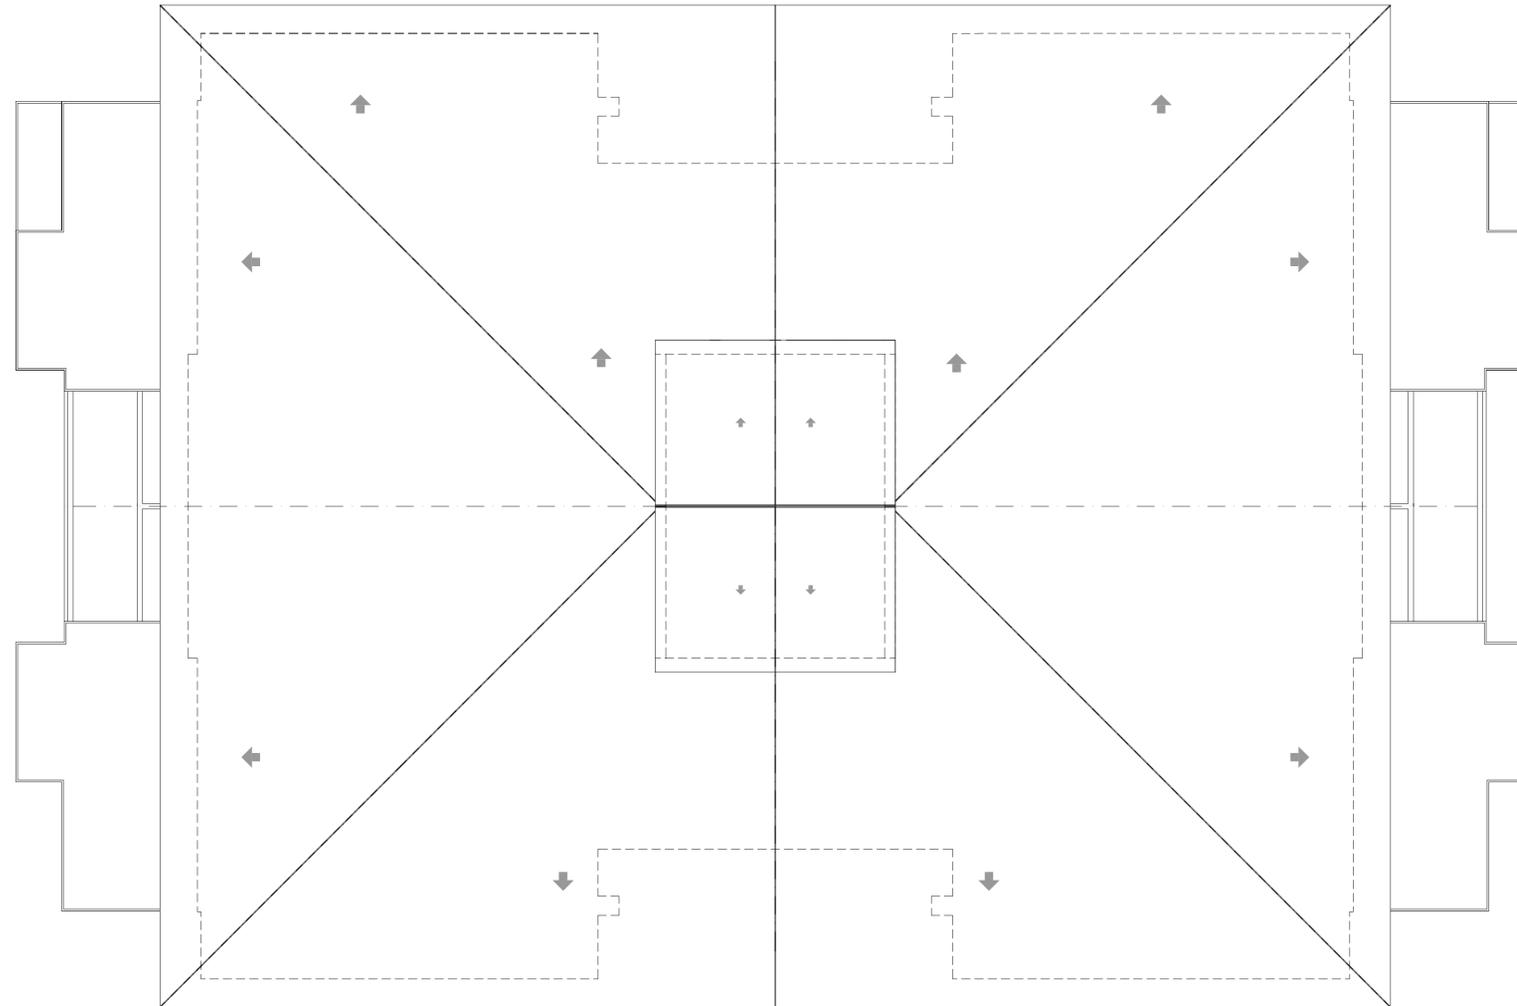

CLIENT:

PROYECT: PRELIMINARIES
COACH PARK HOUSING DEVELOPMENT.GIBRALTAR

DRAWING TITLE: BLOCK ROOF PLAN

DRAWING Nº: 2440-14

DATE: MARCH-2012

DRW: TRAZO

CHK: G.C.


SCALE: 1:100/A1

ARCHITECTS:



CERVERA COTTRELL. architects

www.gonzalocervera.com
info@gonzalocervera.com

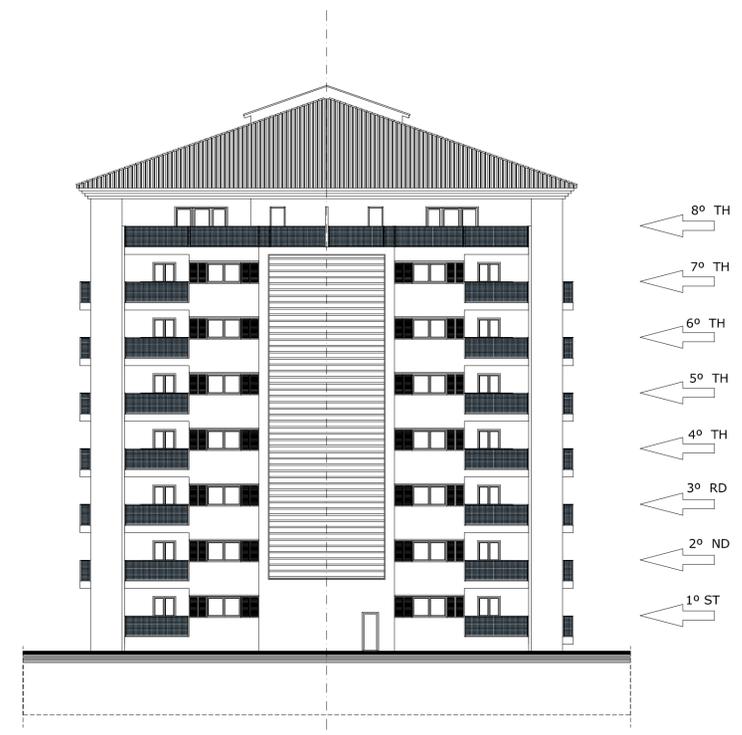

CLIENT:
PROYECT: PRELIMINARIES
COACH PARK HOUSING DEVELOPMENT.GIBRALTAR
DRAWING TITLE: BLOCK ELEVATIONS
DRAWING Nº: 2440-15
DATE: MARCH-2012
DRW: TRAZO
CHK: G.C.
SCALE: 1:200/A1

ARCHITECTS:
**CERVERA COTTRELL. architects**
www.gonzalocervera.com
info@gonzalocervera.com

NOTES

THIS DRAWING IS THE COPYRIGHT AND PROPERTY OF ESTUDIO ARQUITECTURA GONZALO CERVERA S.L. IT MUST NOT BE COPIED O PUBLISHED WITHOUT WRITTEN CONSENT



CLIENT:
PROYECT: PRELIMINARIES
COACH PARK HOUSING DEVELOPMENT.GIBRALTAR
DRAWING TITLE: PERSPECTIVE VIEW
DRAWING Nº: 2440-16
DATE: MARCH-2012
DRW: TRAZO
CHK: G.C.
SCALE: 1:100/A1

ARCHITECTS:



CERVERA COTTRELL architects

www.gonzalocervera.com
info@gonzalocervera.com



CLIENT:
PROYECT: PRELIMINARIES
COACH PARK HOUSING DEVELOPMENT.GIBRALTAR
DRAWING TITLE: PERSPECTIVE VIEW
DRAWING Nº: 2440-17
DATE: MARCH-2012
DRW: TRAZO
CHK: G.C.
SCALE: 1:100/A1

ARCHITECTS:
 **CERVERA COTTRELL. architects**
www.gonzalocervera.com
info@gonzalocervera.com

NOTES

THIS DRAWING IS THE COPYRIGHT AND PROPERTY OF ESTUDIO ARQUITECTURA GONZALO CERVERA S.L. IT MUST NOT BE COPIED O PUBLISHED WITHOUT WRITTEN CONSENT



CLIENT:
PROYECT: PRELIMINARIES
COACH PARK HOUSING DEVELOPMENT.GIBRALTAR
DRAWING TITLE: PERSPECTIVE VIEW
DRAWING Nº: 2440-18
DATE: MARCH-2012
DRW: TRAZO
CHK: G.C.
SCALE: 1:100/A1

ARCHITECTS:



CERVERA COTTRELL architects

www.gonzalocervera.com
info@gonzalocervera.com



CLIENT:
PROYECT: PRELIMINARIES
COACH PARK HOUSING DEVELOPMENT.GIBRALTAR
DRAWING TITLE: PERSPECTIVE VIEW DRAWING Nº: 2440-19 DATE: MARCH-2012
DRW: TRAZO CHK: G.C. SCALE: 1:100/A1

ARCHITECTS:



CLIENT:
 PROYECT: PRELIMINARIES
 COACH PARK HOUSING DEVELOPMENT.GIBRALTAR
 DRAWING TITLE: PERSPECTIVES VIEW
 DRAWING N°: 2440-20
 DATE: MARCH-2012
 DRW: TRAZO
 CHK: G.C.
 SCALE: 1:100/A1

ARCHITECTS:



CERVERA COTTRELL. architects

www.gonzalocervera.com
info@gonzalocervera.com