




NOTES:
ALL DIMENSIONS MUST BE CHECKED ON SITE AND NOT
SCALED FROM THIS DRAWING.

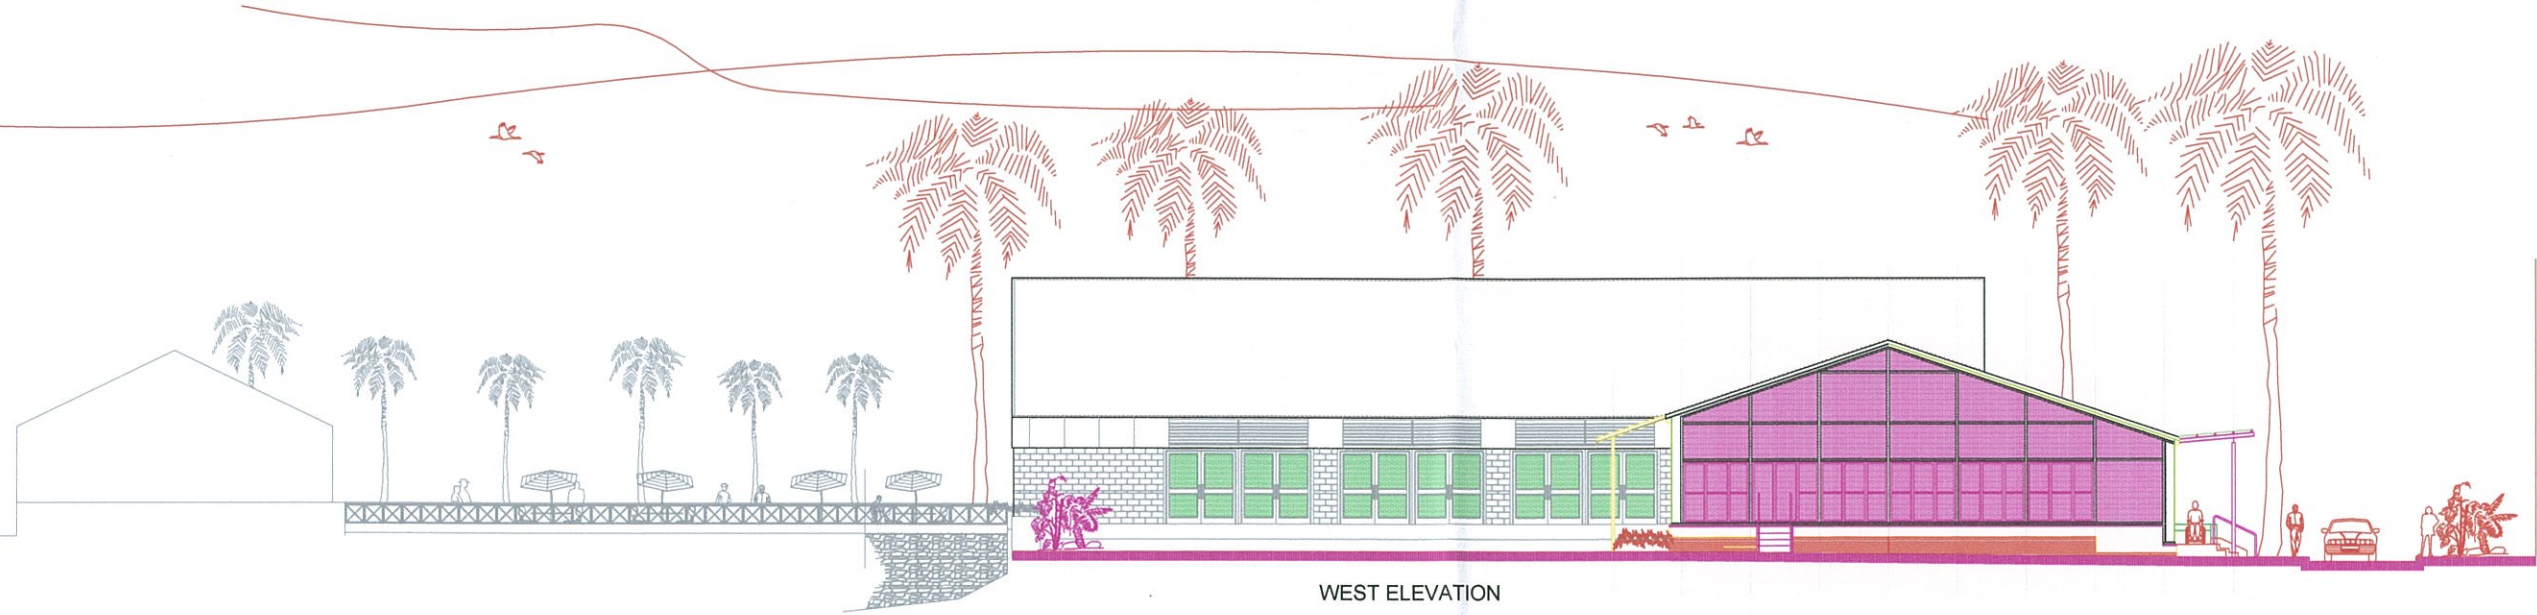

WEST ELEVATION

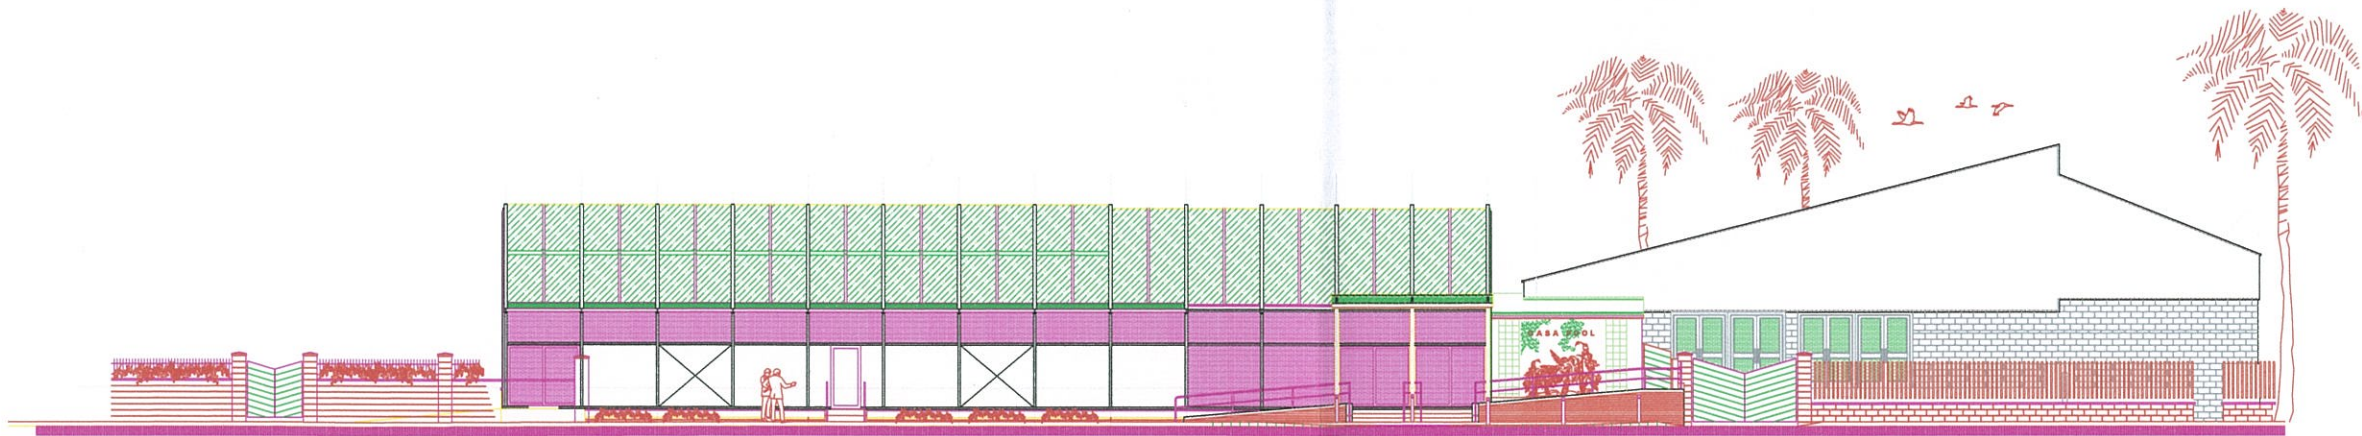

SOUTH ELEVATION

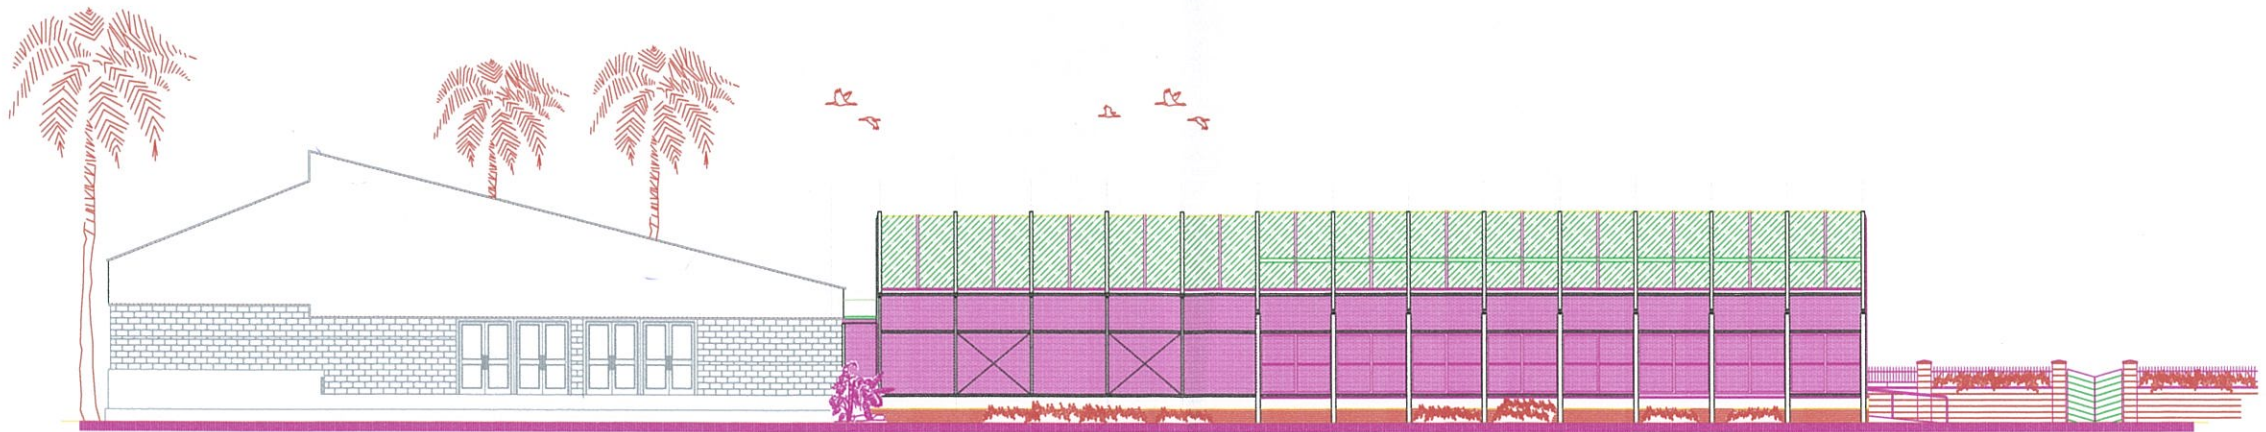

NORTH ELEVATION

Rev.	Drawn	Chkd.	Date	Description
				H.M. Government of Gibraltar Technical Services Department Joshua Hassan House Secretary's Lane Gibraltar

Job Title
GASA

Drawing Title
ELEVATIONS AS EXISTING

Drawn MC	Checked -
Date FEB 2013	Scale (at A1) 1:125

Drg. No. 243 / 13	Rev. -
-----------------------------	-----------