




ENTRANCE ELEVATION

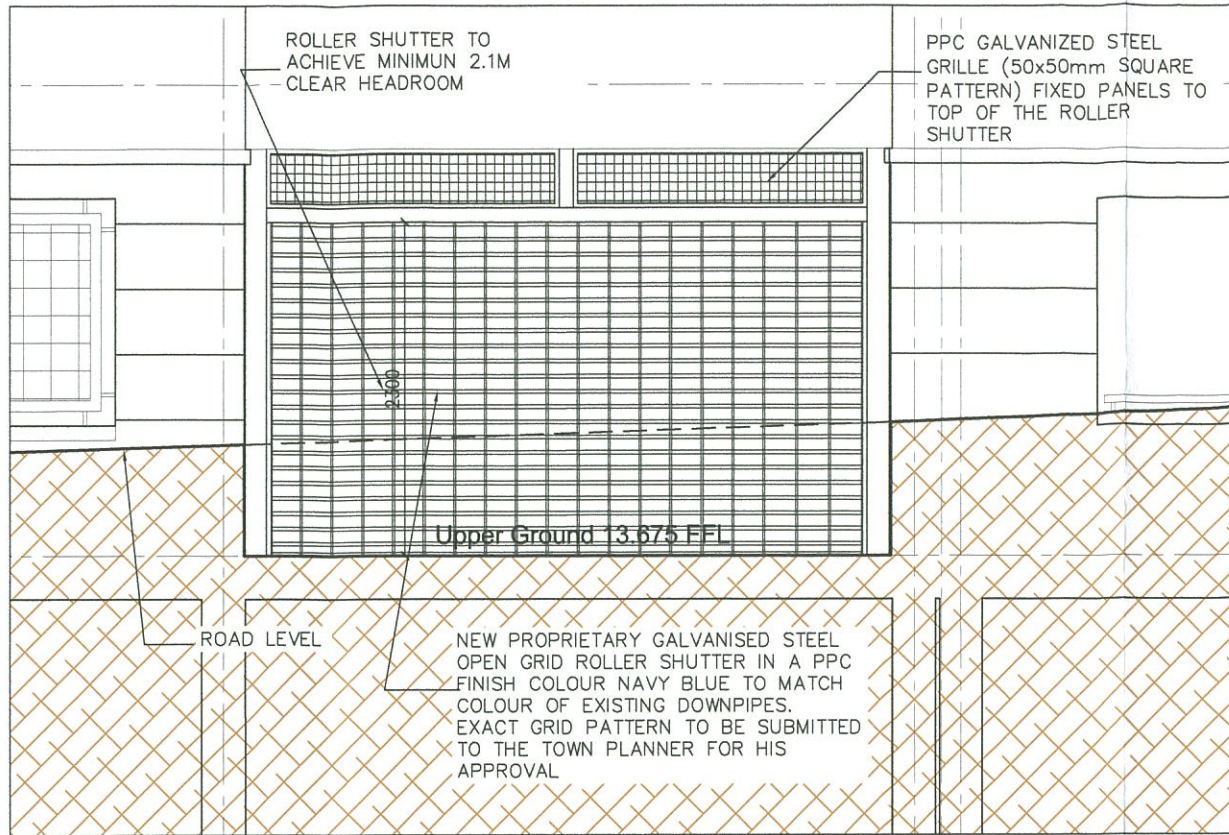

EXIT ELEVATION

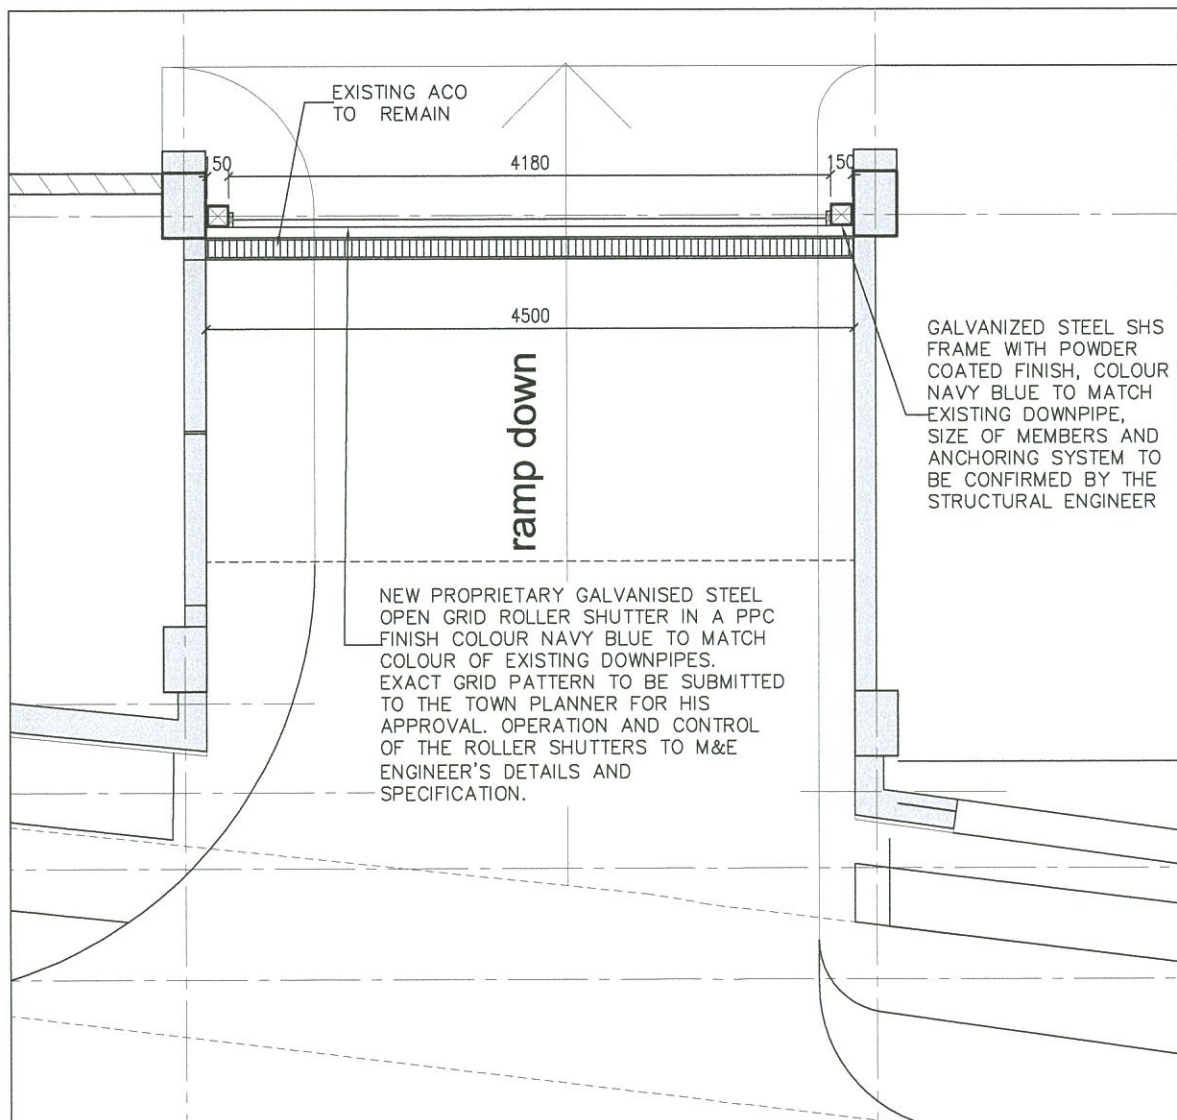

ENTRANCE FLOOR PLAN

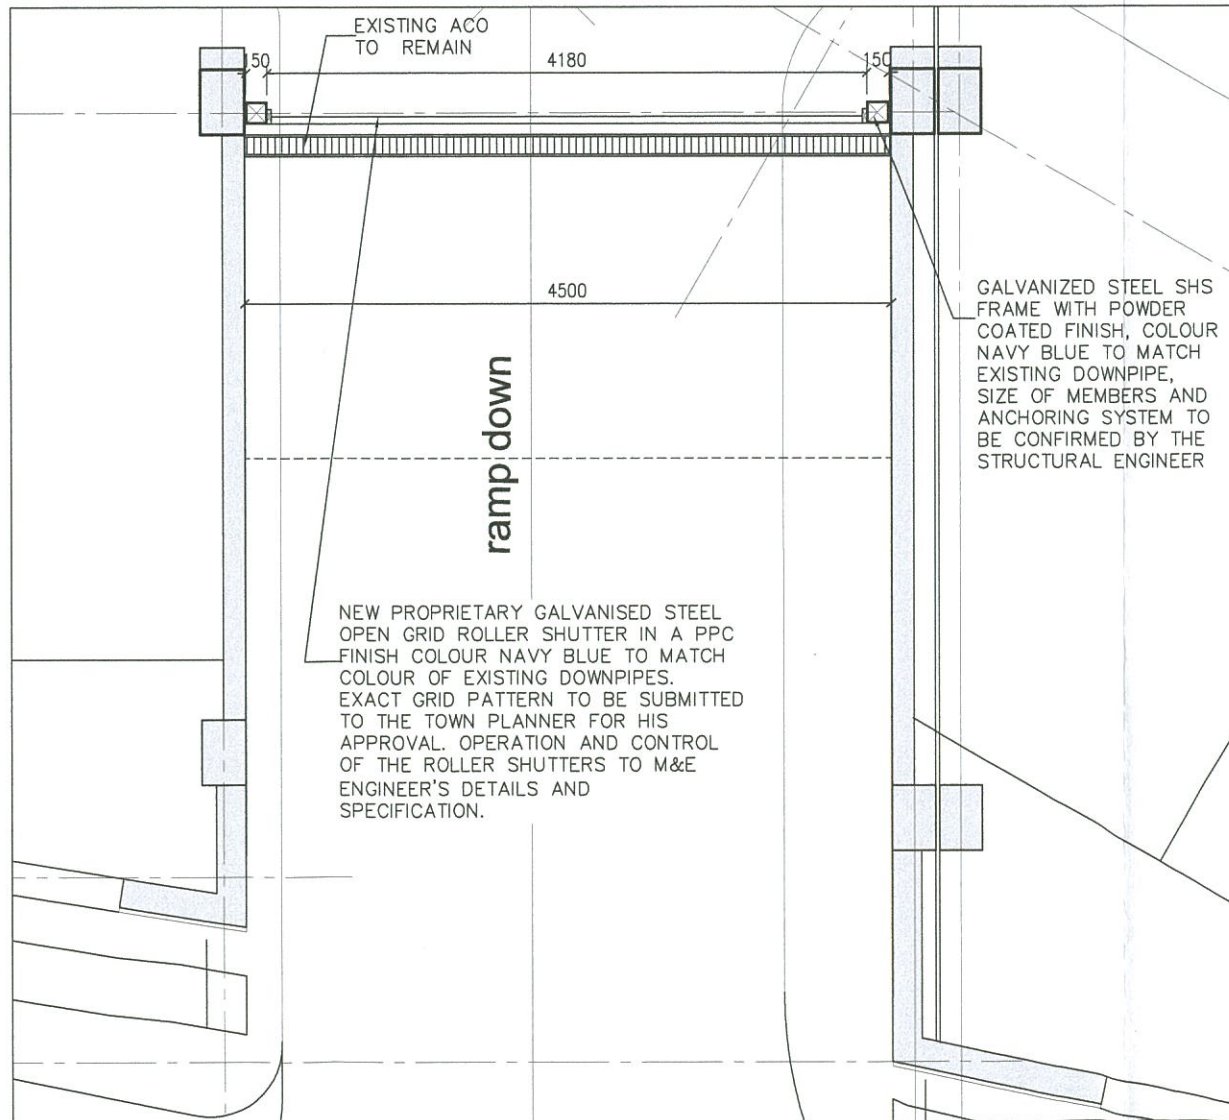

EXIT FLOOR PLAN

NOTES
Do not scale from this drawing. Only figured dimensions are to be taken from this drawing.
Contractor must verify all dimensions on site before commencing any work or shop drawings.
Work within the Gibraltar Construction (Design & Management) Regulations is not to start until a Health and Safety Plan has been produced.
This Drawing is Copyright and must not be reproduced without consent of GCArchitects.
This drawing originates from the CAD file:
Projects?
Rev. Description Drawn Date Checked Date



GCArchitects, Gibraltar.
BUILDING APPLICATION
Date: 08/03/13 Signed: JJC

GCArchitects

Members of the Royal Institute of British Architects
GCArchitects Ltd. Suite 1, First Floor, 21 Horse Barrack Lane, GIBRALTAR
T:(350) 20049550, F:(350) 20049501, E:info@gcarchitects.gi, W:www.gcarchitects.gi

PROJECT
**Bayview Terraces
Residential Apartment Block
Gibraltar**

DRAWING TITLE
**Roller Shutter Proposal
Upper Ground Level Car Park
Proposed Plans and Elevations**

Scale: 1:50@A3 1:25@A1
Drawn By: NVG
Checked By: JJC
Date Drawn: 16/11/12
Date Checked: /-/

Drawing Status: BUILDING APPLICATION

DRAWING NO. 05001-S4/BA-21