


**NOTES:**

DO NOT SCALE OFF THIS DRAWING. CHECK DIMENSIONS ON SITE PRIOR TO COMMENCEMENT. THIS DRAWING IS THE COPYRIGHT OF WSRM ARCHITECTS LTD., AND MUST NOT BE COPIED OR REPRODUCED, IN PART OR IN WHOLE, WITHOUT PERMISSION OF WSRM ARCHITECTS LTD. TO BE READ IN CONJUNCTION WITH OTHER RELEVANT CONSULTANTS INFORMATION.

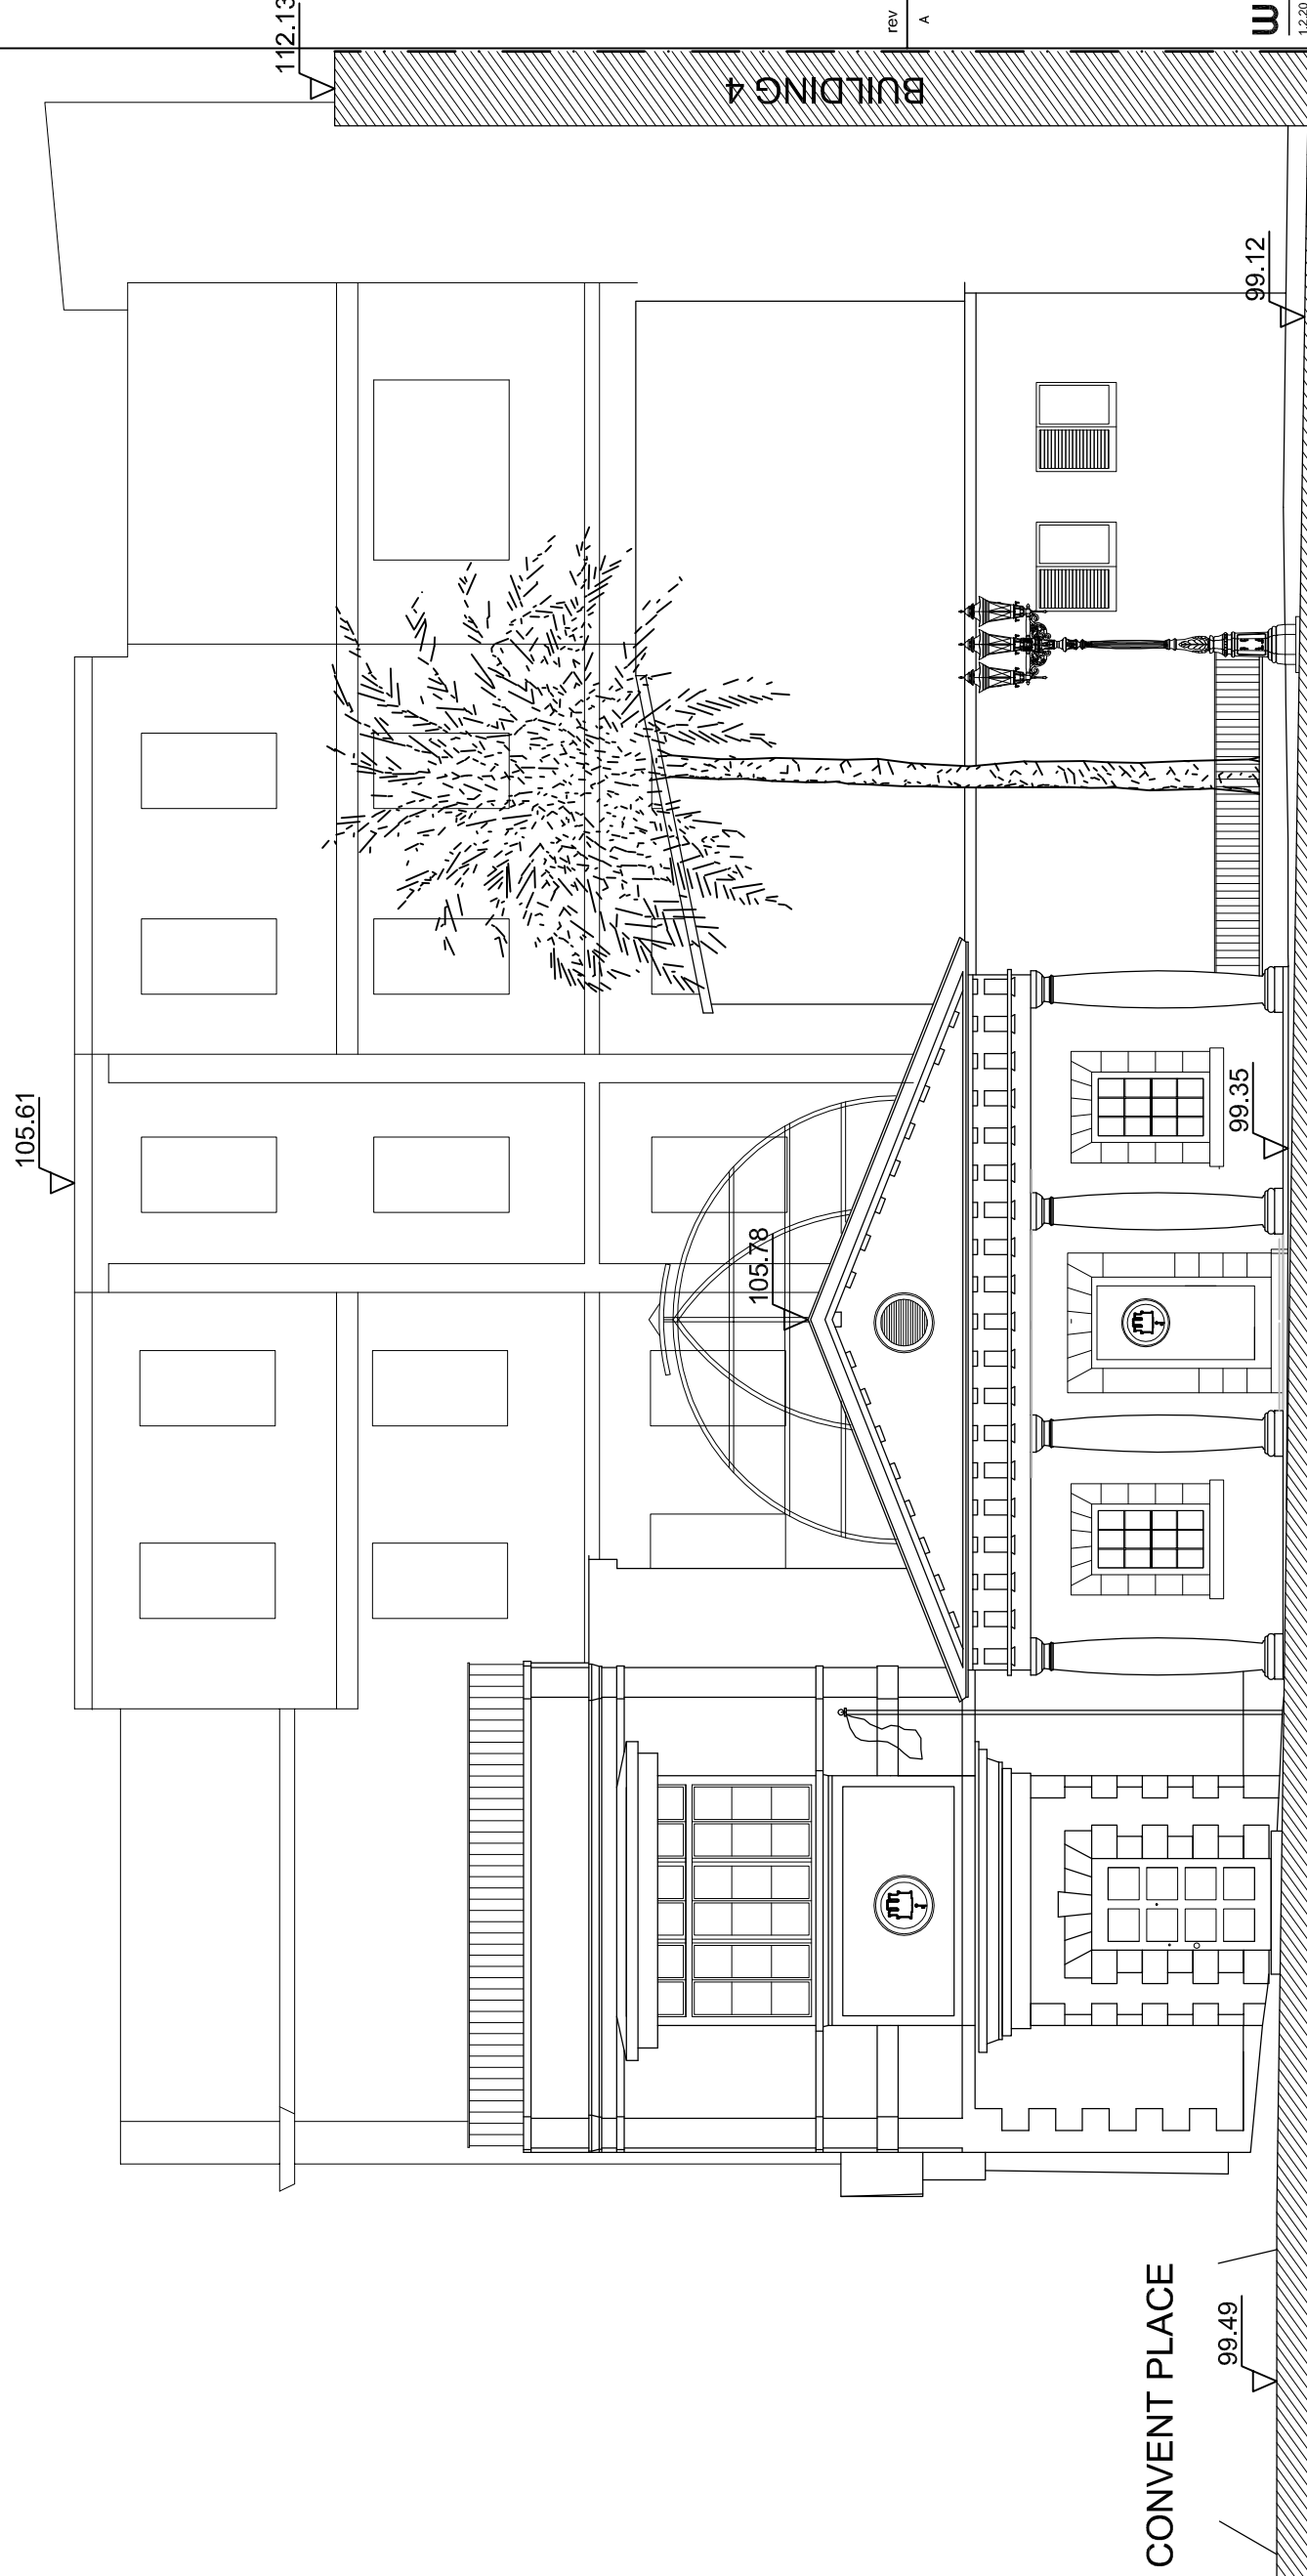

CONVENT PLACE

99.49

99.12

112.13

BUILDING 4

105.78

105.61

PROPOSED FRONT ELEVATION  
SCALE 1:100

rev | date | amendments

A | 12.04.13 | glazed vestibule removed.

**wsrm architects**  
wrm  
1.2.20 EUROTOWERS  
PO BOX 474  
GIBRALTAR  
Tel: (350) 200 74567  
Fax: (350) 200 74583  
Email: architects@wsrm.gi  
Web: www.wsrm.gi

CLIENT  
GOVERNMENT OF GIBRALTAR  
PROJECT  
N° 6 CONVENT PLACE  
DRAWING TITLE  
PROPOSED FRONT ELEVATION

SCALE  
1:100@A3  
JOB + DRG REF. NO.  
G543[3-003A]-GA-ELE  
DATE  
21.12.12  
REV  
X