



See Drawing no. NSO-1990-015-00 for position of ramp.

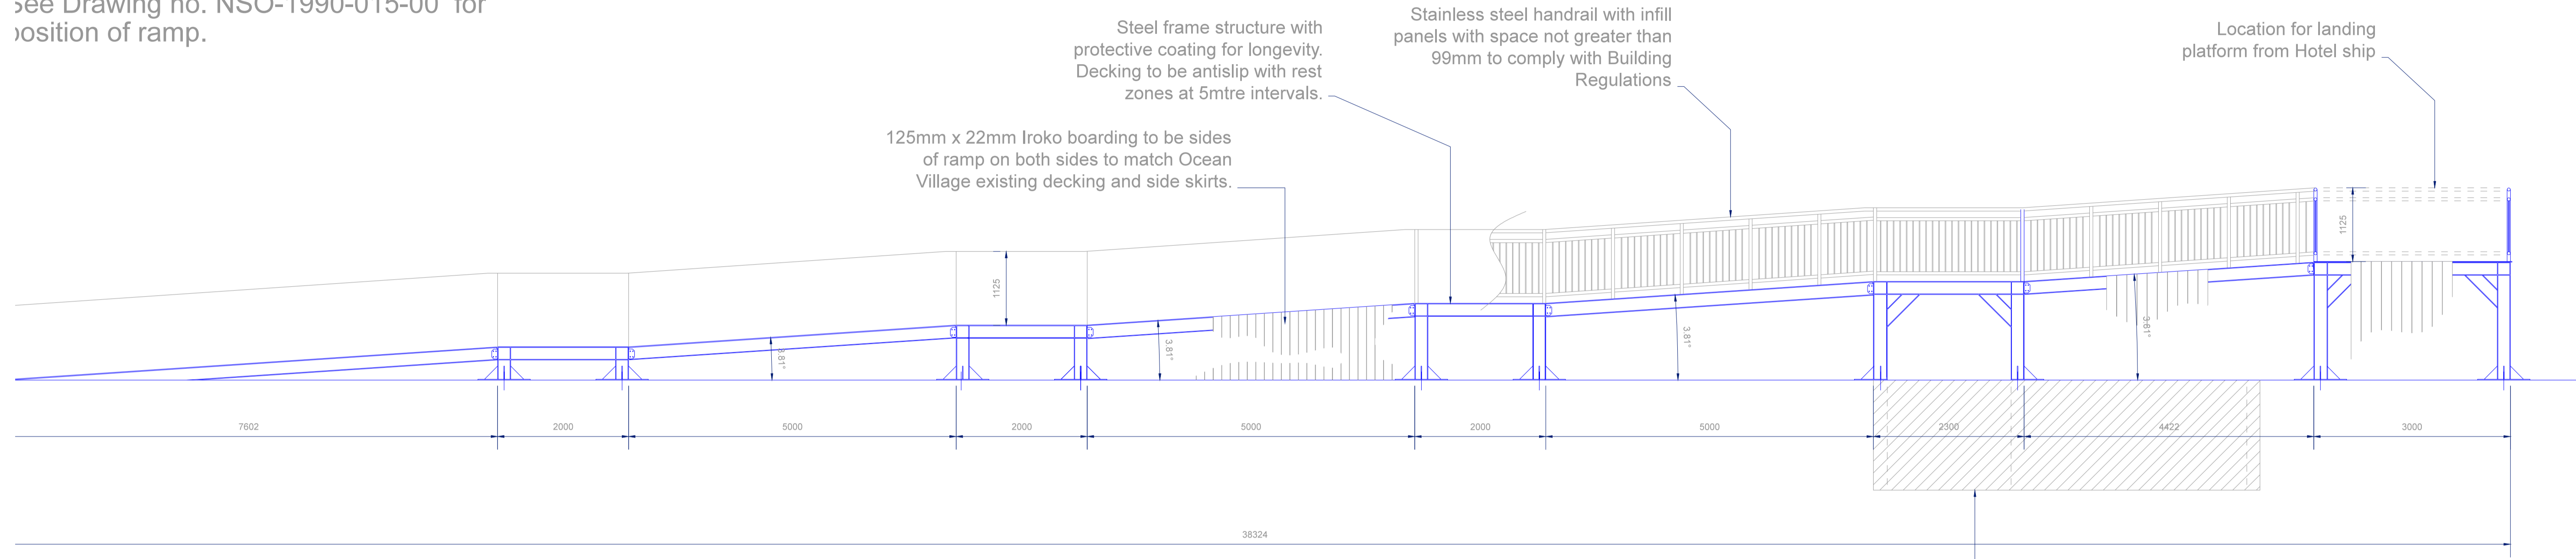

Delivery Ramp - Front Elevation  
Scale 1:50

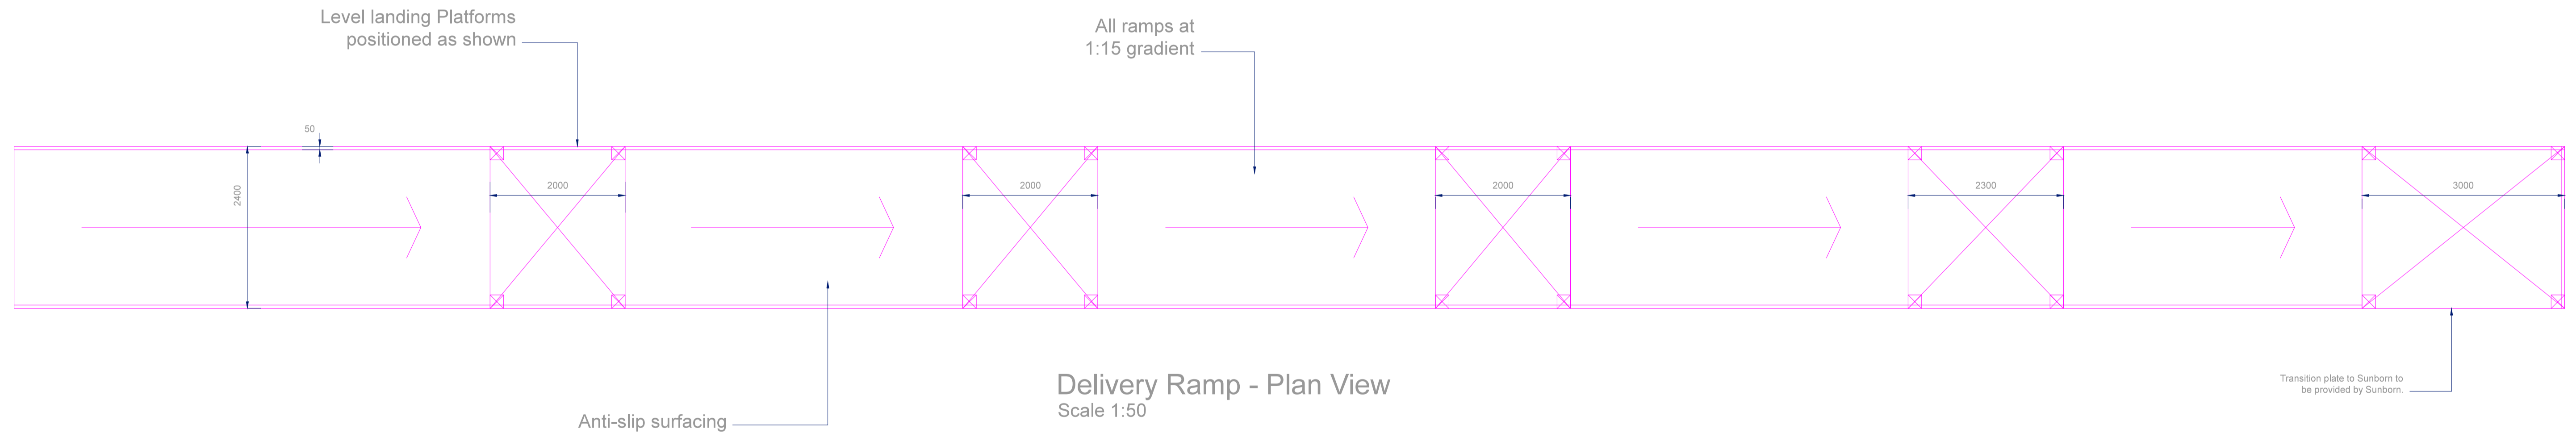

Delivery Ramp - Plan View  
Scale 1:50

**NSO Studio**  
ARCHITECTURE AND DESIGN

Tel: +34 663881236  
www.nomadstudioone.com  
info@nomadstudioone.com

Nomad Studio One SL,  
Calle de Pablo Casals 10,  
Bahia Dorada 2, Estepona,  
29680

Specification only  
FSC products  
Supporting & certifying to  
Timber Trade Federation  
products for use in wood

Drawing Name: Overview of Basic Infrastructure Ramp Access

Project Name: Sunborn Floating Hotel Ocean Village, Gibraltar

Client Name: Ocean Village Investments Ltd Ocean Village, Gibraltar

Drawn by: Shawn Sullivan	Date: 25 March 2015	Design by: Shawn Sullivan
Checked by: Shawn Sullivan	Use of previous sets: None	
Drawing Reference: NSO-1990-017-00		