



GENERAL ARRANGEMENT PLAN - LEVEL 00 (ground) - scale 1:200
EASTERN BEACH CAR PARK

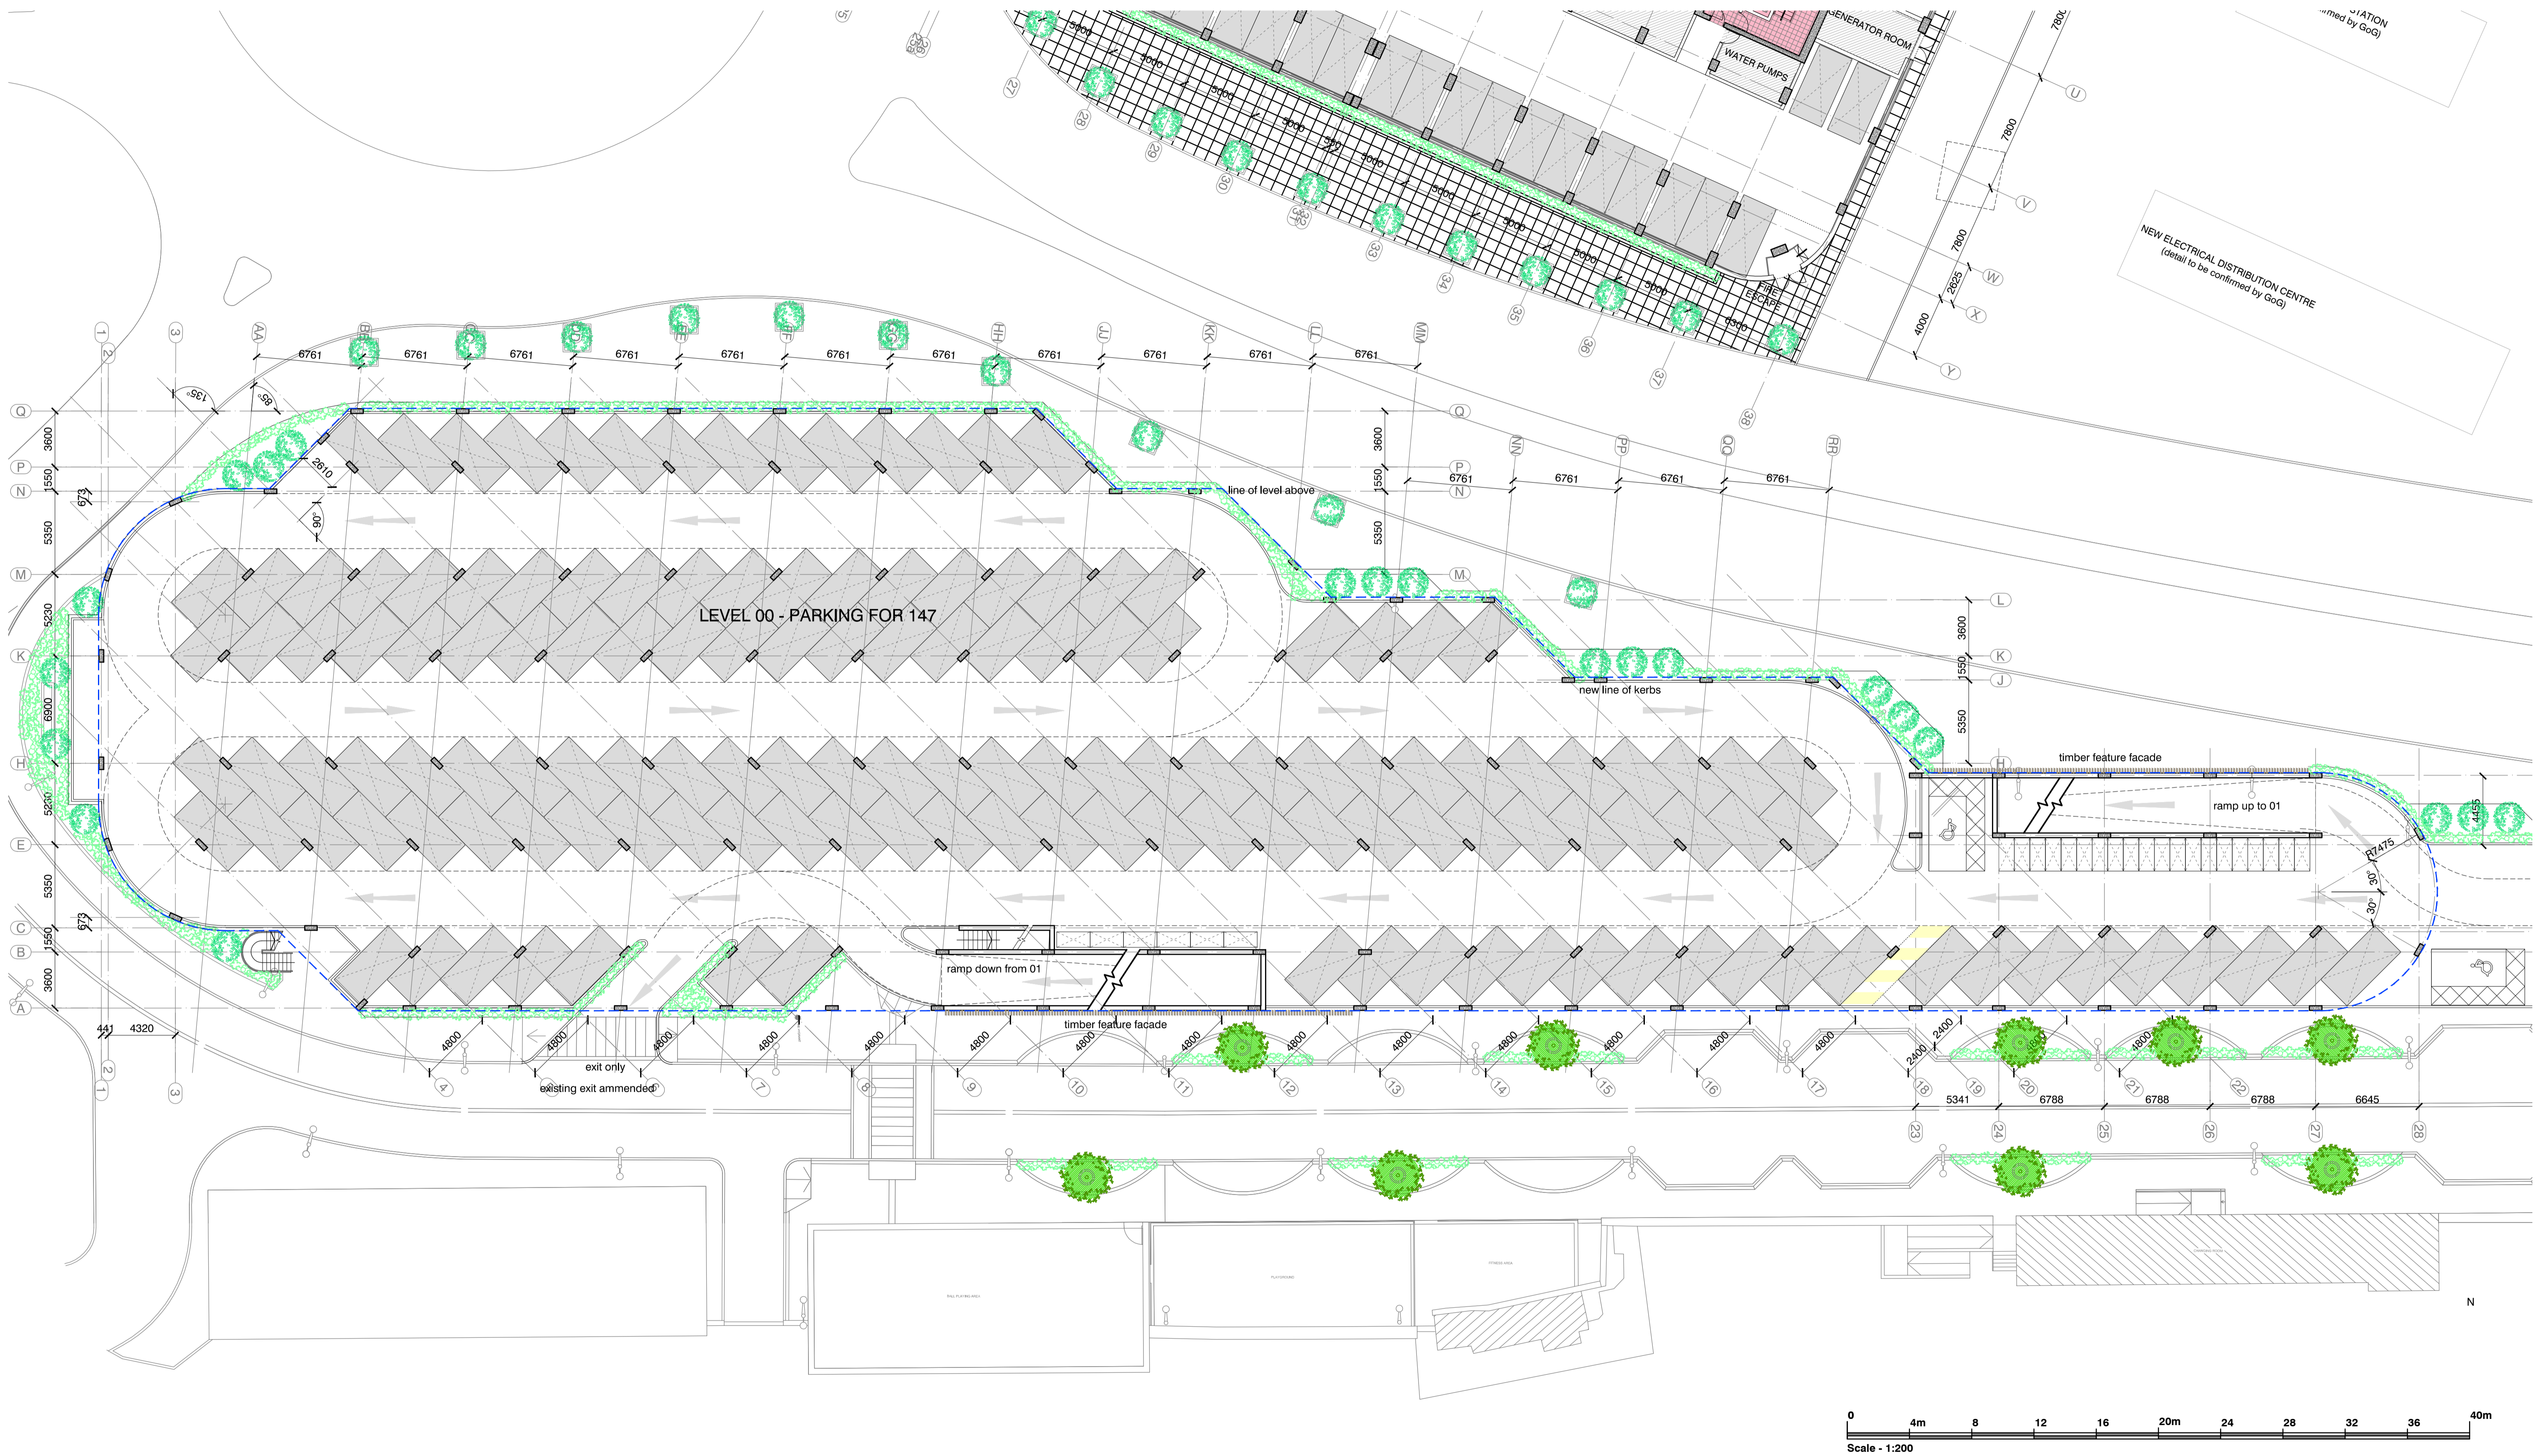

Project **GoG AERIAL FARM - housing scheme**

AKS AKS
 ARCHITECTS
 & ENGINEERS
 P. O. Box 855 Gibraltar
 Tel (+350) 20073260 Fax(+350) 20074739 Email mail@aks.gi

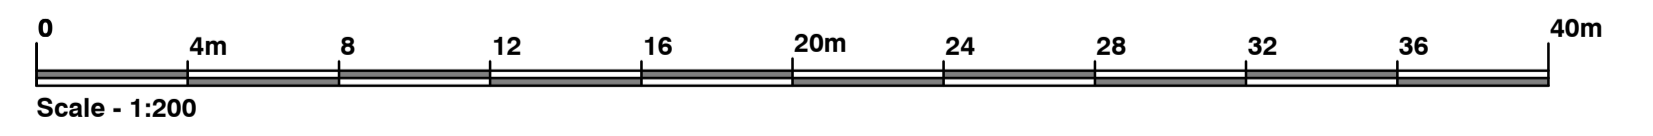

Title	G.A. PLAN	Scale @ A1	1:200	Drawn By	APB	Checked By	DH	Date	Sep 13
	LEVEL 00 - Ground Floor Plan	Job No.	212045	Drg No.	157	Rev	b		
	EASTERN BEACH CAR PARK								