

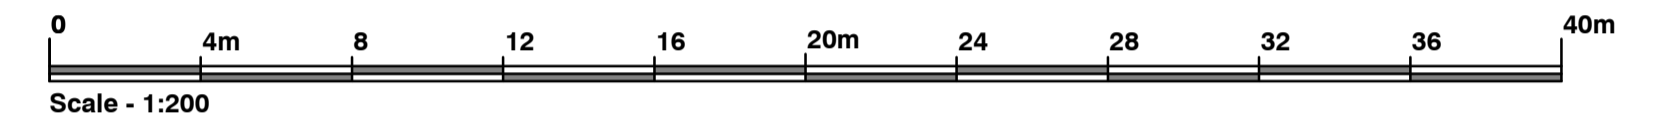
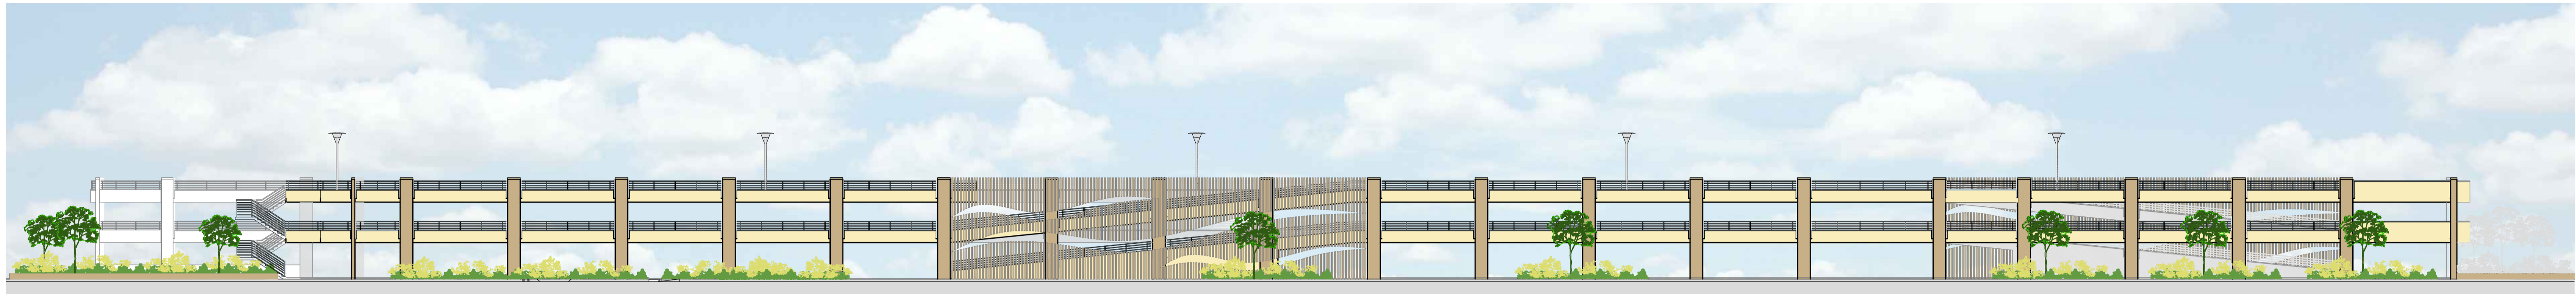


**TYPICAL ELEVATION - scale 1:200 & 50**  
**EASTERN BEACH CAR PARK**

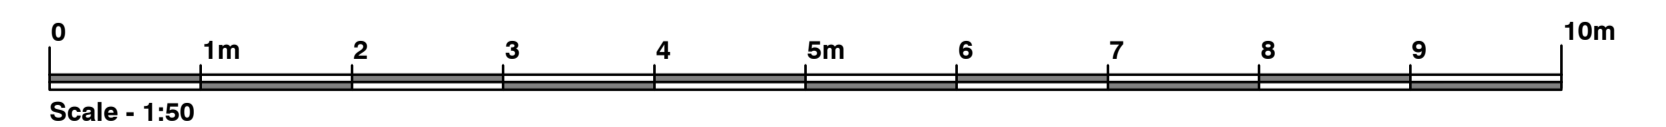

**MATERIALS**

- |                |                             |
|----------------|-----------------------------|
| columns        | coloured rendered facade    |
| walls          | coloured rendered facade    |
| railings       | 40mm round galvanised metal |
| staircase      | concrete treads             |
|                | galvanised balustrading     |
| feature facade | vertical timber rails       |

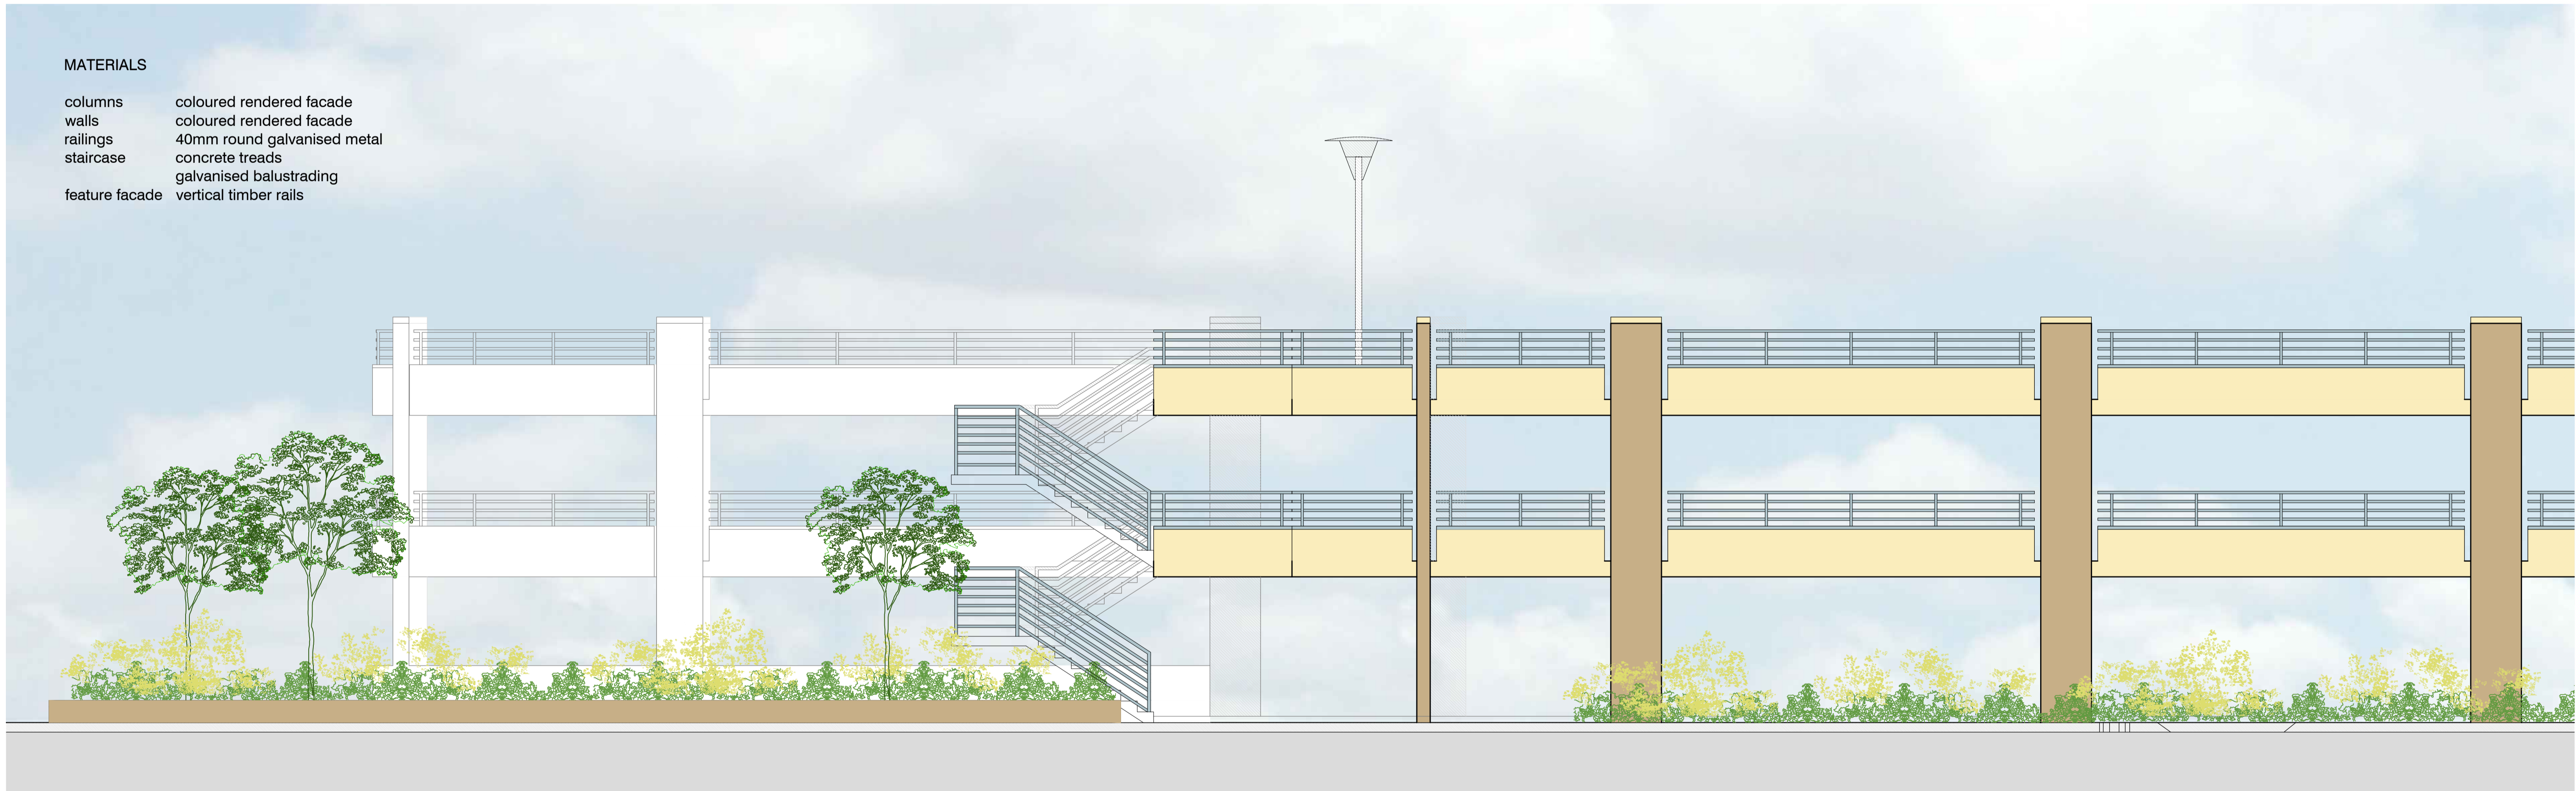

Project **GoG AERIAL FARM - housing scheme**

**AKS** AKS  
 ARCHITECTS  
 & ENGINEERS  
 P. O. Box 855 Gibraltar  
 Tel (+350) 20073260 Fax(+350) 20074739 Email mail@aks.gi

Title	Scale @ A1	Drawn By	Checked By	Date
LEVEL 00 - Ground Floor Plan	1:200/50	APB	DH	Oct 13
EASTERN BEACH CAR PARK	Job No.	Dwg No	Rev	
	212045	179	b	