



NORTH ELEVATION

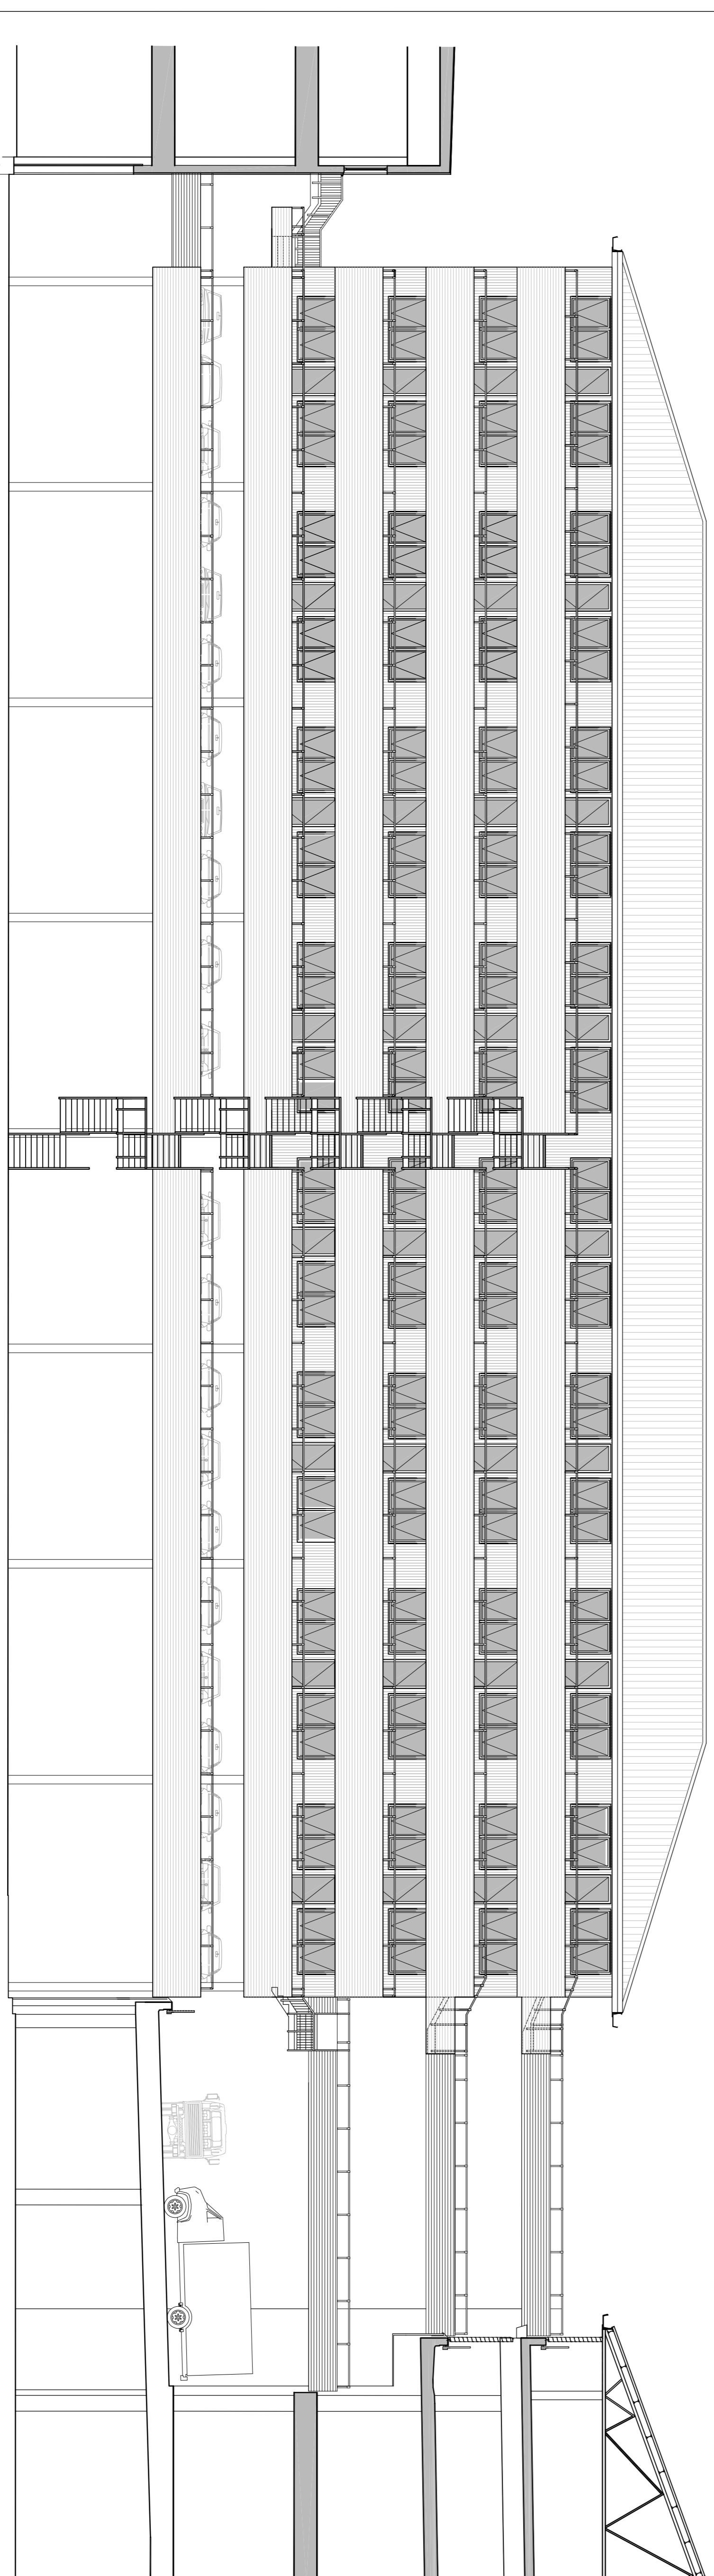

SOUTH ELEVATION

rev	date	description

	
AKS ARCHITECTS & ENGINEERS P.O. Box 855, Gibraltar	
Tel: (+350) 20073260 Fax: (+350) 20074739 Email: mail@aks.gi	
client	Government of Gibraltar
project	New Harbours Industrial Park, Gibraltar Proposed Office Building with Parking
title	Elevations
scale	1:125@A1
drw	ZM
chk	JH
rev.	-
drawing no.	13027/P110
date	Nov 13