


NOTES

**DRAWING IN PROGRESS - UNAPPROVED FOR CHECKING PURPOSES ONLY - NOT TO BE USED FOR MANUFACTURING OR INSTALLATION**

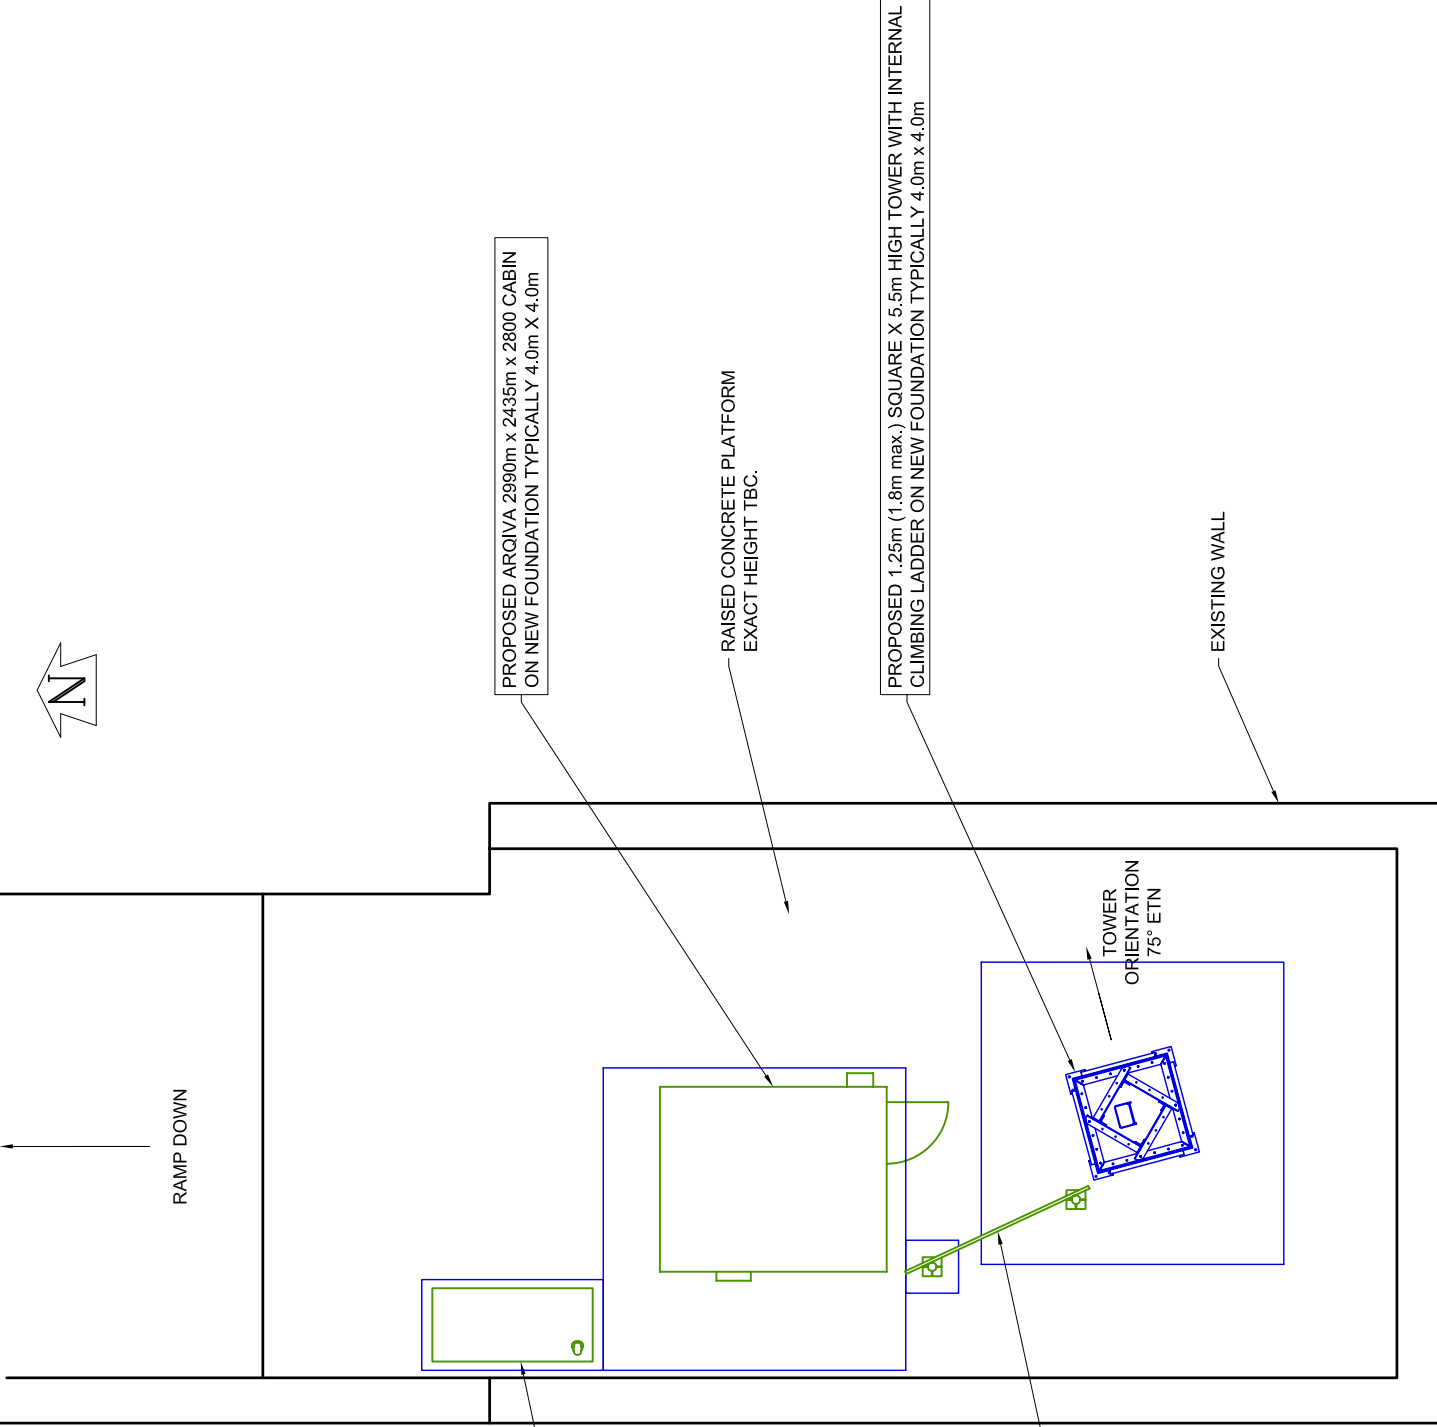

PROPOSED ARQIVA 2990m x 2435m x 2800 CABIN ON NEW FOUNDATION TYPICALLY 4.0m X 4.0m

RAISED CONCRETE PLATFORM EXACT HEIGHT TBC.

PROPOSED 1.25m (1.8m max.) SQUARE X 5.5m HIGH TOWER WITH INTERNAL CLIMBING LADDER ON NEW FOUNDATION TYPICALLY 4.0m x 4.0m

EXISTING WALL

PROPOSED GANTRY WITH 2 No MOUNTING POLES

TOWER ORIENTATION 75° ETN

PROPOSED GENERATOR 2120 x 970 x 1525 H ON NEW FOUNDATION 2400 x 1200

CONTRACTOR:- CAD SERVICES  
CONSULTANT:- ARQIVA  
CRAWLEY COURT  
WINCHESTER  
HAMPSHIRE  
SO21 2QA  
ENGINEER:-

DRAWING MANAGER:-

PROJ.No	ISS	REVISION	DATE	DRM	APP

Crawley Court, Winchester, Hampshire, SO21 2QA  
Tel. 01962 822434, Fax. 01962 822378

SITE No

NGR

OS GRID

TITLE

SITE PLAN

PROPOSED REV. 4

ARQIVA - GIBRALTAR

SCALE 1:100

DRAWN

APPROVED

DRG No.

Sheet 1 of 1

- 01-100 -

FEINT DETAILS INDICATE LOCATIONS RESERVED FOR OTHER PROPOSALS WHICH MAY BE THE SUBJECT OF SEPARATE APPLICATIONS