



Existing Partial East Elevation

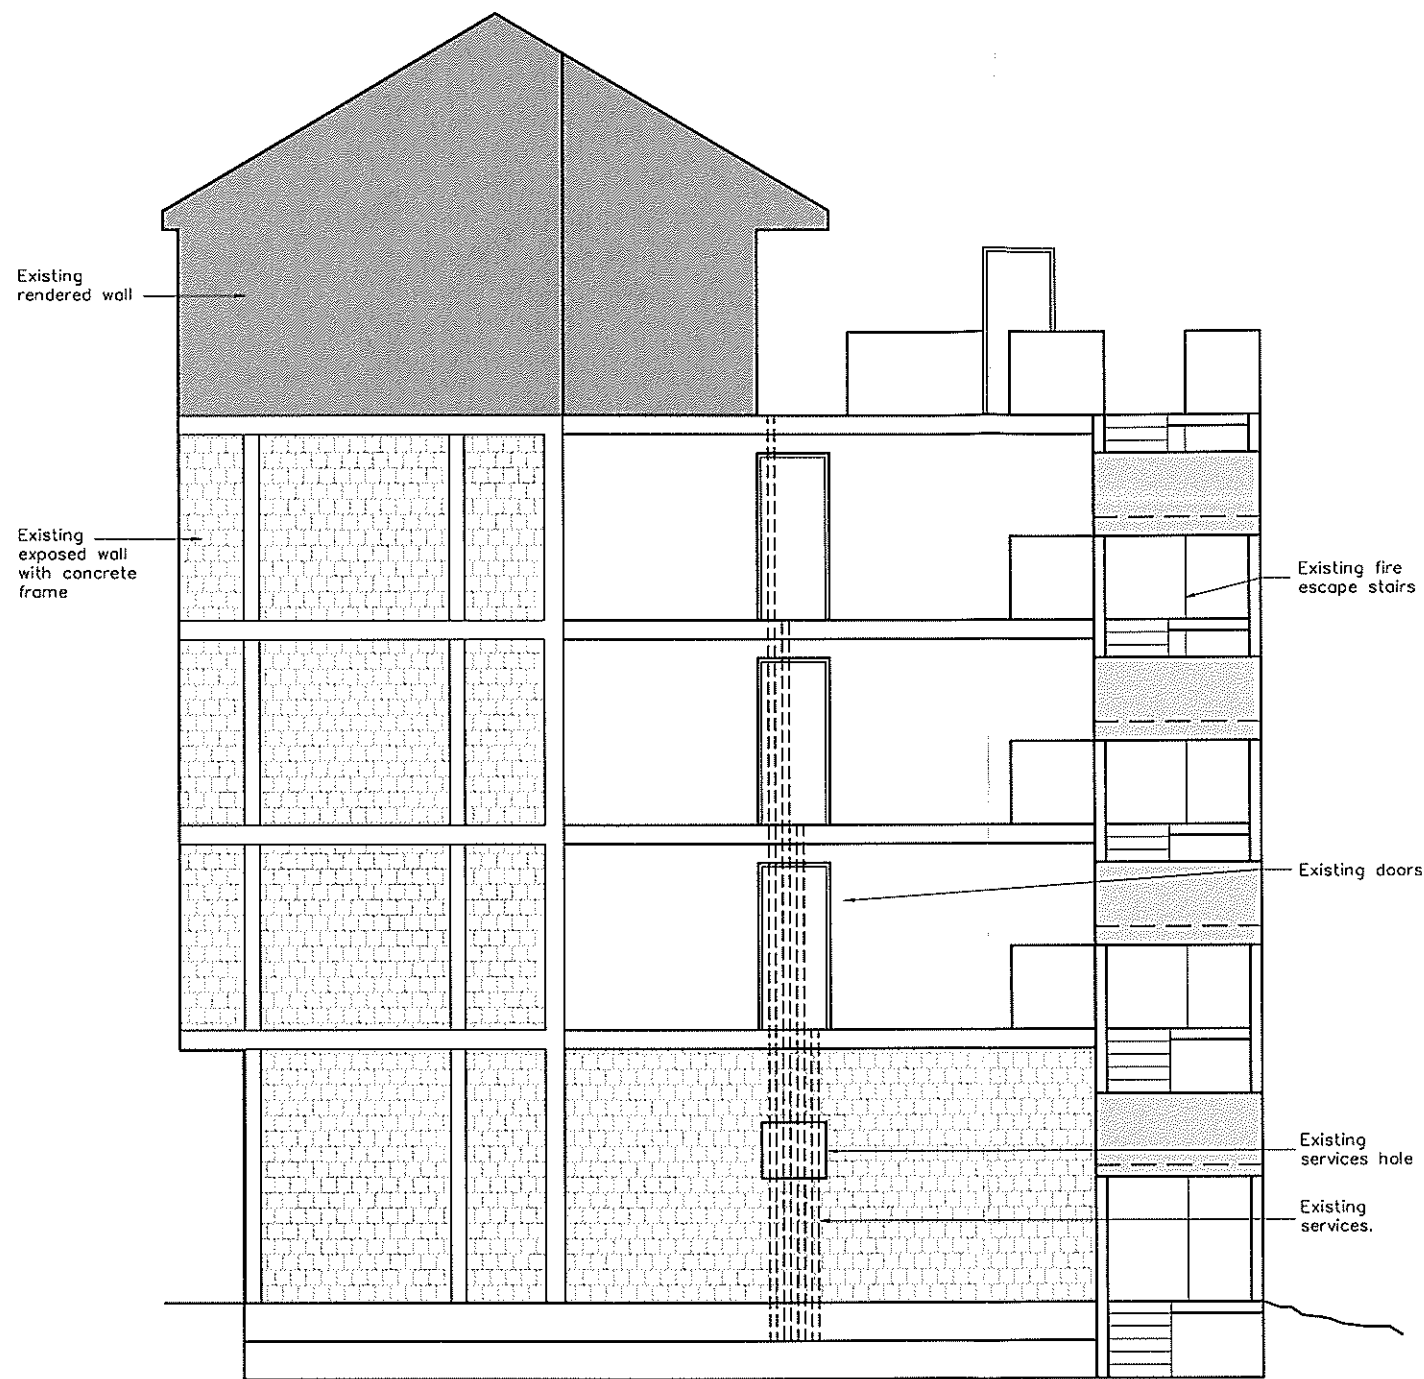

Existing North Elevation

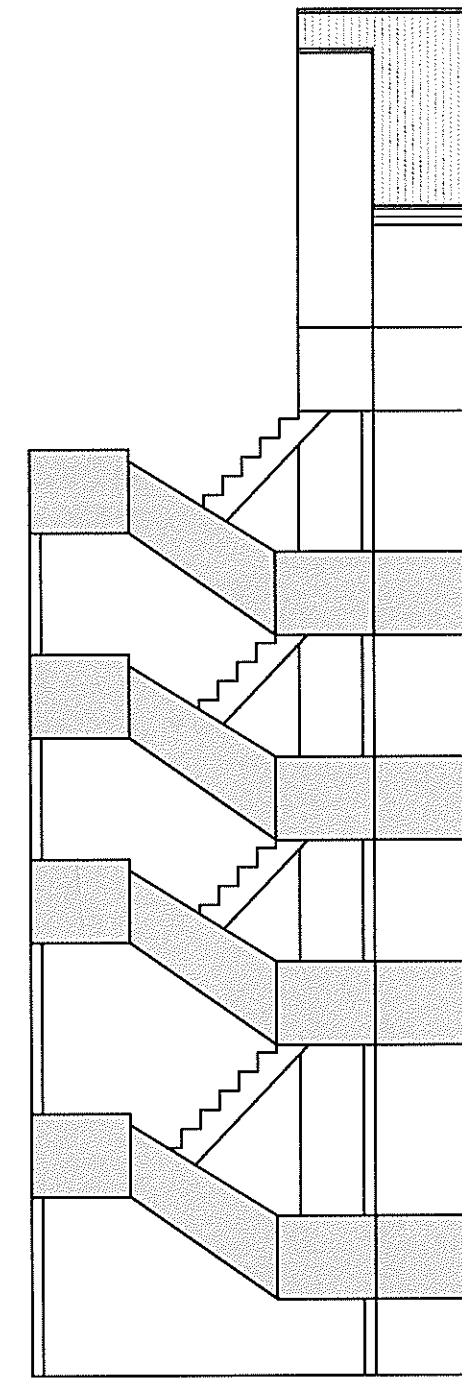


Existing Partial West Elevation

notes

This drawing is the copyright and property of AKS Architects and Engineers Ltd. It must not be copied or published without written consent.

Do not scale from this drawing.

All dimensions to be checked on site.

rev	date	description	
 AKS ARCHITECTS & ENGINEERS P.O. Box 855, Gibraltar Tel: (+350) 20073260 Fax: (+350) 20074739 Email: mail@aks.gi			
client			
GJBS Mons Calpe Road North Mole			
project			
Sunset Views Remedial Works			
title			
Existing Elevations			
scale			
1:50@A1		1:100@A3	
drw		chk	
TE		DH	
drawing no.		rev.	date
A212038.200			08.05.12