

notes


This drawing is the copyright and property of AKS Architects and Engineers Ltd. It must not be copied or published without written consent.

Do not scale from this drawing.


All dimensions to be checked on site.



Proposed Partial
East Elevation

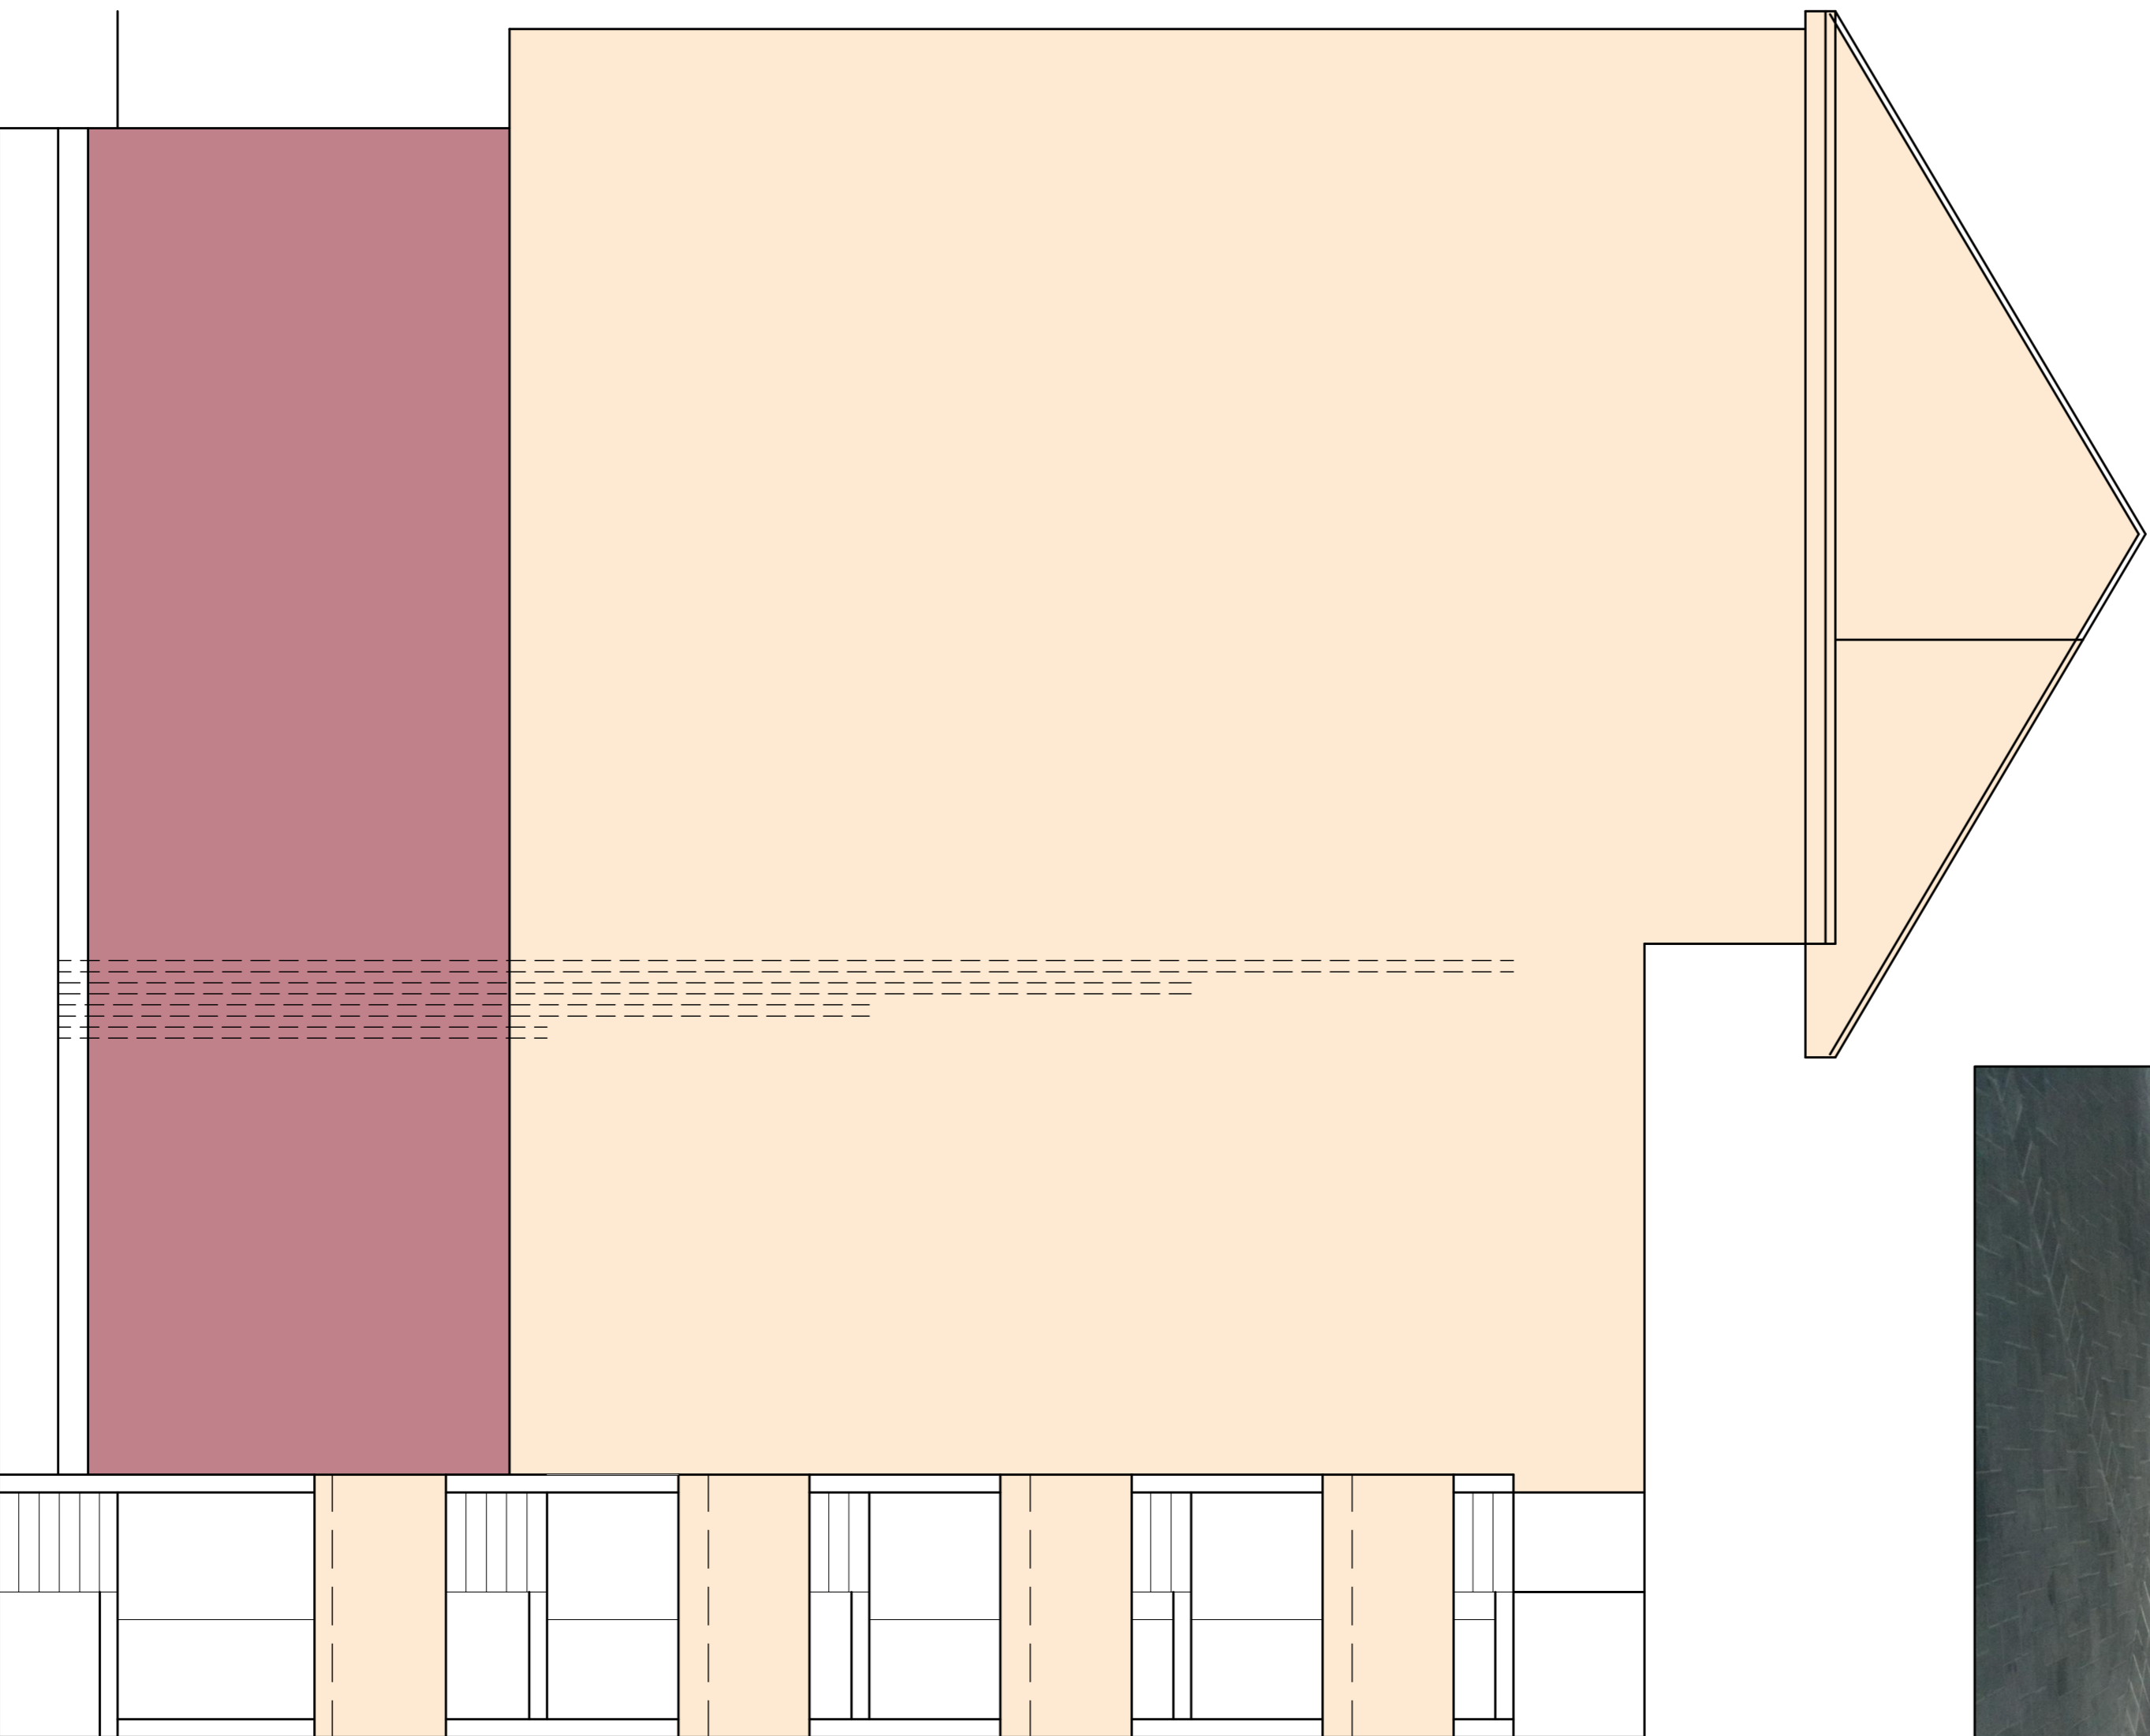

Proposed North Elevation

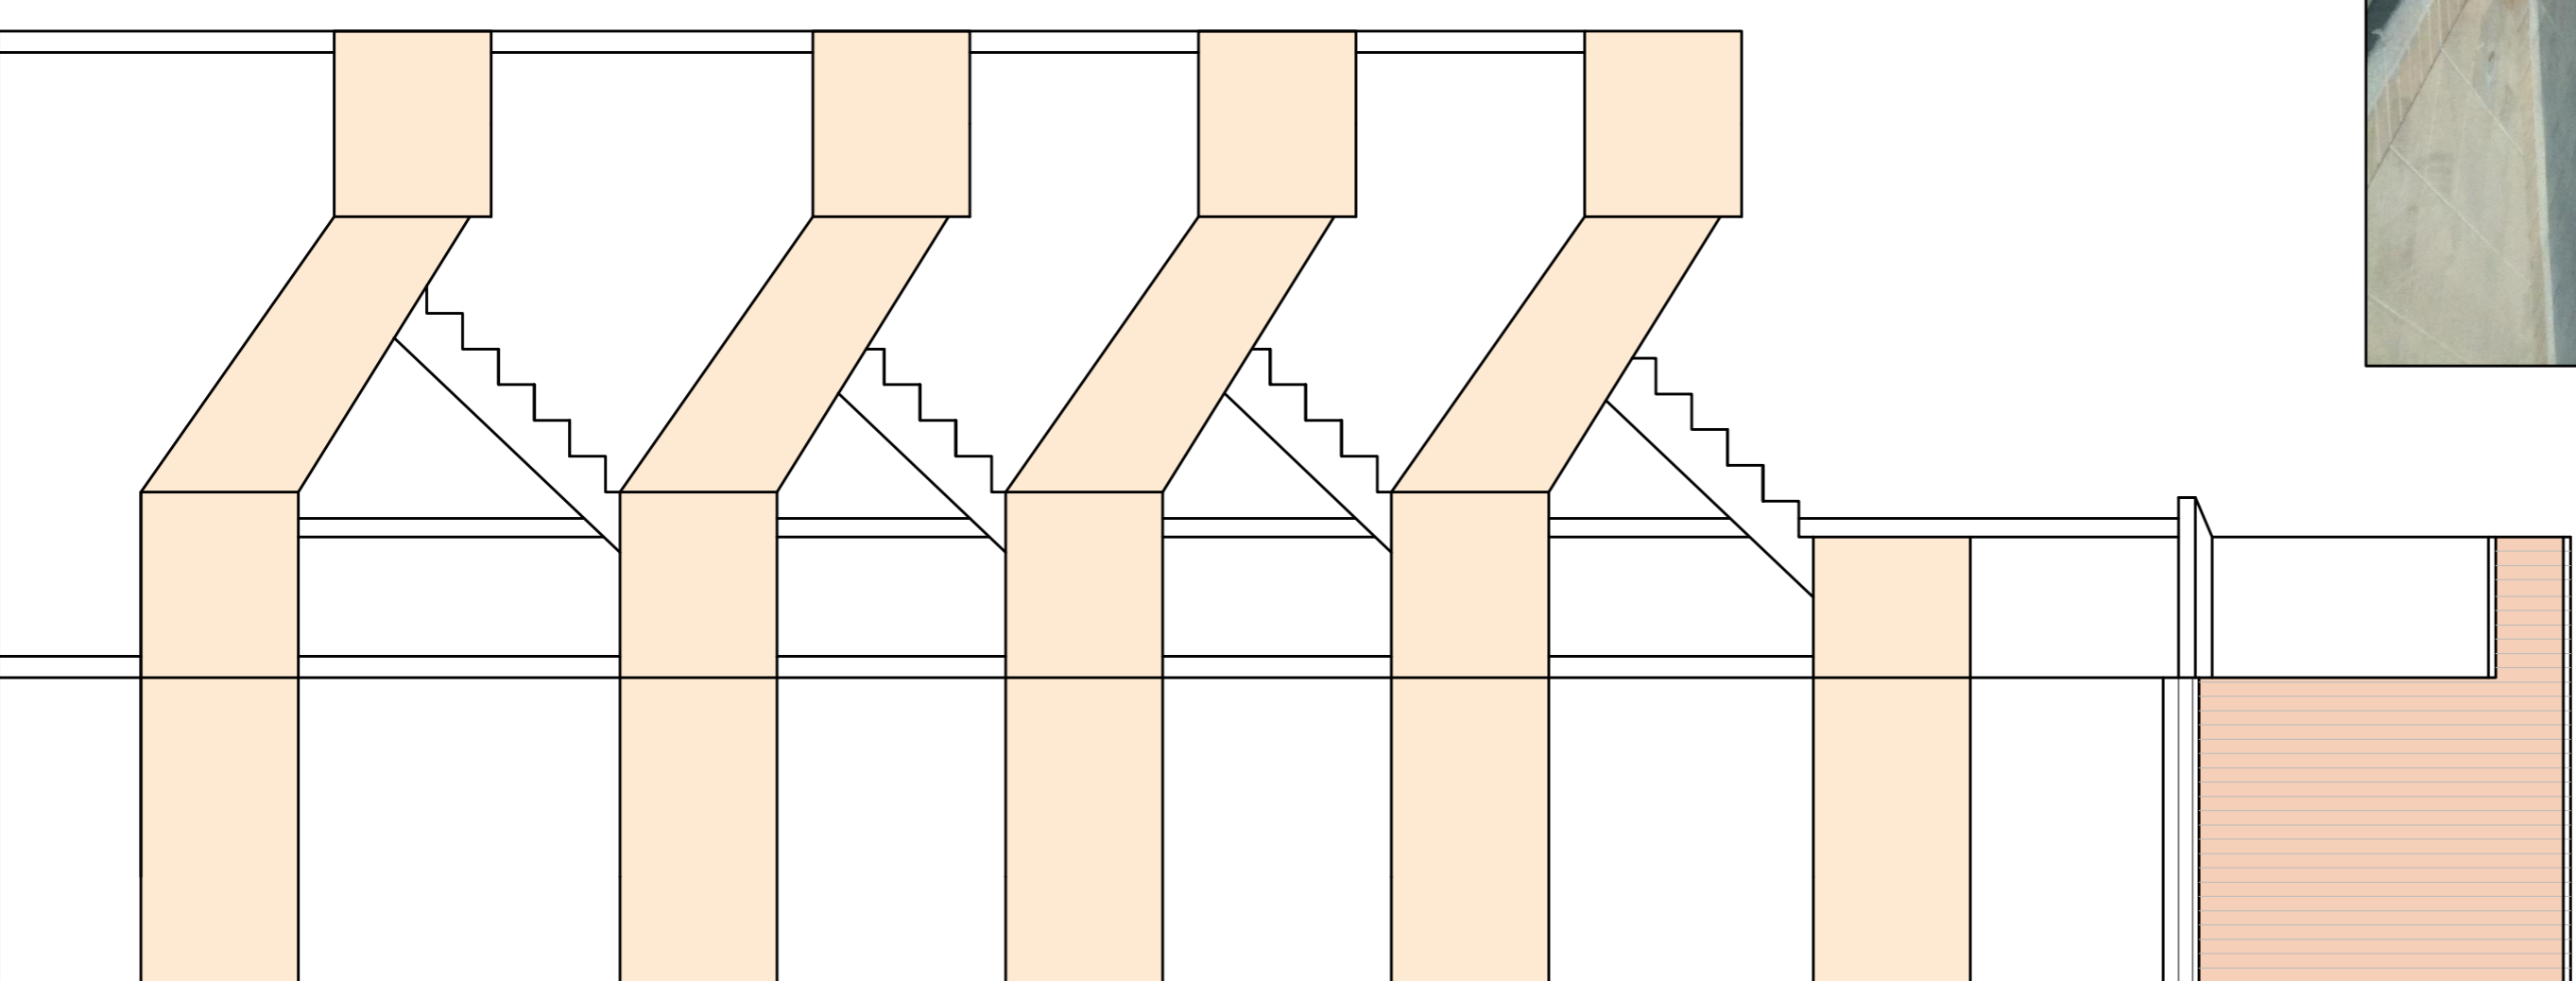

Proposed Partial
West Elevation

rev	date	description
-----	------	-------------



AKS
ARCHITECTS
& ENGINEERS
P.O. Box 855, Gihaihar

Tel: (+350) 20073260 Fax:(+350) 20074739 Email: mail@aks.gi

client

GIBS
Moors Cape Road
North Mole

project

Sunset Views Remedial Works

title

Proposed Coloured
Elevations

scale

1:50@A1 1:100@A3

dwg

TR

drawing no.

A212038.203

rev.

DH

date

14.06.12