

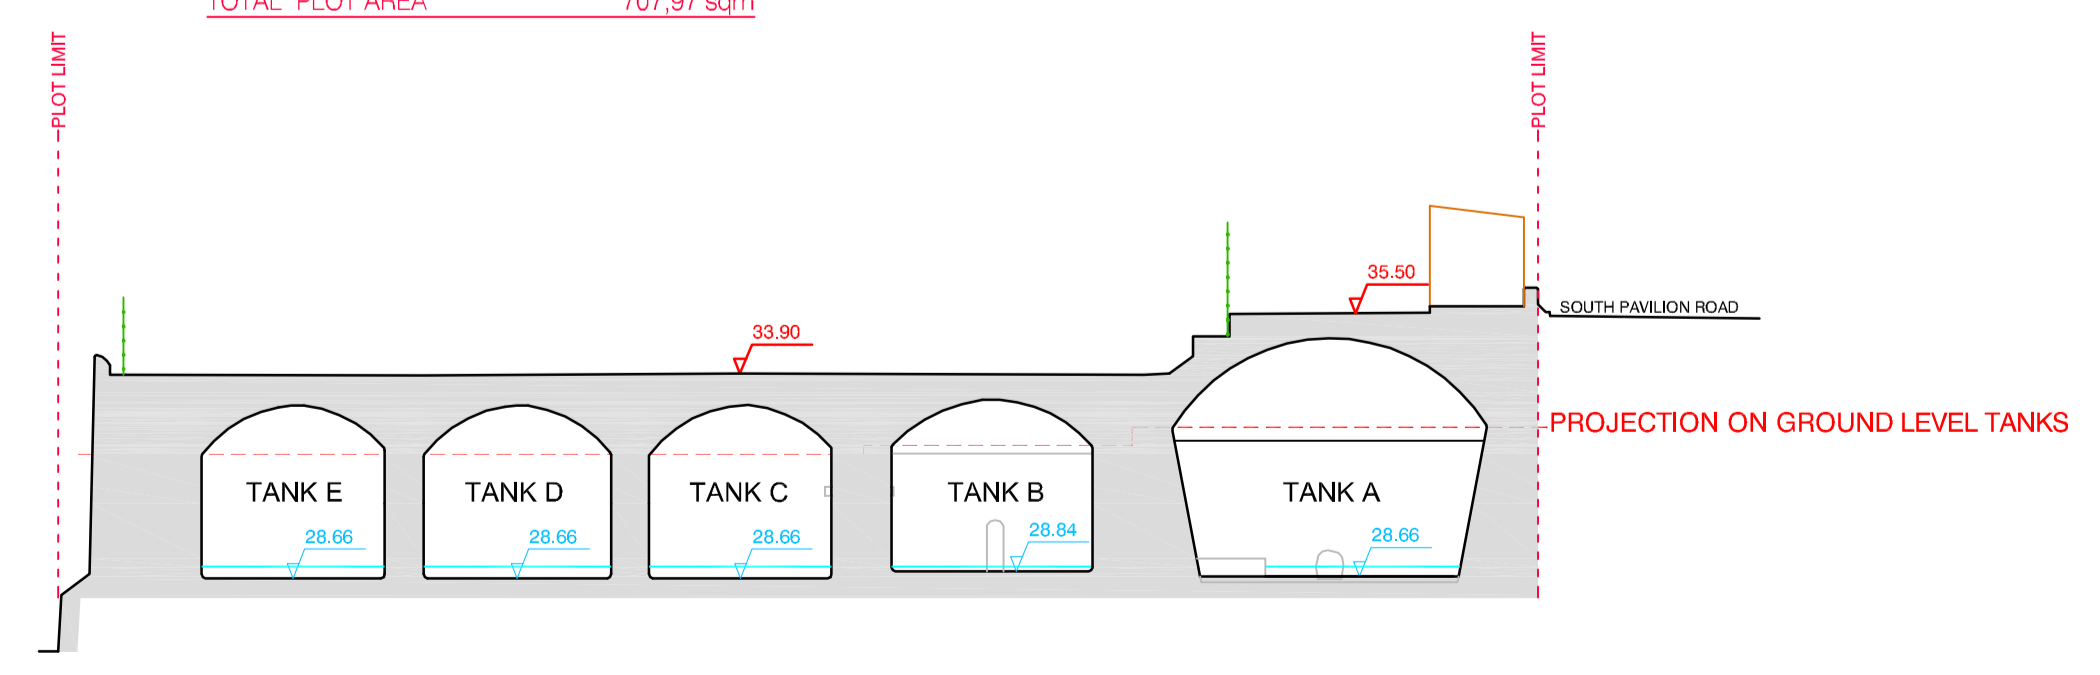


TANKS SOUTH PAVILLION AREA:  
TOTAL PLOT AREA 707.97 sqm

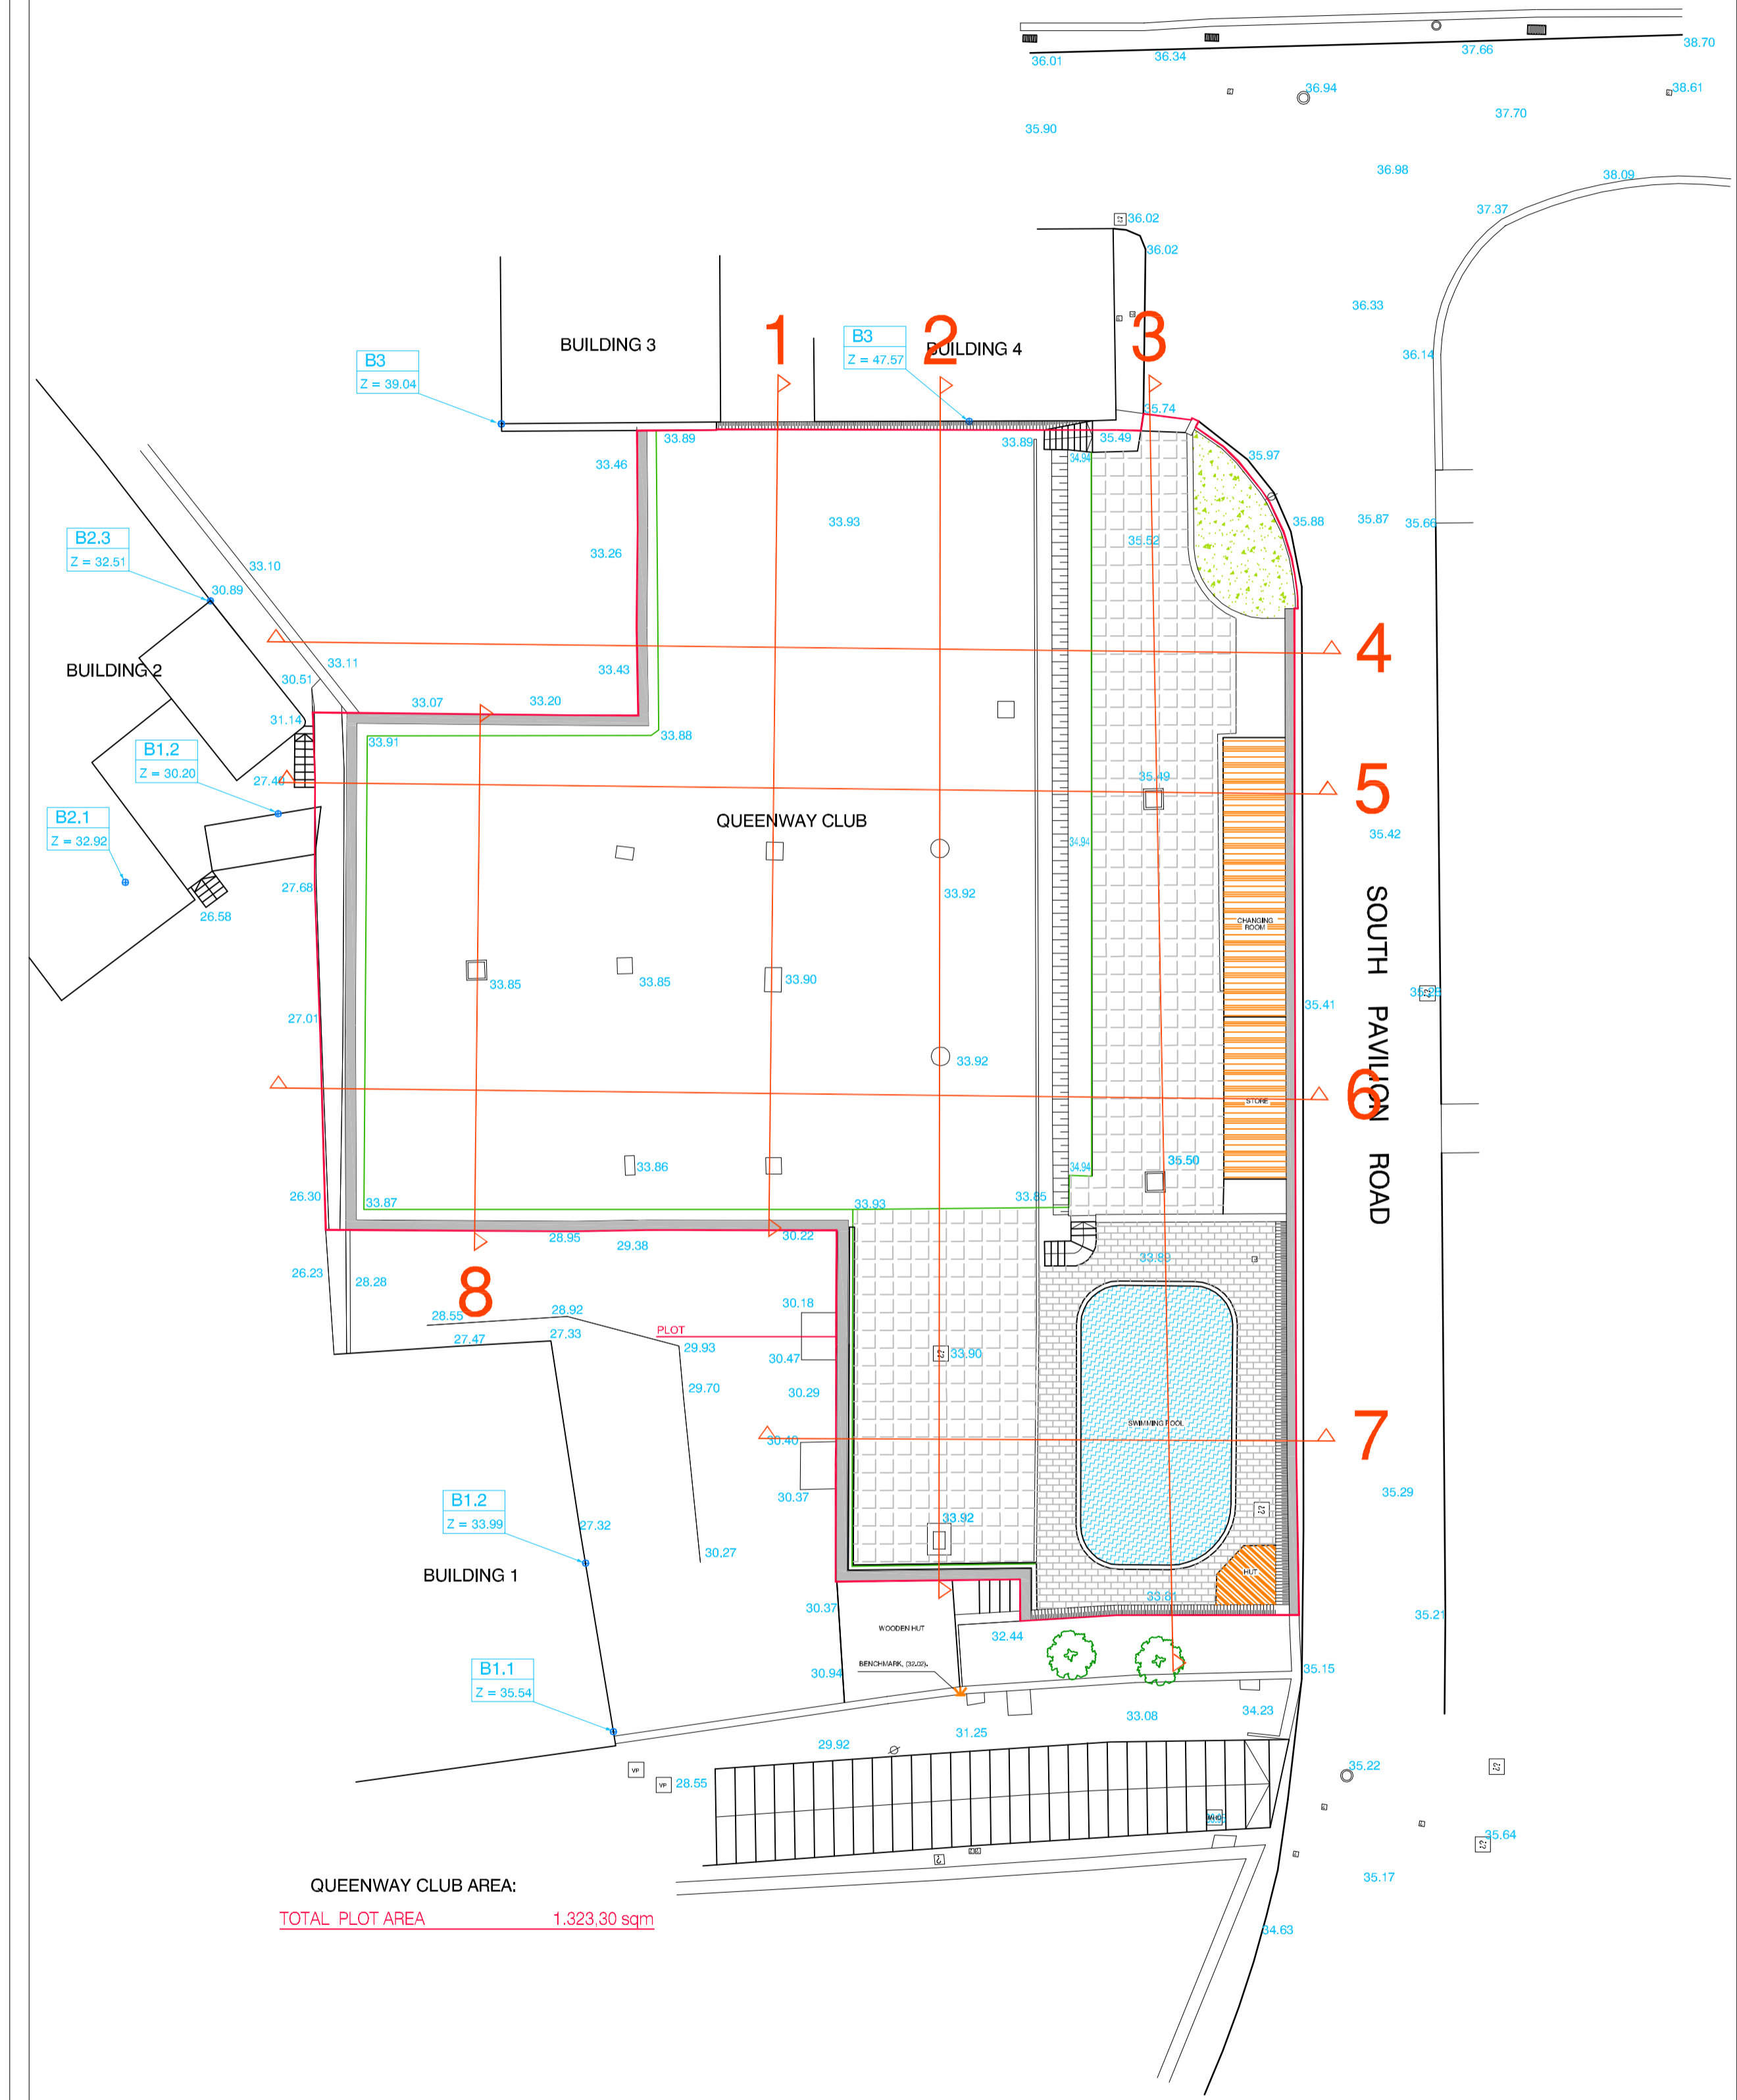

TANKS FLOOR LEVEL

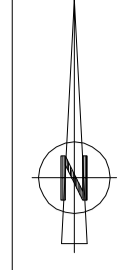


QUEENWAY CLUB FLOOR PLAN

**NOTES :**

Do not scale drawings unless by agreement with WSRM. Use figured dimensions only. Dimensions to be checked on site prior to the commencement of any works. Drawing to be read in conjunction with other relevant consultant information. This drawing is the copyright of WSRM Ltd., and must not be copied or reproduced in part, or in whole, without the express permission of WSRM Ltd.

rev	date	amendments

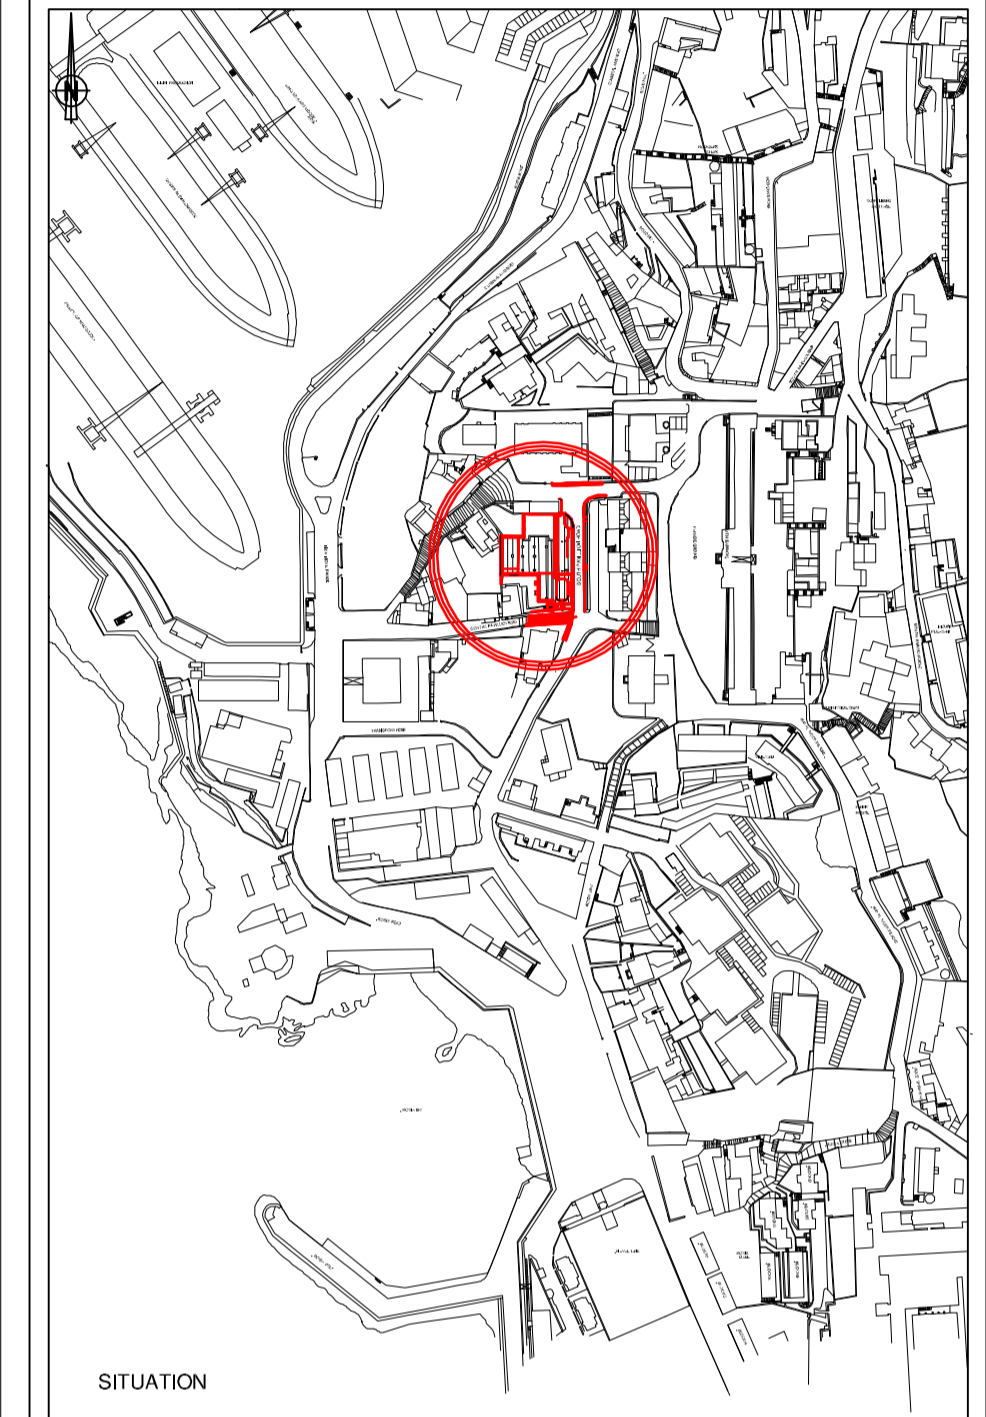

**WSRM architects**

1.2.20 EUROTOWERS  
PO BOX 474  
GIBRALTAR

Tel. (350) 200 74547  
Fax (350) 200 74583  
Email: architects@wsrm.gi  
Web: www.wsrml.gi

CLIENT TECHNICAL SERVICES DEPARTMENT  
GOVERNMENT OF GIBRALTAR

PROJECT  
TANKS SOUTH PAVILLION  
QUEENSWAY CLUB  
GIBRALTAR.

ARCHITECT:  
Benjamin Benzecry

DRAWING TITLE  
PLANS

DRG No. 1 OF 3  
AMENDMENT

SCALE 1:200@1  
DATE DECEMBER/2.010  
JOB No. 090\_10

G.G.E.  
Garcia (Gibraltar)  
Engineering Consultants Ltd.

DO NOT SCALE DIMENSIONS © Copyright

THIS DRAWING IS COPYRIGHT AND MUST NOT BE USED WITHOUT PRIOR WRITTEN CONSENT FROM WSRM ARCHITECTS. THIS DRAWING IS PROPERTY OF WSRM ARCHITECTS LTD.