


SITE PLAN

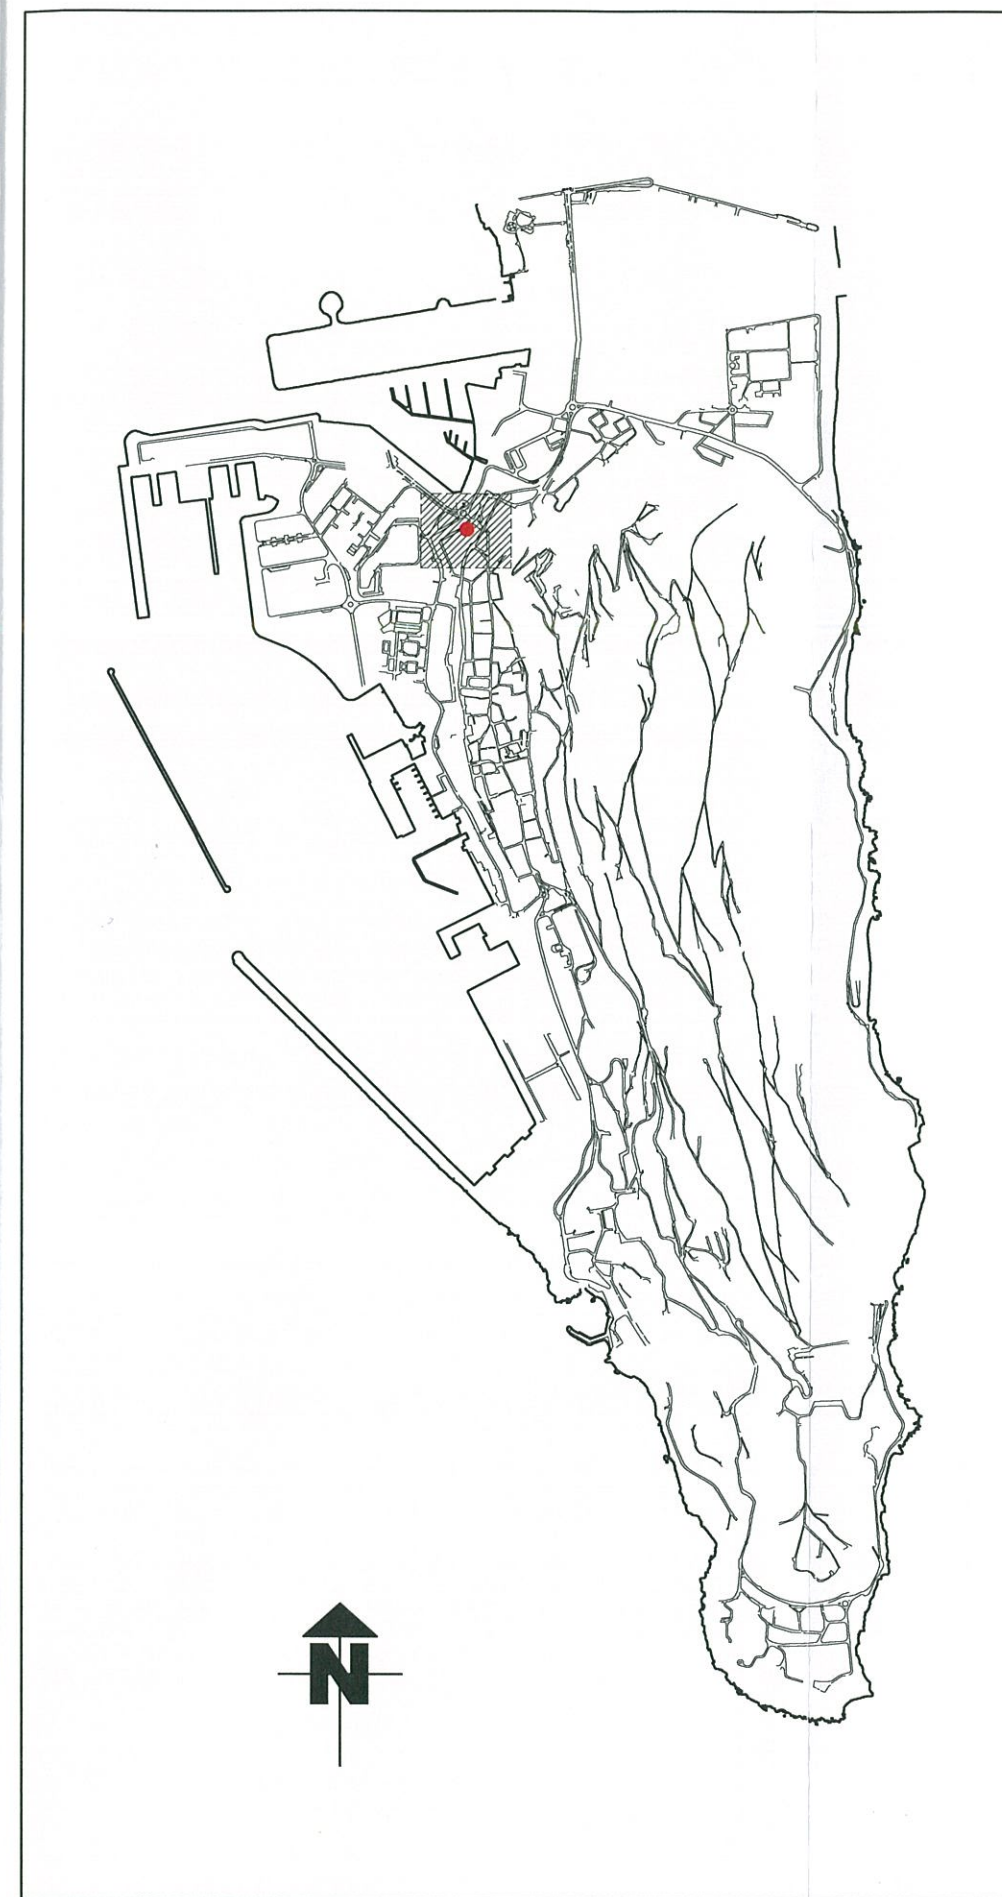

LOCATION PLAN

NOTES:
 DO NOT SCALE OFF THIS DRAWING.
 CHECK DIMENSIONS ON SITE PRIOR TO COMMENCEMENT.
 THIS DRAWING IS THE COPYRIGHT OF WSRM LTD. AND
 MUST NOT BE COPIED OR REPRODUCED, IN PART OR IN
 WHOLE, WITHOUT PERMISSION OF WSRM LTD.
 TO BE READ IN CONJUNCTION WITH OTHER RELEVANT
 CONSULTANTS INFORMATION.

**TOWN PLANNING AND
 BUILDING CONTROL**
 - 4 JUL 2012
RECEIVED

KEY:
 - - - - - ASSUMED SITE BOUNDARY

rev	date	amendments
X	XX-XX-XX	X

WSRM architects

1.2.20 Eurolovers
 PO BOX 474
 GIBRALTAR

Tel: (350) 200 74547
 Fax: (350) 200 74583
 Email: architects@wsm.gi
 Web: www.wsm.gi



CLIENT
TECHNICAL SERVICES DEPARTMENT

PROJECT
FRITTERS ENCLOSURE

DRAWING TITLE
LOCATION SITE PLAN

SCALE NTS@A3	JOB + DRG REF No. G524[1-001]-EXTG-LOC	REV X
DATE 29.06.12		