

notes
 This drawing is the copyright and property of
 AKS Architects and Engineers Ltd. It must not be
 copied or published without written consent.

Do not scale from this drawing.

All dimensions to be checked on site.


SURFACE AREAS

Apartment 1665 m2
 Circulation 122 m2

12 Apartments

- 7 no. 1 Bedroom
- 1 no. 2 Bedroom
- 1 no. 3 Bedroom
- 3 no. 4-5 Bedroom

**359 TOTAL
 APARTMENTS**

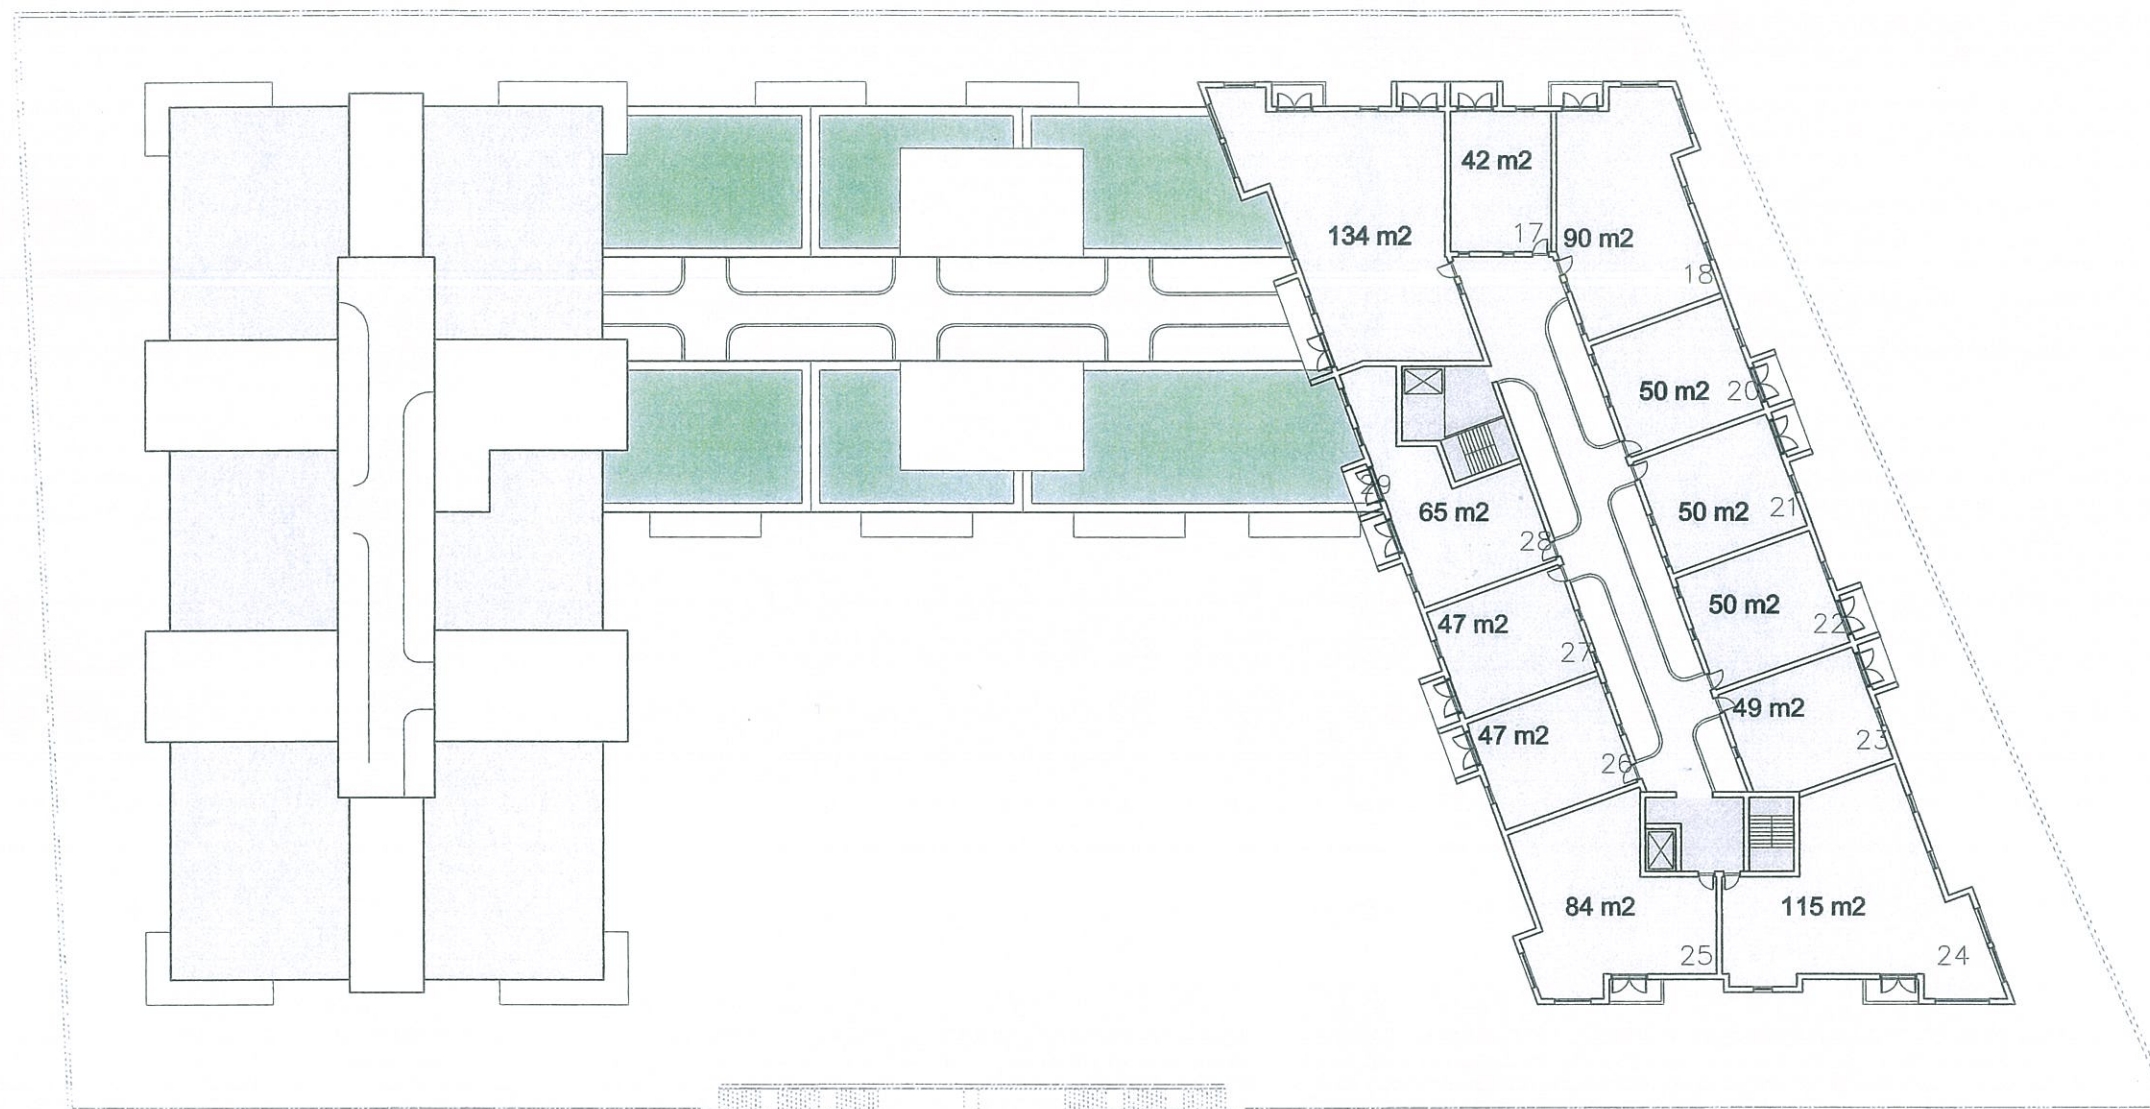

12th to 15th Floor Plan

B 05/07/12 Title changed

rev	date	description
B	05/07/12	Title changed

AKS
 ARCHITECTS
 & ENGINEERS
 P.O. Box 835, Gibraltar

Tel: (+350) 20073260 Fax: (+350) 20074739 Email: mail@aks.gi

client
 Name
 Address

project
 Ariel Farm
 Housing Development

title
 12th to 15th Floor Plan

scale
 1:200@A1

drw	chk
EG	DH
drawing no.	rev. date
A212045.SK14	B 06.06.12