

notes
 This drawing is the copyright and property of
 AKS Architects and Engineers Ltd. It must not be
 copied or published without written consent.

Do not scale from this drawing.
 All dimensions to be checked on site.


SURFACE AREAS

Apartment 2117 m²
 Circulation 395 m²


37 Apartments

26 no. 1 Bedroom
 2 no. 2 Bedroom
 2 no. 3 Bedroom
 7 no. 4-5 Bedroom

359 TOTAL
 APARTMENTS

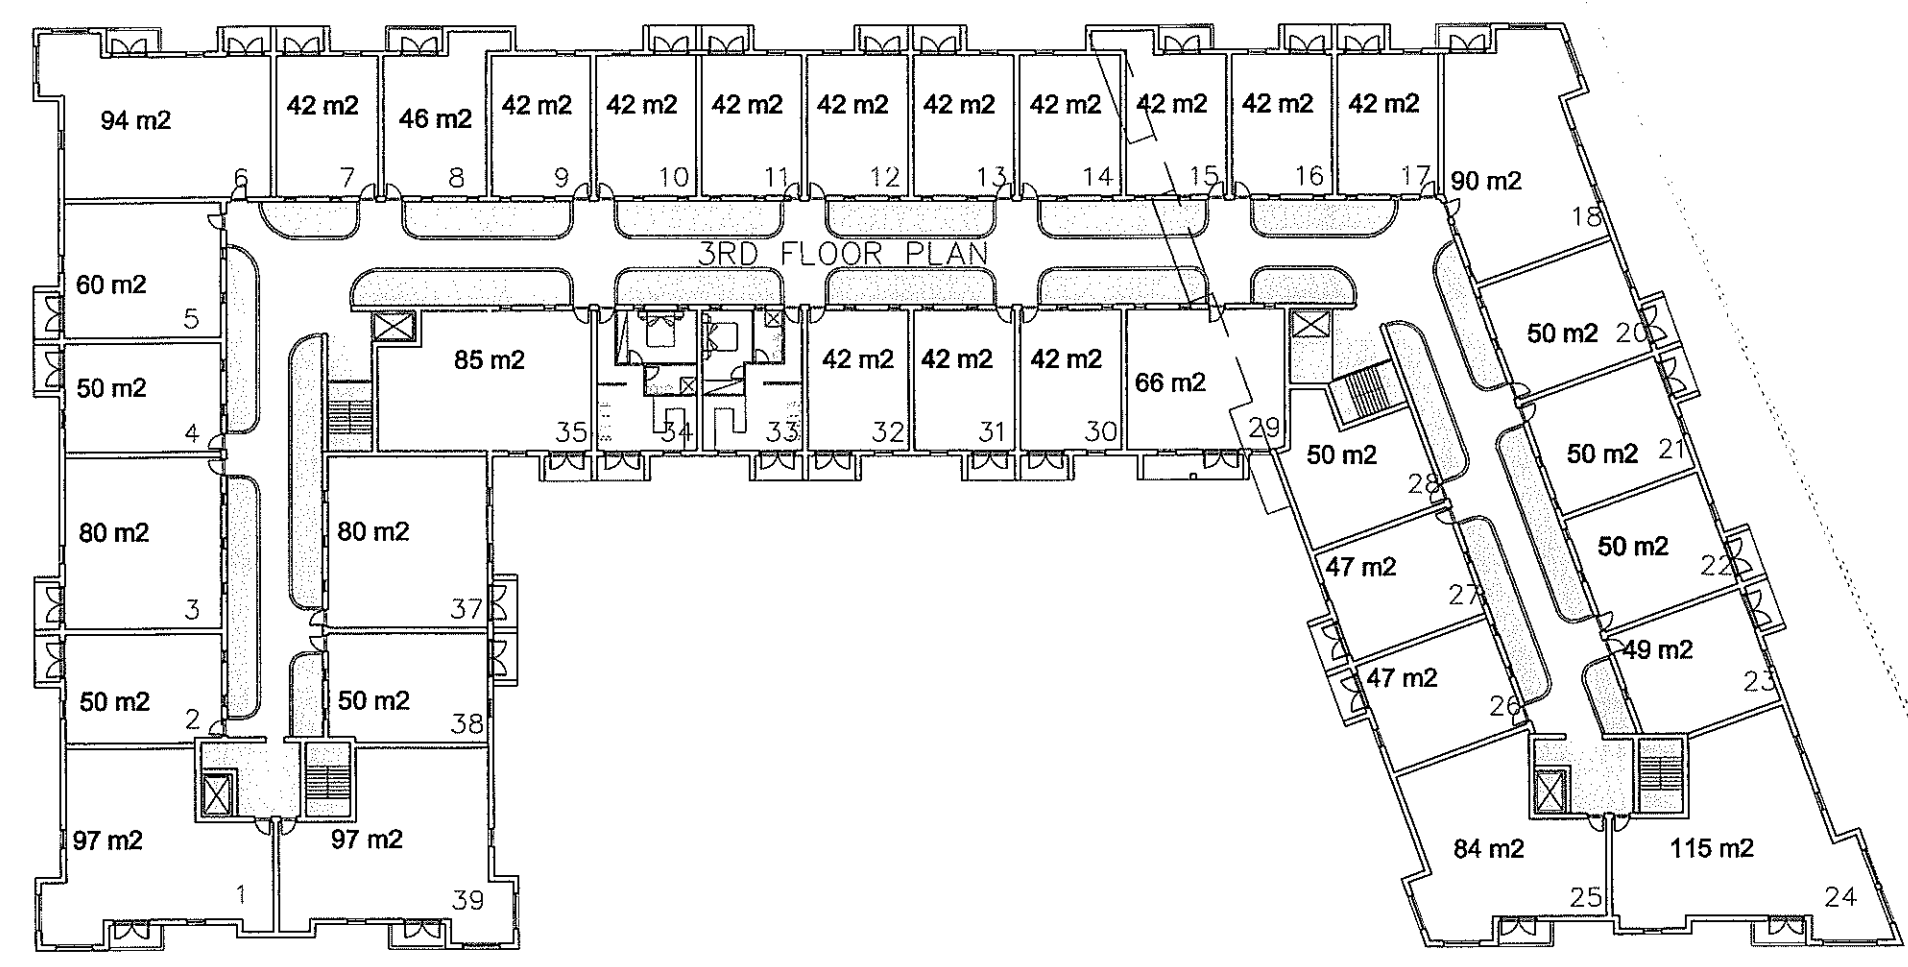

2nd - 5th Floor Plan

B	05/07/12	Title changed
rev	date	description
 AKS ARCHITECTS & ENGINEERS P.O. Box 855, Gibraltar Tel: (+350) 20073260 Fax: (+350) 20074739 Email: mail@aks.gi		
client		
Name		
Address		
project		
Ariel Farm Housing Development		
title		
2nd - 5th Floor Plan		
scale		
1:200@A1		
drw	EG	chk DH
drawing no.	rev.	date
A212045.SK5	B	06.06.12