






notes  
 This drawing is the copyright and property of AKS Architects and Engineers Ltd. It must not be copied or published without written consent.  
 Do not scale from this drawing.  
 All dimensions to be checked on site.

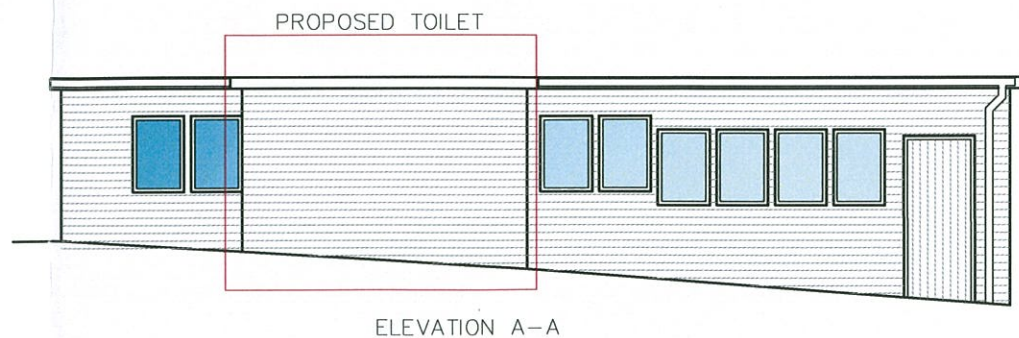


ELEVATION A-A

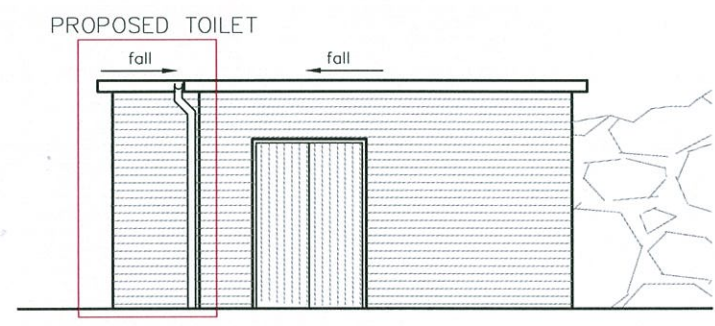

ELEVATION B-B

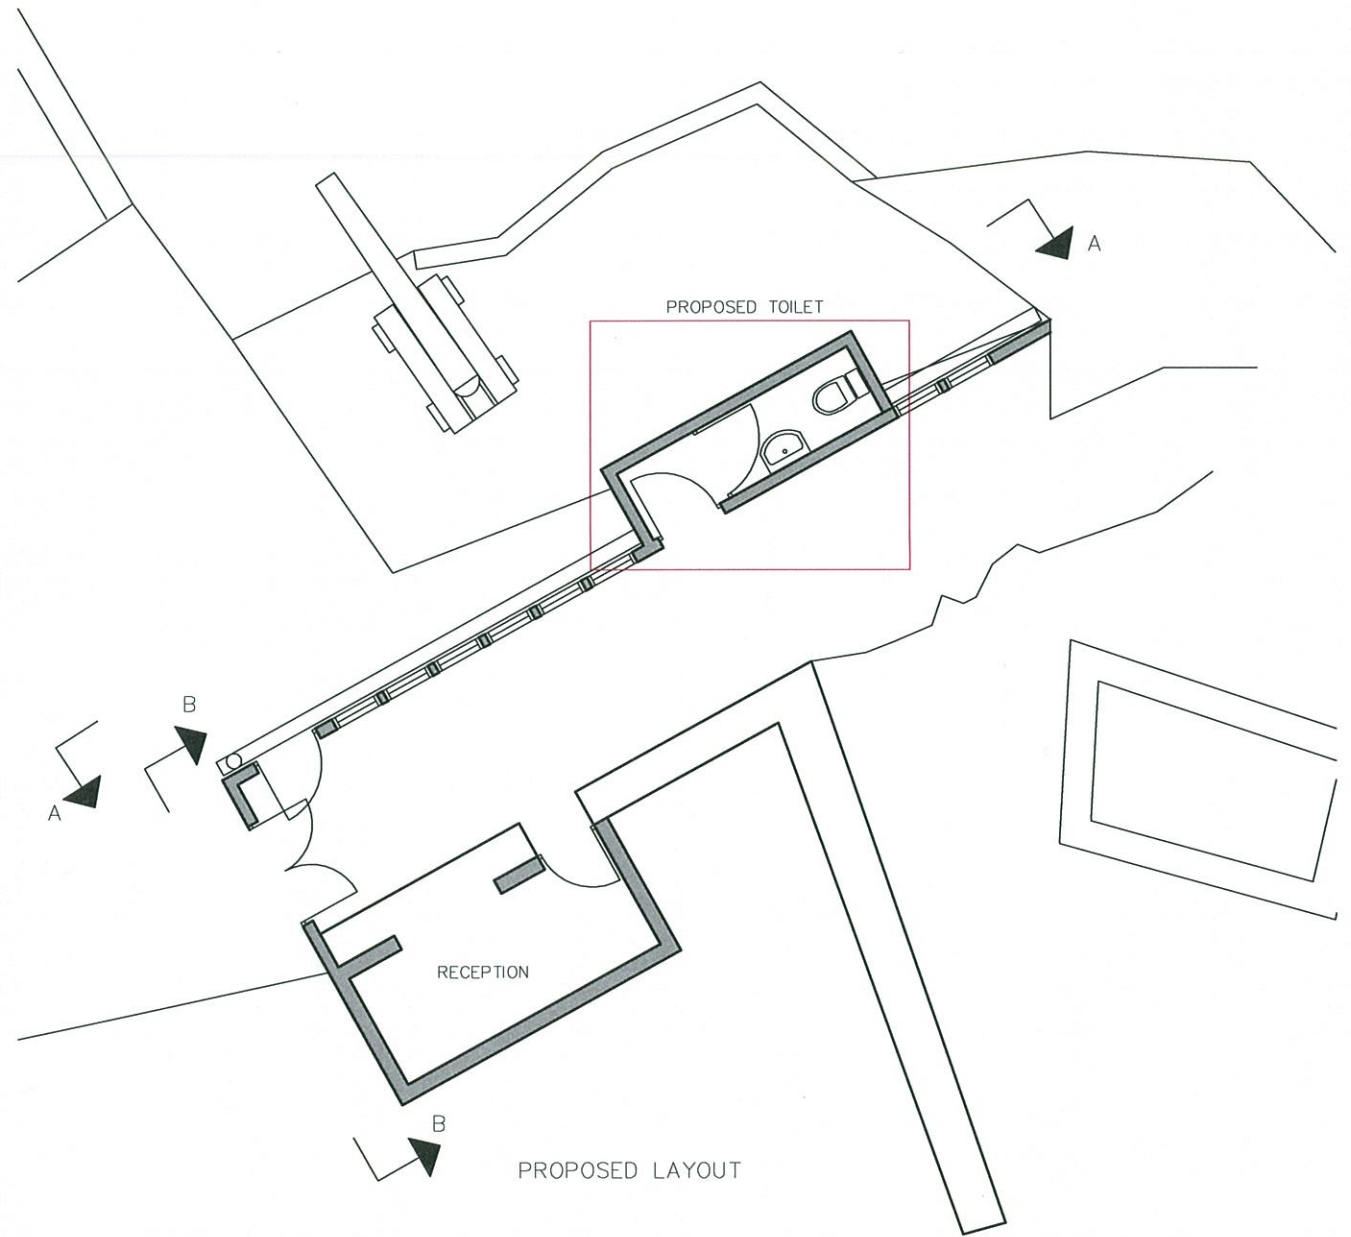

PROPOSED LAYOUT

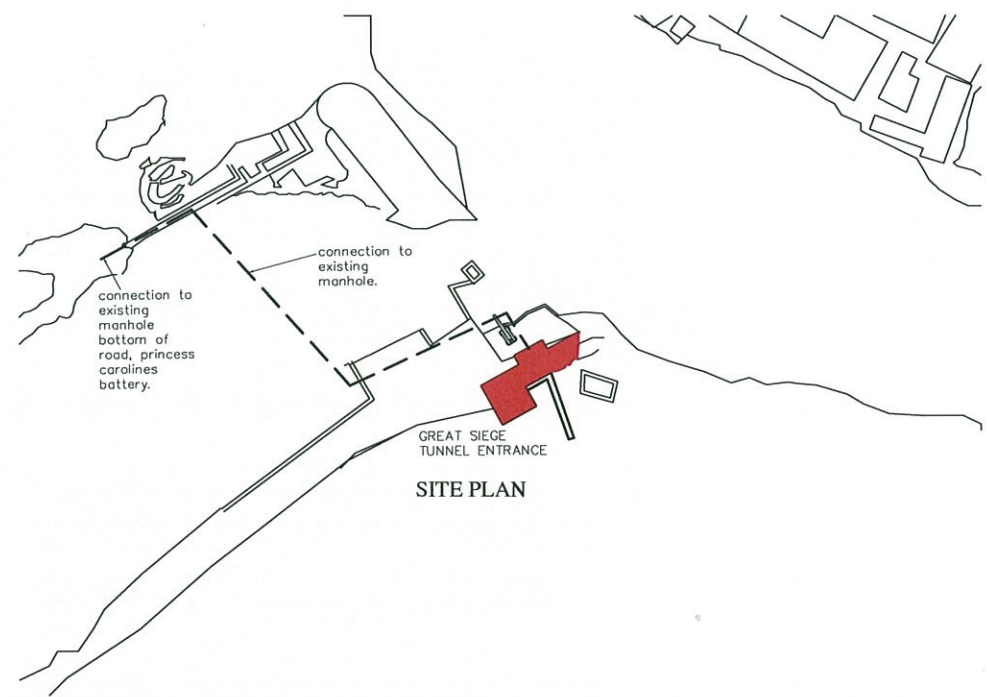

SITE PLAN

rev	date	description
 <b>AKS ARCHITECTS &amp; ENGINEERS</b> P.O. Box 855, Gibraltar Tel: (+350) 20073260 Fax: (+350) 20074739 Email: mail@aks.gi		
client TOURIST BOARD		
project GREAT SIEGE TUNNEL		
title PROPOSED TOILET LAYOUT		
scale 1:50@A1		
drw	TE	chk DH
drawing no.	rev.	date
A212087.203		2.10.12