







notes  
 This drawing is the copyright and property of AKS Architects and Engineers Ltd. It must not be copied or published without written consent.  
 Do not scale from this drawing.  
 All dimensions to be checked on site.

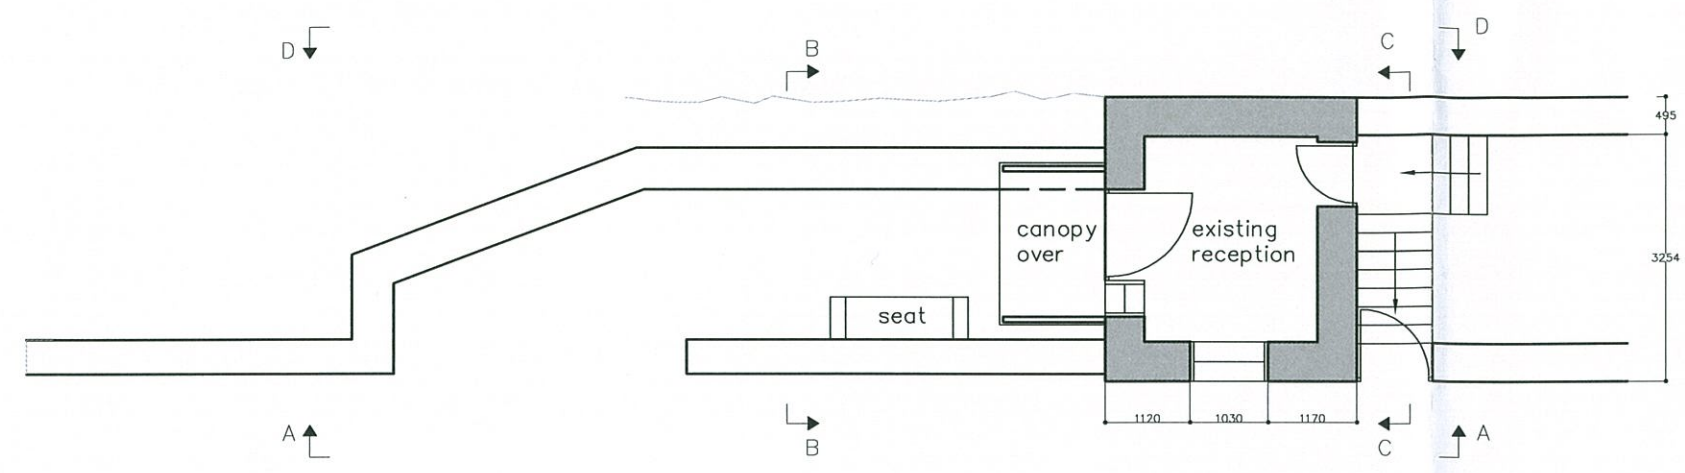


GROUND FLOOR PLAN

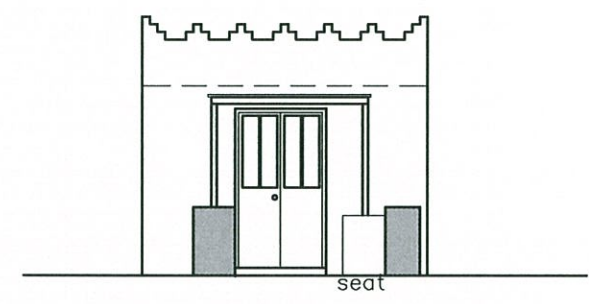


ELEVATION B-B

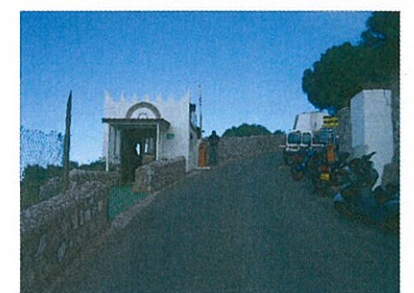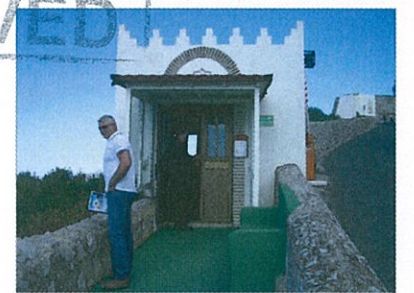


TOWN PLANNING  
 BUILDING COM  
 30 OCT 201  
 RECEIVED

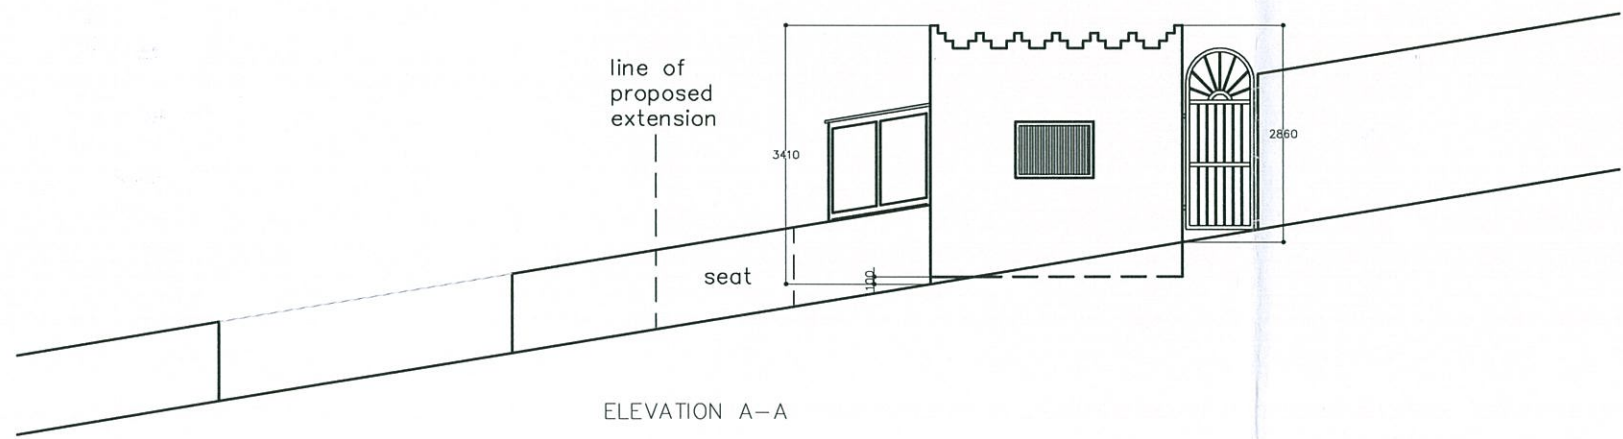


ELEVATION A-A

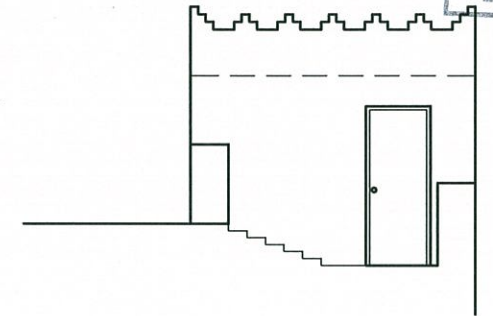


ELEVATION C-C

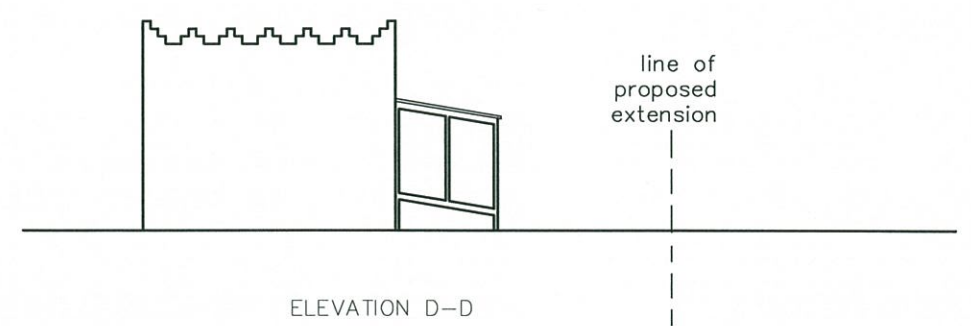

ELEVATION D-D

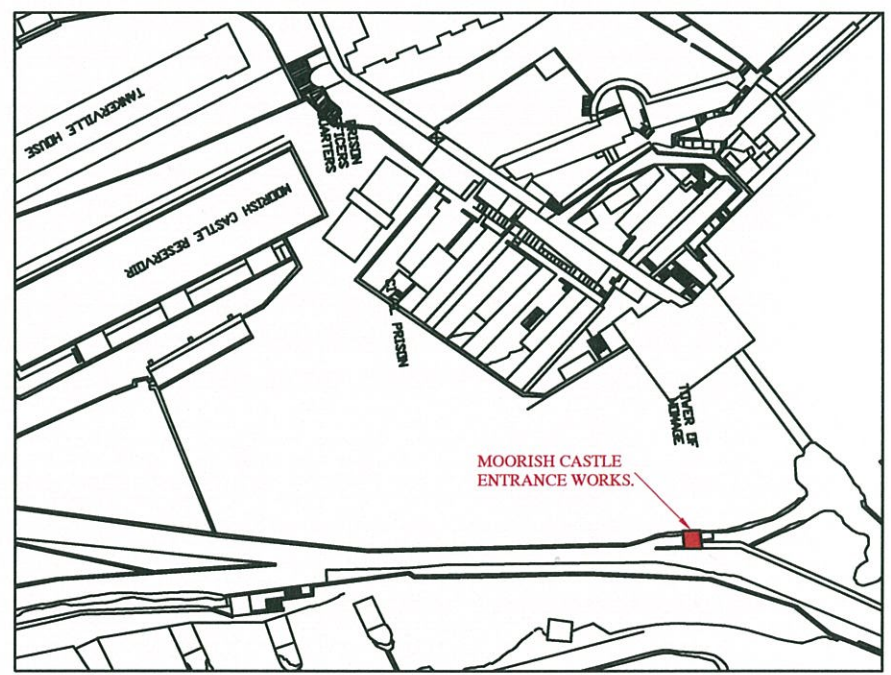

SITE LOCATION

rev	date	description
 <b>AKS ARCHITECTS &amp; ENGINEERS</b> P.O. Box 855, Gibraltar Tel: (+350) 20073260 Fax: (+350) 20074739 Email: mail@aks.gi		
client TOURIST BOARD		
project MOORISH CASTLE ENTRANCE WORKS		
title EXISTING PLANS & ELEVATIONS		
scale 1:50@A1		
drw	TE	chk DH
drawing no.	rev.	date
A212091.100		20.10.12