


East Elevation (to John Mackintosh Square)

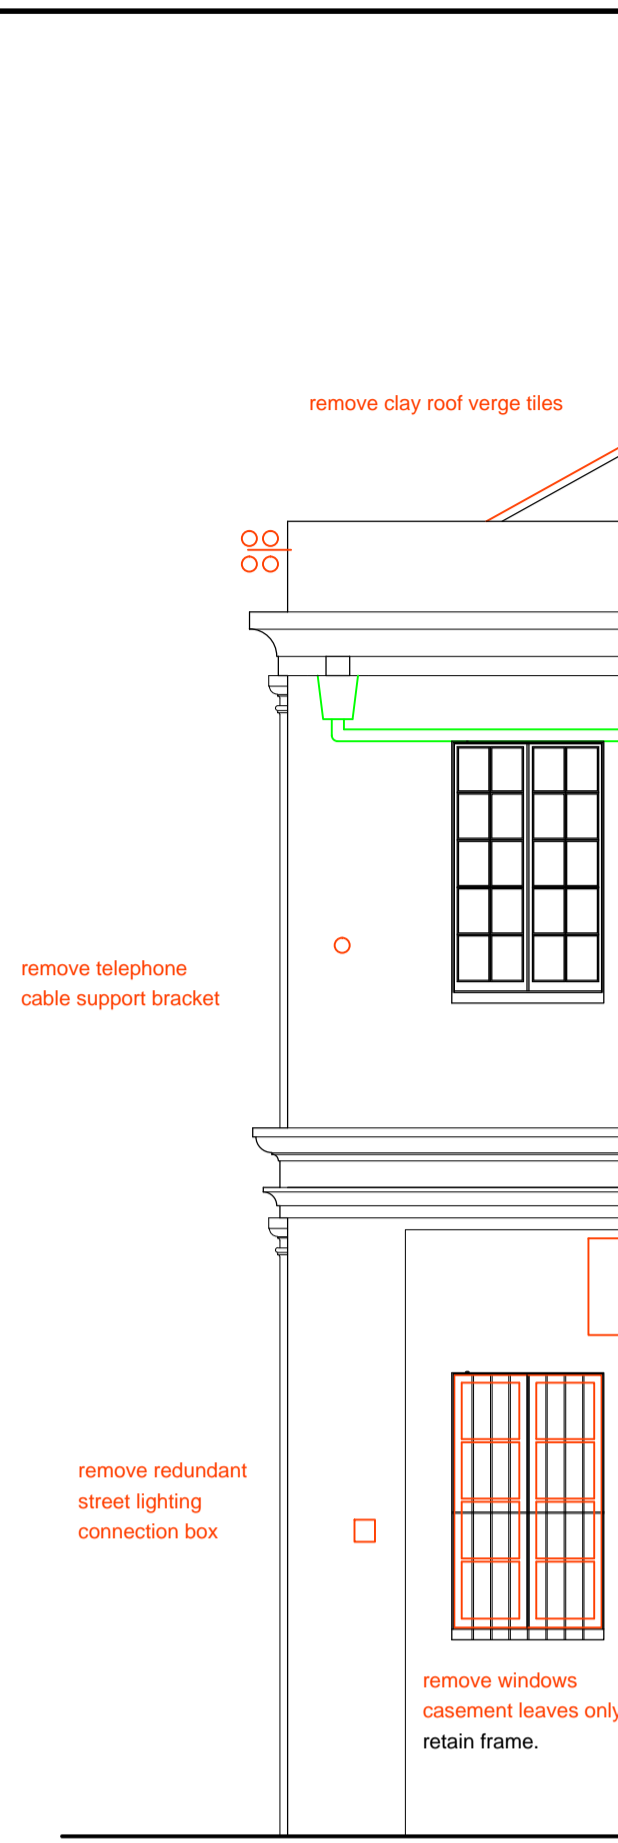


North Elevation (to John Mackintosh Square)



West Elevation (to John Mackintosh Square)



Section F - F (South Elevation to rear yard)

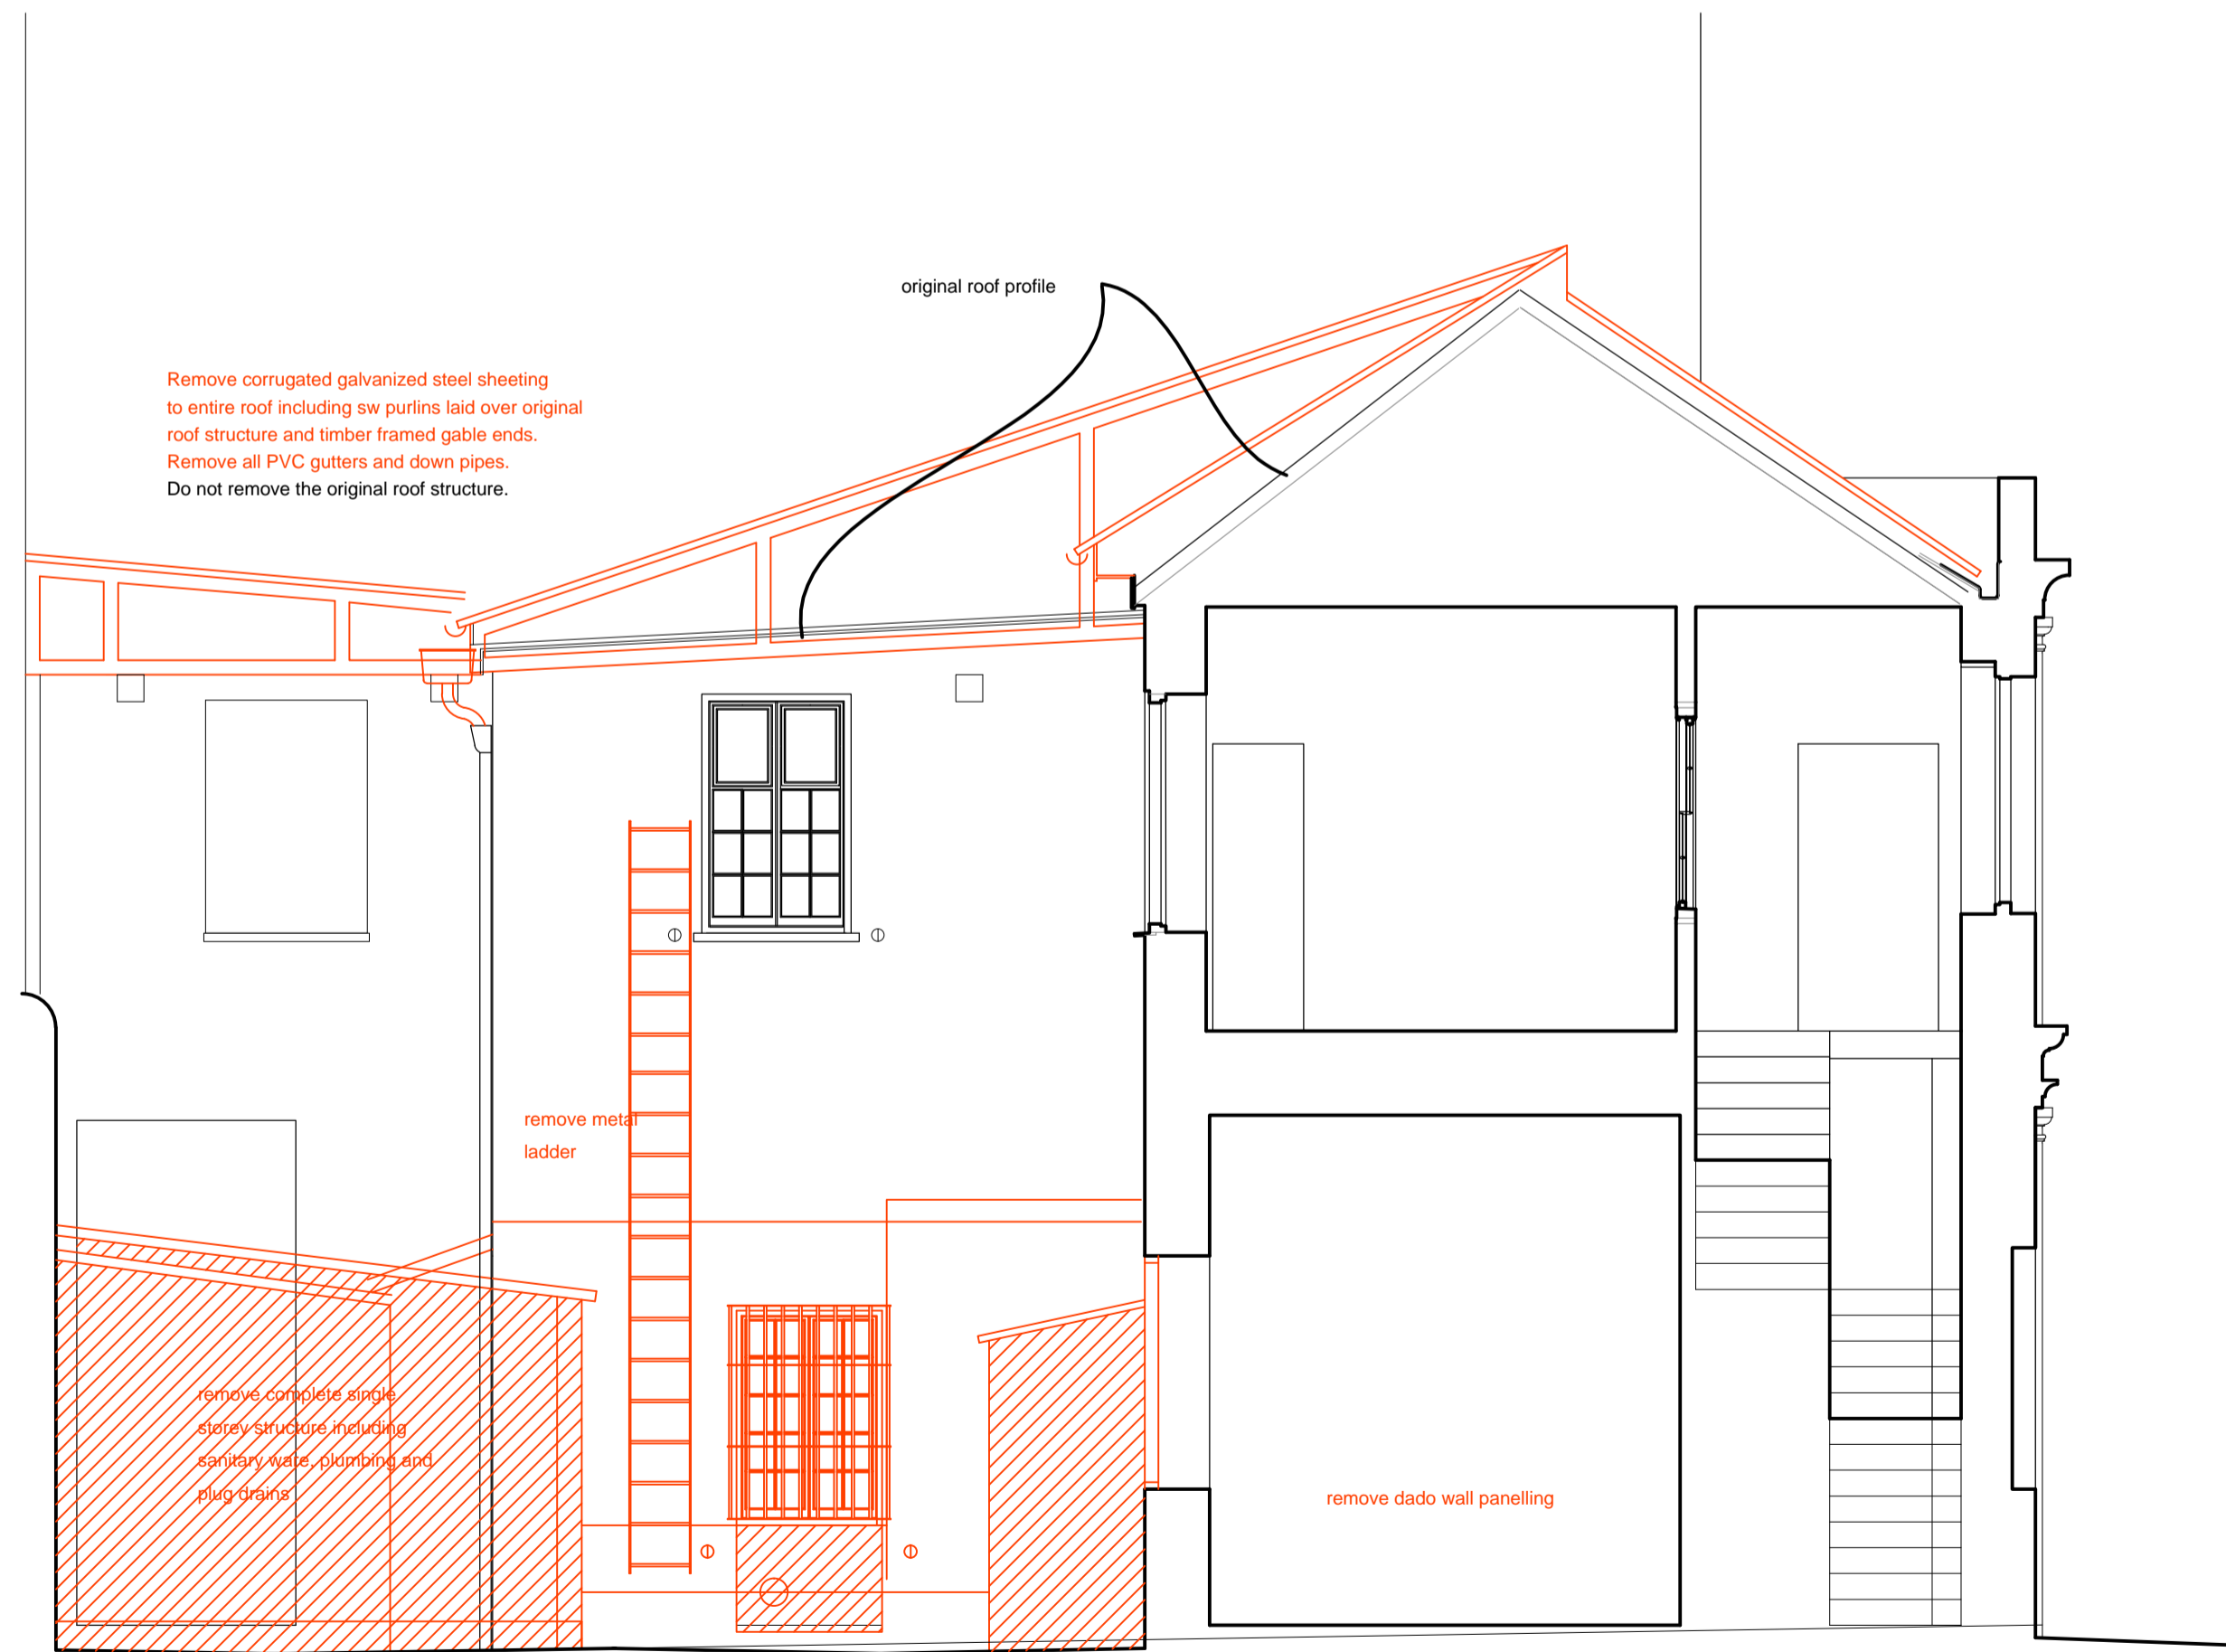

Section A - A (East Elevation to rear yard)

The Main Guard  
13, John Mackintosh Square,  
Gibraltar.  
Headquarters for  
the Gibraltar Heritage Trust  
**Drg No 12**  
DEMOLITIONS & ALTERATIONS  
Elevations  
scale 1:50 date May 2007  
J. S. Langdon BArch.