
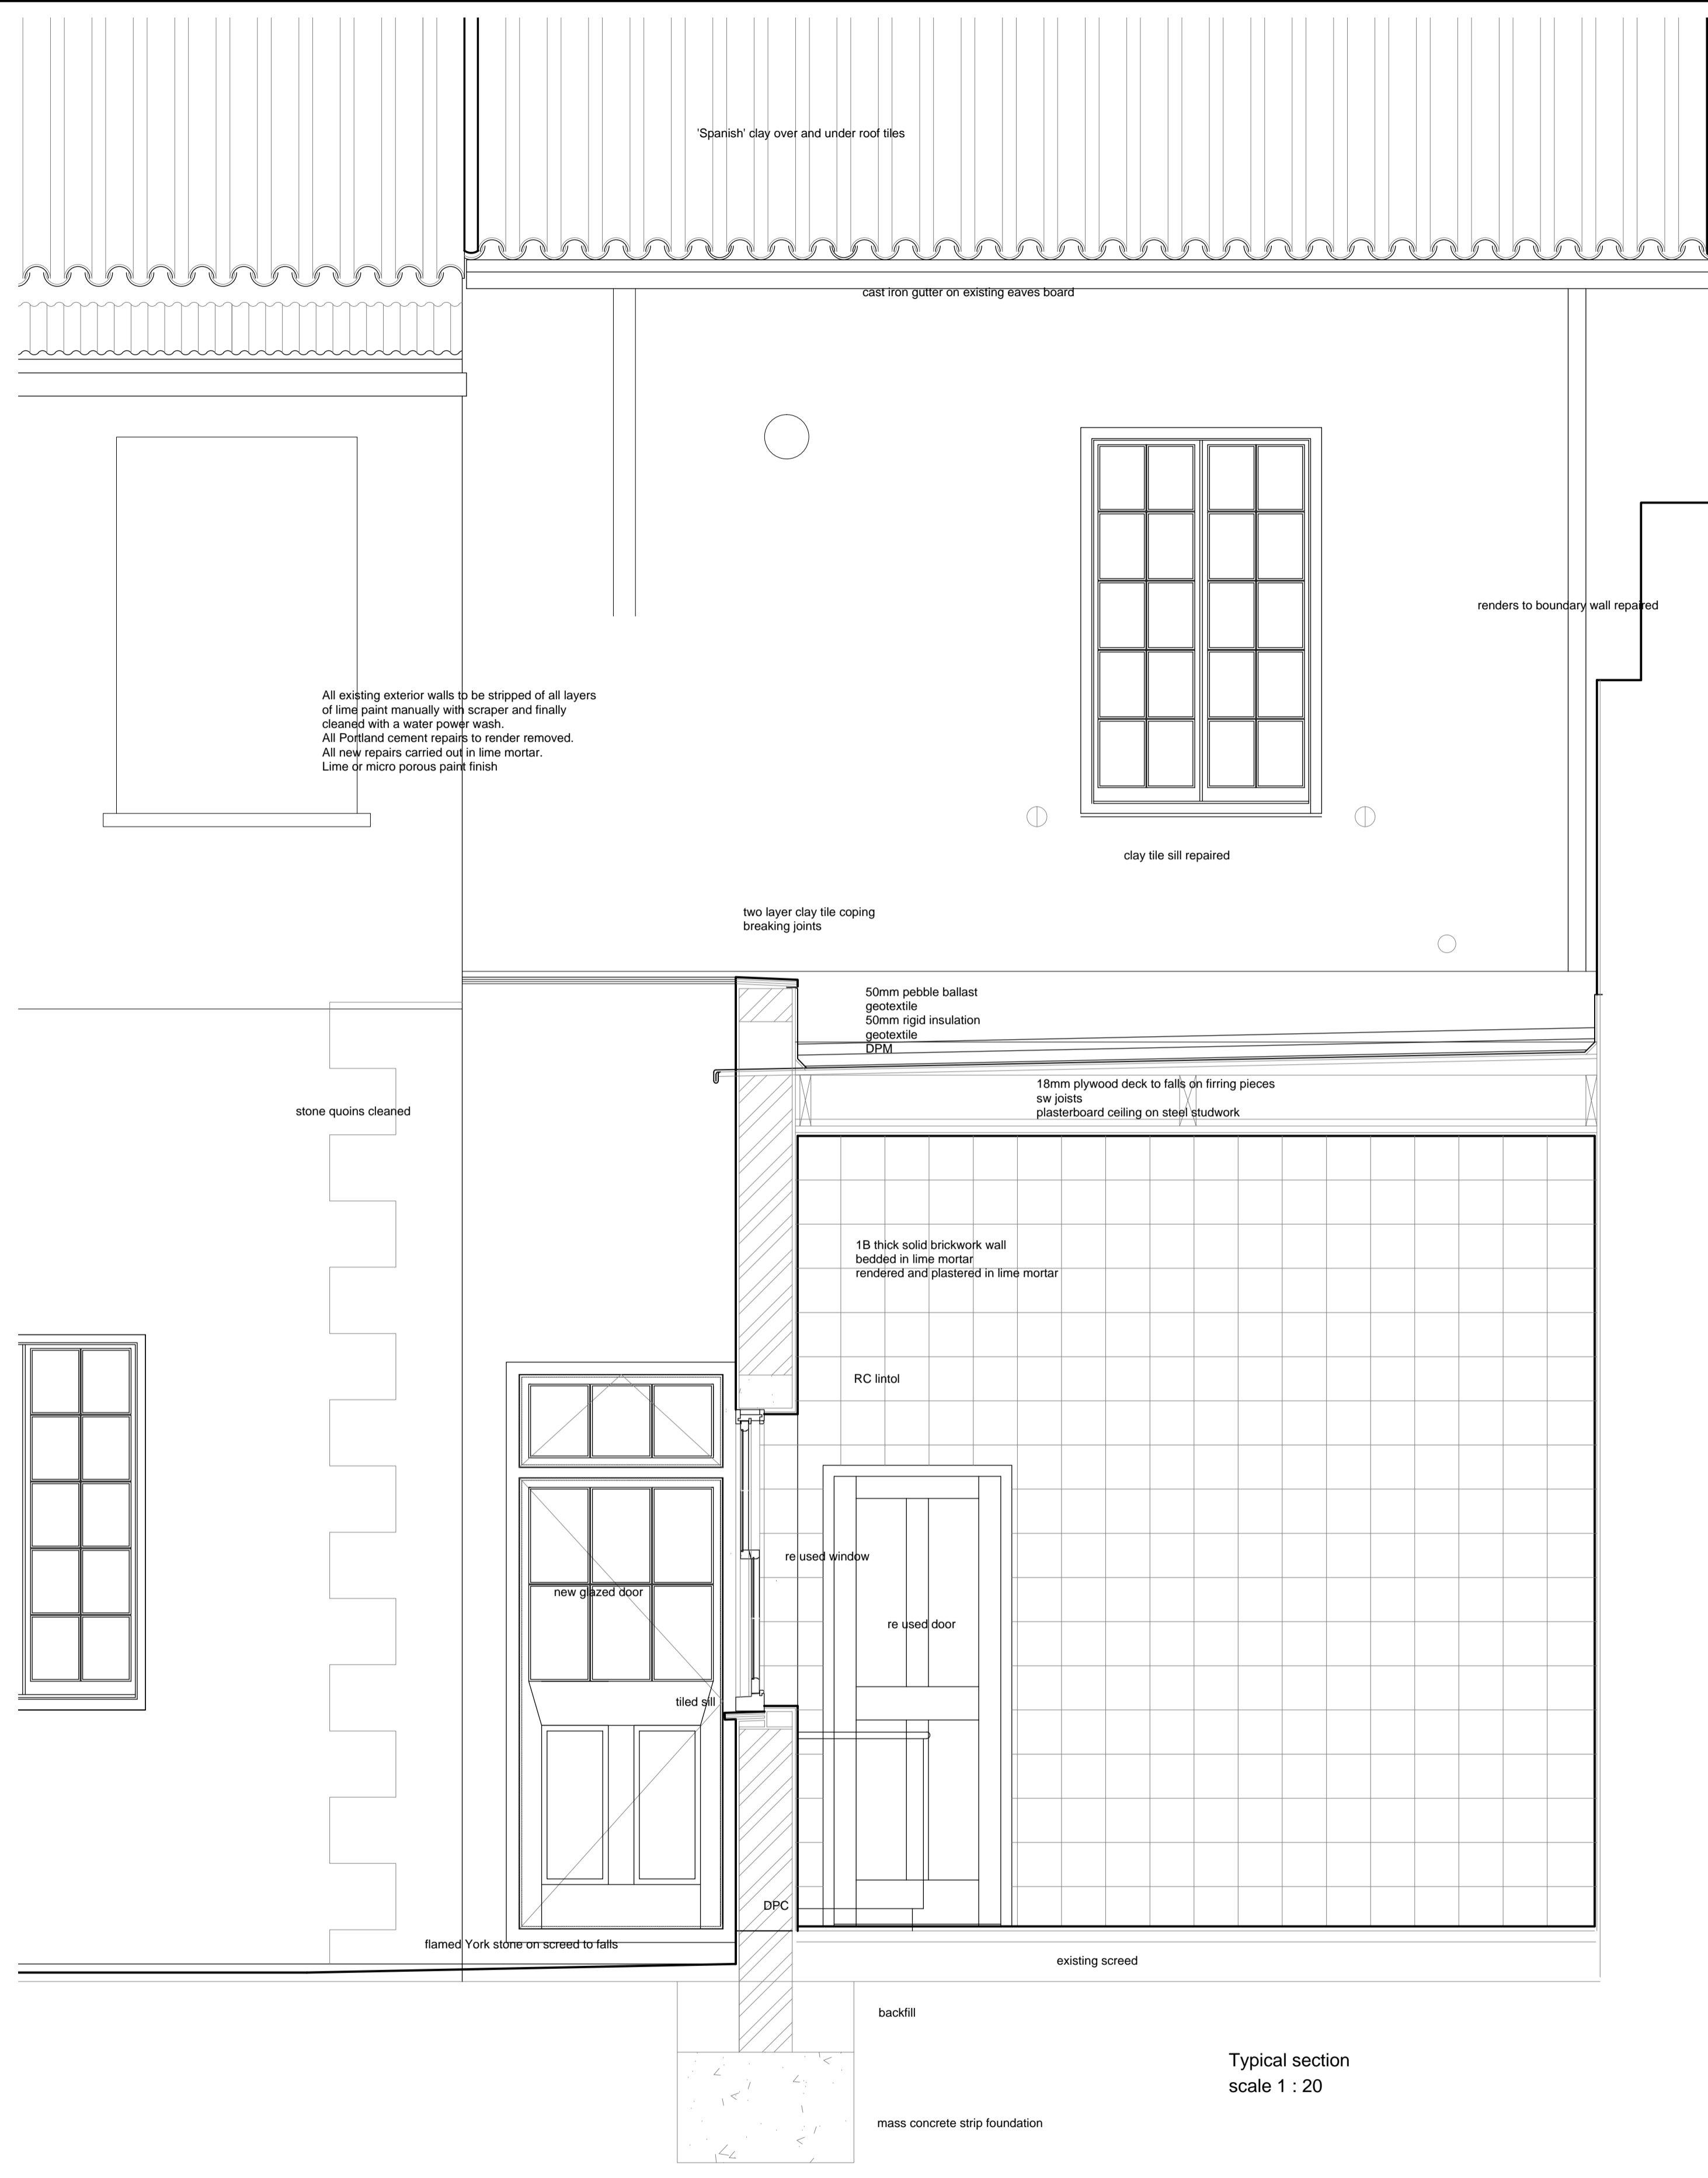
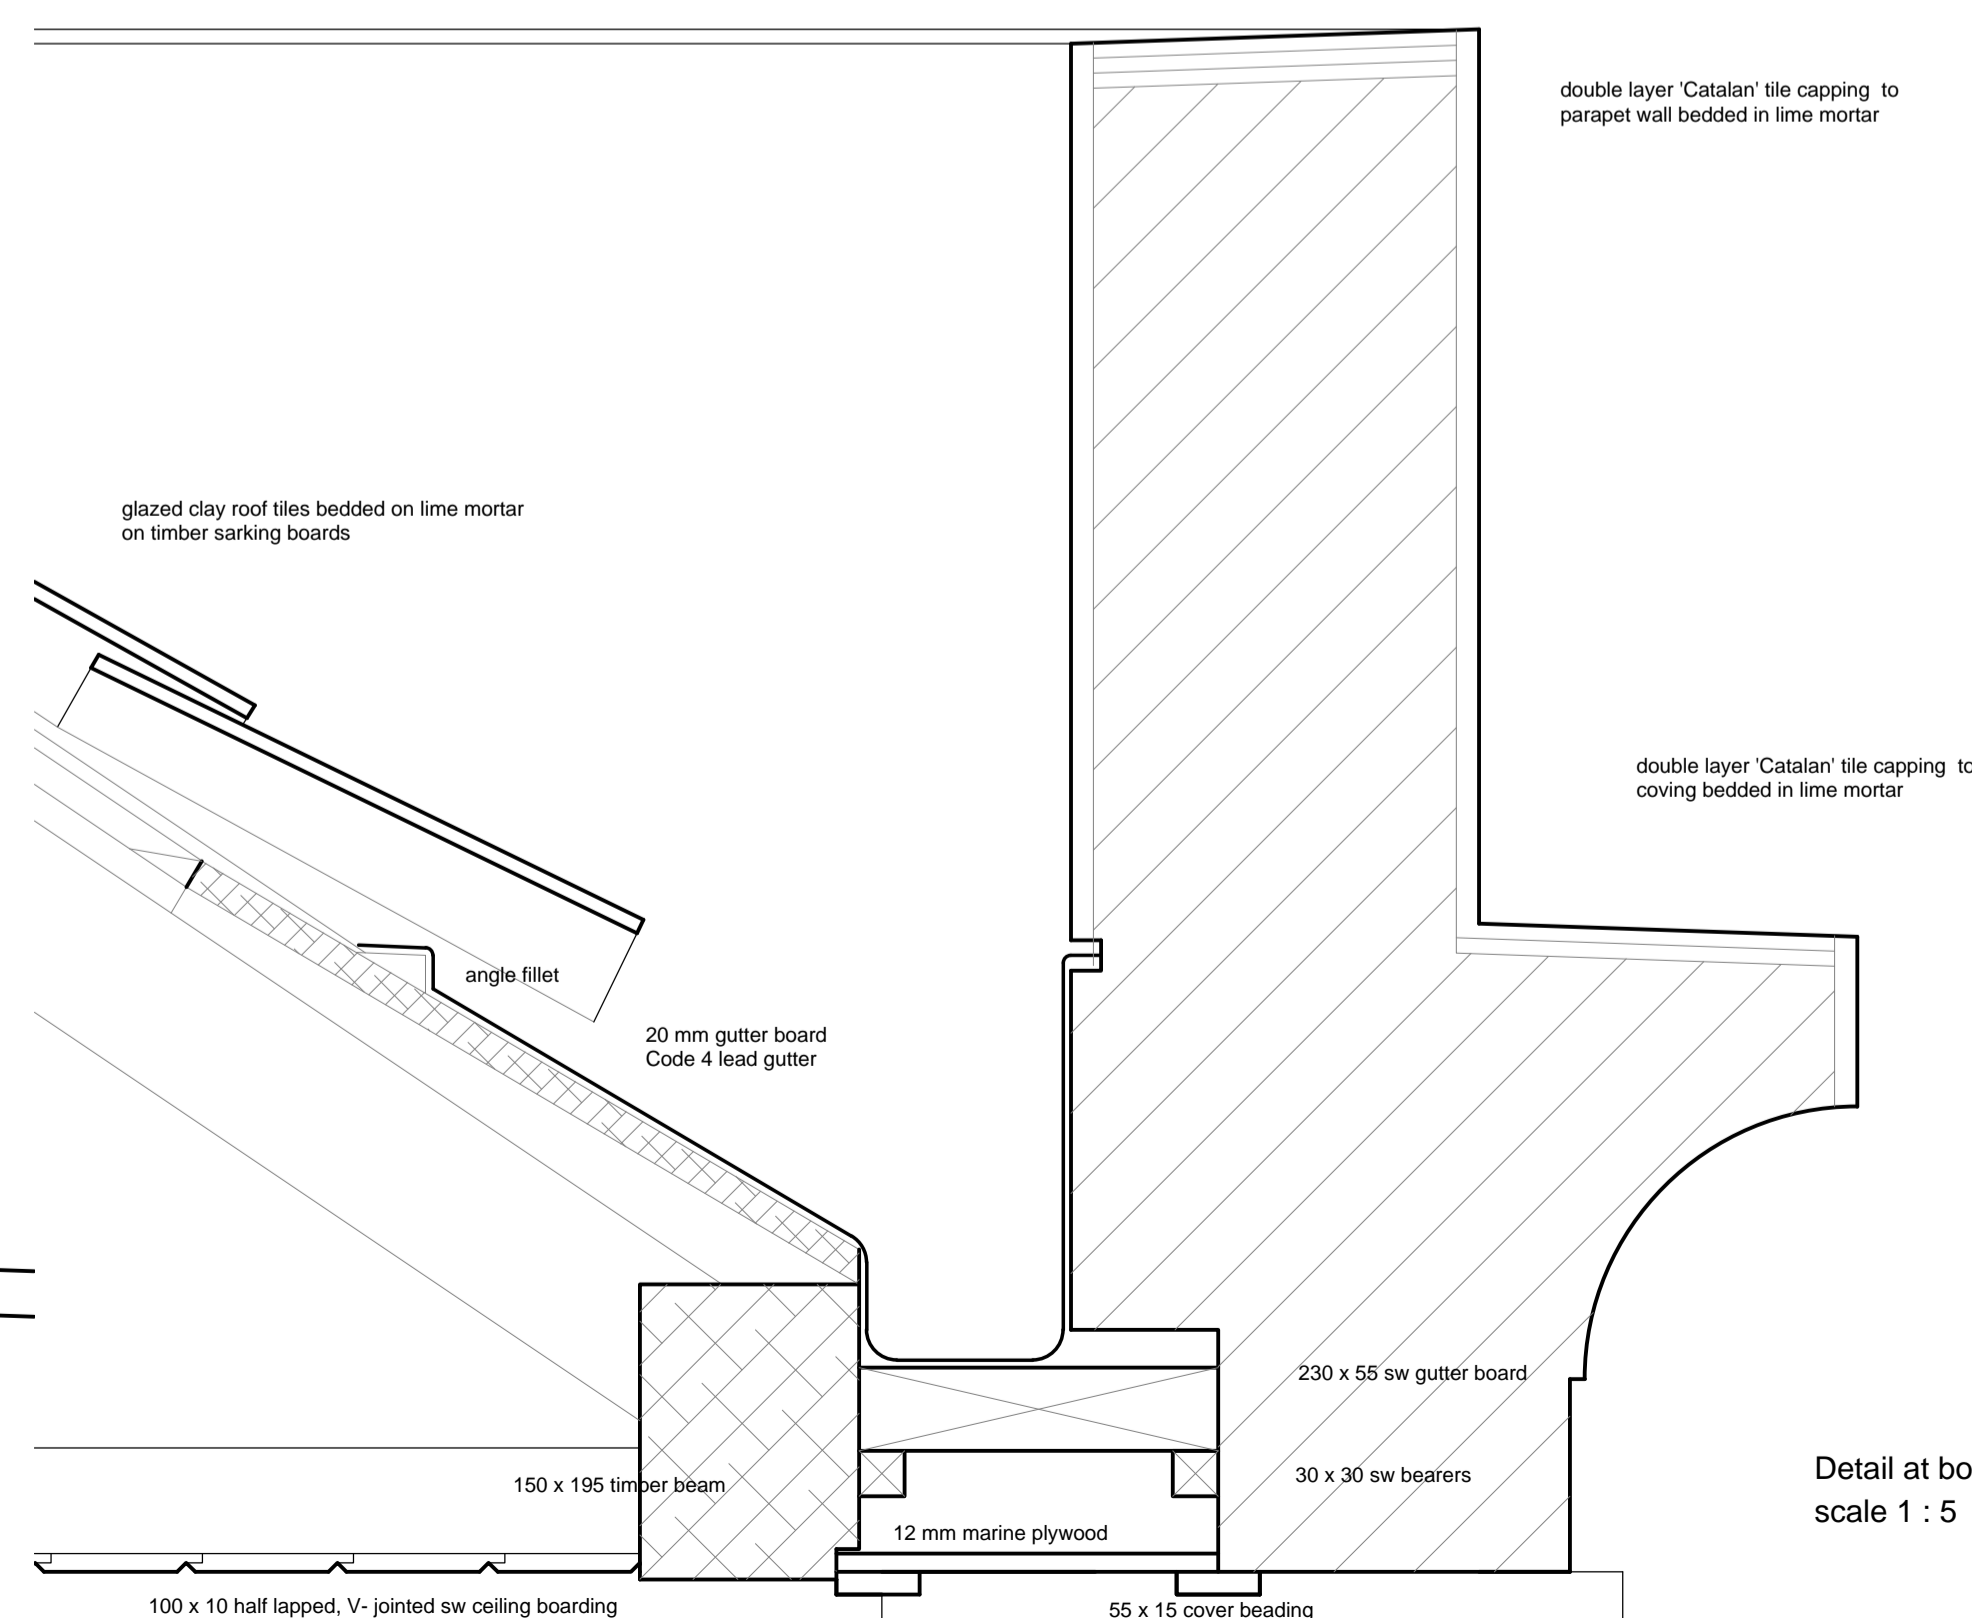
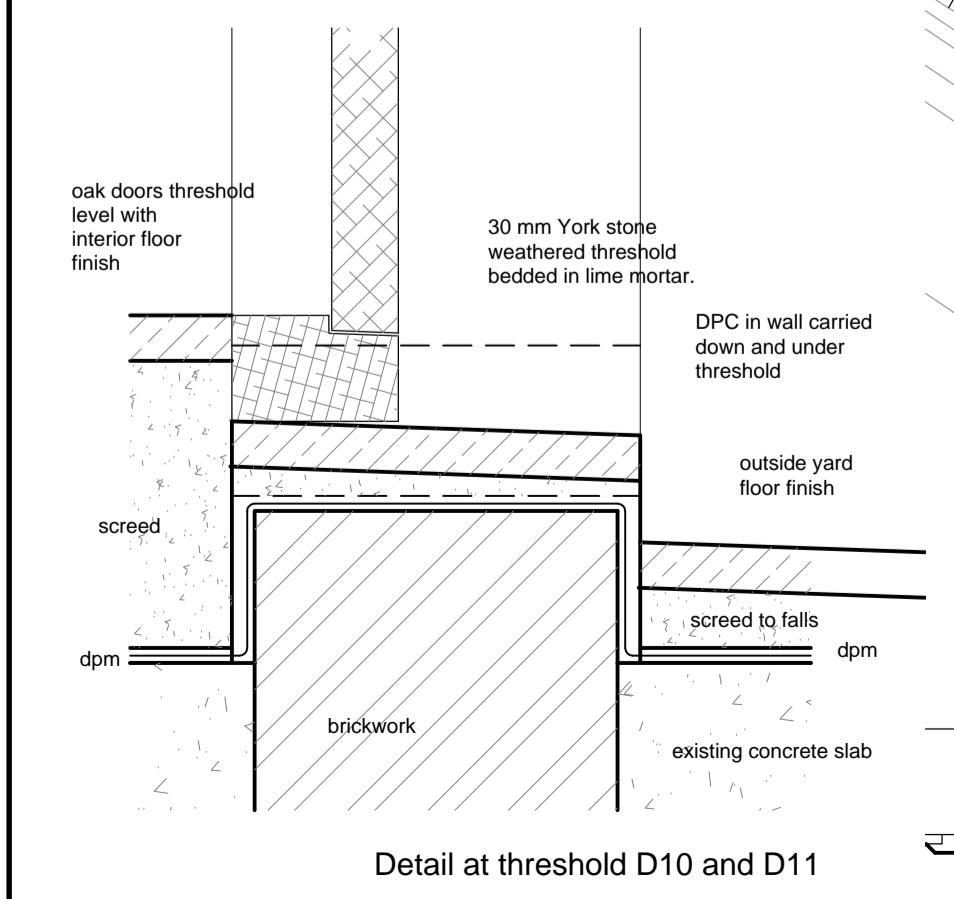


Roof Plan

lead abutment gutter, parapet wall and cornice coping: repairs to be carried out after inspection see below

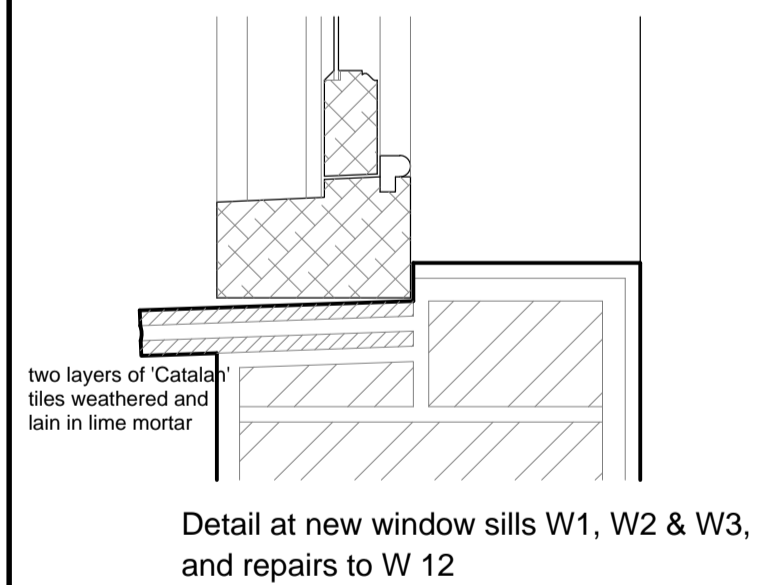

Typical section scale 1 : 20

The Main Guard
13, John Mackintosh Square,
Headquarters for
the Gibraltar Heritage Trust
Drg No 15
Production Drawing
Roof Plan and Details
scale 1: 50 & 20 date May 2007
J. S. Langdon BArch.