

WALLS/PARTITION KEY

| | |
|--|--|
| | BRITISH DRYWALL SYSTEM CLASSIC PARTITION SYSTEM CONSISTING OF ONE OUTER LAYER OF 12.5mm DRYWALL BOARD AND ONE INNER LAYER OF 12.5mm DRYWALL BOARD EACH SIDE OF 70mm SPACING OF STUDS AT 400mm CENTRES 50mm ROVER APR 1200 IN THE CAVITY. (OVERALL THICKNESS OF PARTITION 125mm) FROM FIRE INSUL. |
| | EXISTING BRICK WALL - VARIOUS THICKNESSES. |

FINISHES KEY

FLOOR FINISHES:

- F1 INTERNAL CERAMIC TILING
- F2 THERMALLY BROKEN ALUMINIUM WINDOWS
- F3 THERMALLY BROKEN ALUMINIUM WINDOWS
- F4 EXTERNAL QUALITY ANTI-SLIP CERAMIC TILING
- F5 RANDED COMPUTER FLOOR WITH ANTI-SLIP CERAMIC TILES
- F6 ENTRANCE CLEAN-OFF MATTING

WALL FINISHES:

- W1 COGNAC TILED STONEWORK
- W2 CERAMIC TILING
- W3 CERAMIC TILED WORKTOP SPLASHBACK
- W4 BRITISH DRYWALL SYSTEM
- W5 BRITISH DRYWALL SYSTEM
- W6 BRITISH DRYWALL SYSTEM
- W7 BRITISH DRYWALL SYSTEM

CEILING FINISHES:





- C1 BRITISH DRYWALL SYSTEM
- C2 BRITISH DRYWALL SYSTEM
- C3 BRITISH DRYWALL SYSTEM
- C4 BRITISH DRYWALL SYSTEM
- C5 BRITISH DRYWALL SYSTEM
- C6 BRITISH DRYWALL SYSTEM
- C7 BRITISH DRYWALL SYSTEM

WALL PROTECTORS & GUARDS:

- UPPER GROUND ONWARD CORRIDORS TO RECEIVE ANTI-LIGATURE WALL HANDRAILS.
- ALL SHOWER WALLS TO RECEIVE CORNER GUARDS AT CORNER LOCATIONS.
- Acryphen Surface Mounted Corner Guard 28-12/28-20. To be installed in strict accordance with the manufacturers recommendations and instructions.

ROOM EQUIPMENT AND FURNITURE:

PLEASE REFER TO SEPARATE RMA ROOM DATA SHEETS FOR DETAILED EQUIPMENT AND FURNITURE REQUIREMENTS OF EACH ROOM.

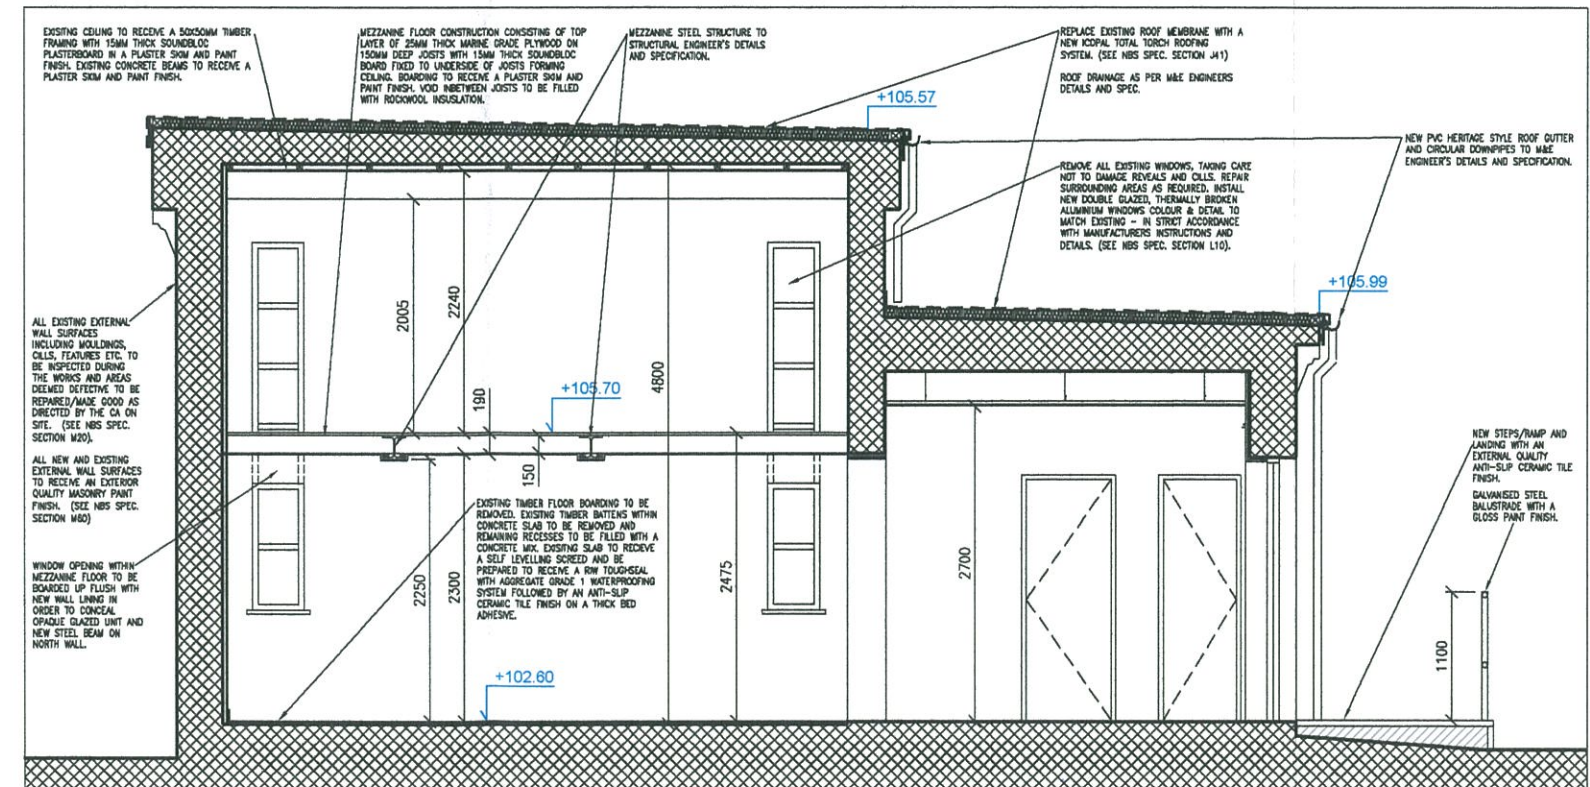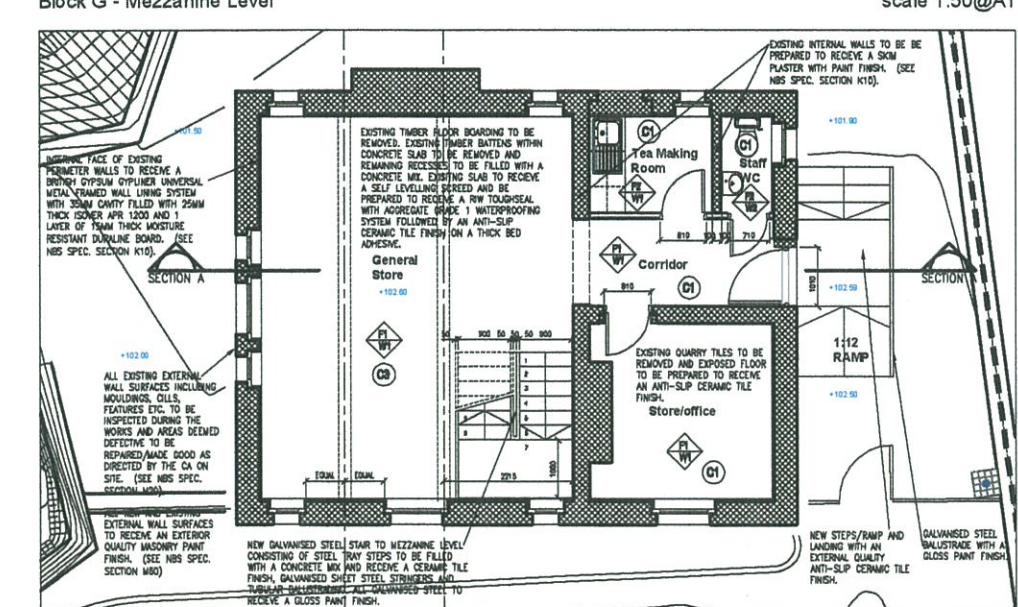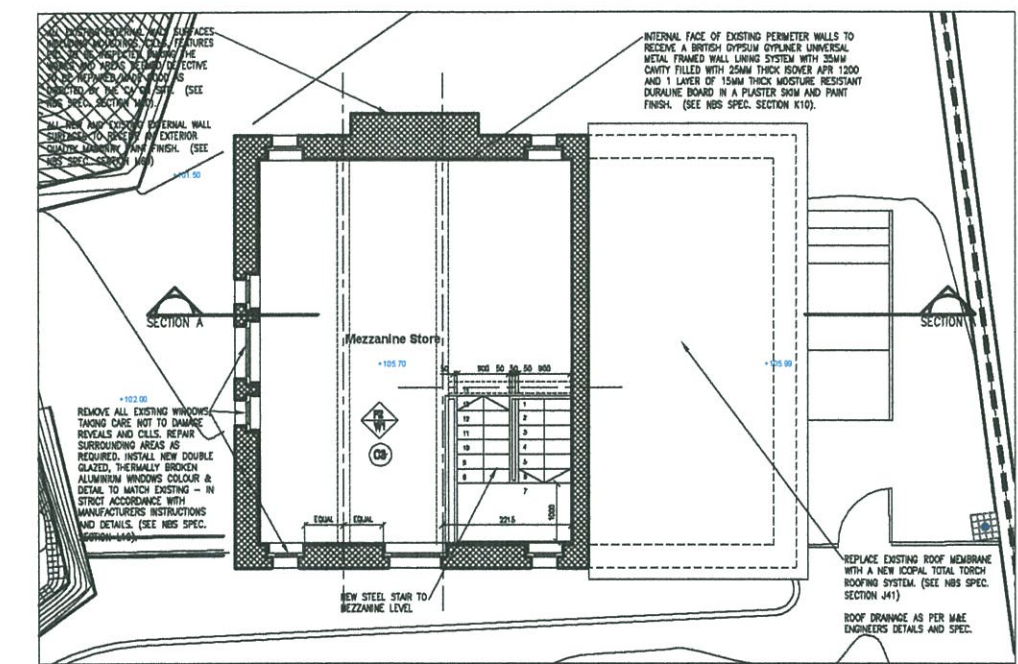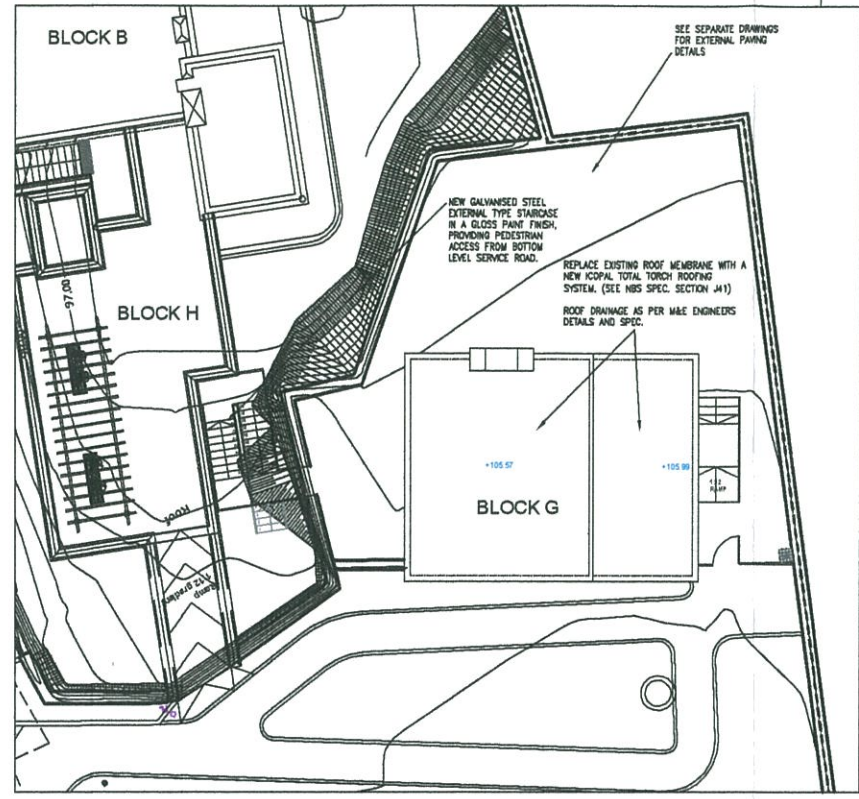

NOTES

Do not erase from this drawing. Only figure dimensions as to be taken from this drawing.

Contractor must verify all dimensions on site before commencing any work or site drainage.

Work within the Gibraltar Construction (Design & Management) Regulations is not to start until a Health & Safety Plan has been produced.

This Drawing is Copyright and must not be reproduced without consent of GC Architects.

This drawing originates from the CAD file: Project: 2009120012/Dr/Arch/09012/G/C702

Rev. Description Drawn Date Check Date

GENERAL NOTES

DRAWING TO BE READ IN CONJUNCTION WITH NBS SPECIFICATION. ONLY SELECTED NBS REFERENCES ARE SHOWN ON THIS DRAWING. PLEASE NOTE THAT CONTRACTOR IS RESPONSIBLE FOR FULL CROSS REFERENCING OF NBS SPECIFICATION AND DRAWINGS.

ALL DIMENSIONS GIVEN ARE IN MILLIMETRES AND MUST BE CHECKED ON SITE AND NOT SCALED FROM THESE DRAWINGS.

ALL WRITTEN DIMENSIONS TO BE CHECKED ON SITE BY CONTRACTORS / SUPPLIERS.

ALL MATERIALS AND FITTINGS TO BE TO BRITISH STANDARDS AND BEST QUALITY.

ALL WORKS TO COMPLY WITH LATEST GIBRALTAR CON AND HEALTH & SAFETY REGULATIONS.

ALL AREAS DISTURBED OR EXPOSED DURING WORKS TO BE MADE GOOD TO MATCH EXISTING ADJACENT.

THE CONTRACTOR IS TO PROVIDE SAMPLES OF EXACT FINISHES AND FITTINGS TO BE APPROVED PRIOR TO PLACEMENT OF ORDERS AND/OR PROCEEDING WITH THE WORKS.

ALL ARISING TO BE CARRIED AWAY AND DISPOSED OF IN ACCORDANCE WITH LOCAL REGULATIONS.

ALL COLUMNS AND STRUCTURAL ELEMENTS ARE INDICATIVE ONLY. REFER TO STRUCTURAL ENGINEER'S DRAWINGS FOR ALL STRUCTURAL ELEMENTS.

FOR MAE WORK REFER TO MAE ENGINEER'S DRAWINGS AND SPECIFICATION.

GC Architects, Gibraltar.

CONSTRUCTION

Date: 05/08/13 Signed: JJC

GC Architects

Members of the Royal Institute of British Architects

GC Architects Ltd., Suite 1, First Floor, 21 Heron Street, Lower, GIBRALTAR. T: (350) 498888, F: (350) 498888, E: info@gcarchitects.gi, W: www.gcarchitects.gi

PROJECT

Government of Gibraltar
Former Royal Naval Hospital
Gibraltar

DRAWING TITLE

Block G: Mental Health Store
Proposed Floor Plans and Section

Scale

AS SHOWN

Drawn By

NVS

Checked By

JJC

Date Drawn

05/08/13

Date Checked

DRAWING NO.

09012/G/C702