


NOTES  
 Do not scale from this drawing. Only figured dimensions are to be taken from this drawing.  
 Contractor must verify all dimensions on site before commencing any work or shop drawings.  
 Work within the Gibraltar Construction (Design & Management) Regulations is not to start until a Health and Safety Plan has been produced.  
 This Drawing is Copyright and must not be reproduced without consent of GCArchitects.  
 This drawing originates from the CAD file :  
 Project:7


Rev. Description Draw Date Ch/led Date

\* PROPOSED AREAS BEING EXTENDED OF ALTERED SHOWN SHADED

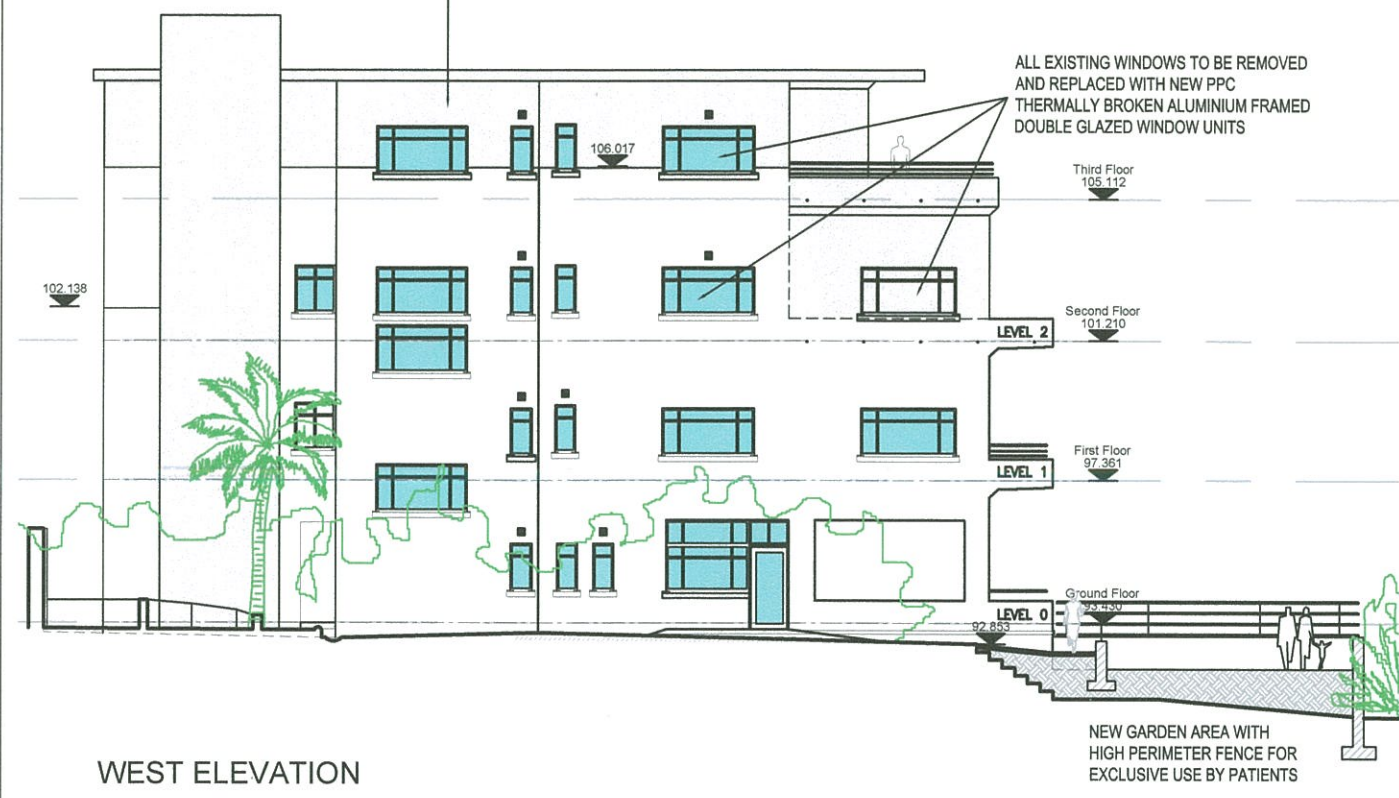


WEST ELEVATION

NEW FLAT ROOF WITH OVERHANG FEATURE TO MATCH STYLE OF EXISTING BUILDING

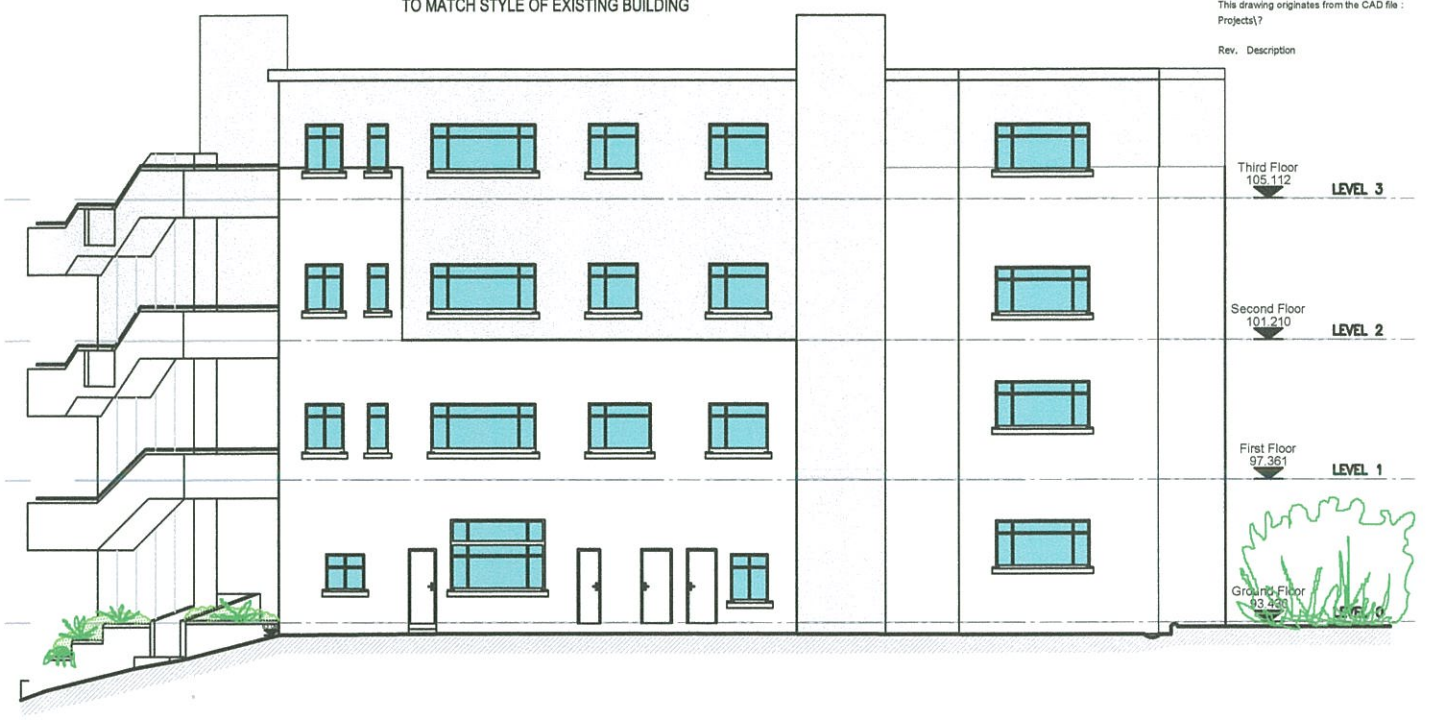


NORTH ELEVATION

\* PROPOSED AREAS BEING EXTENDED OR ALTERED SHOWN SHADED

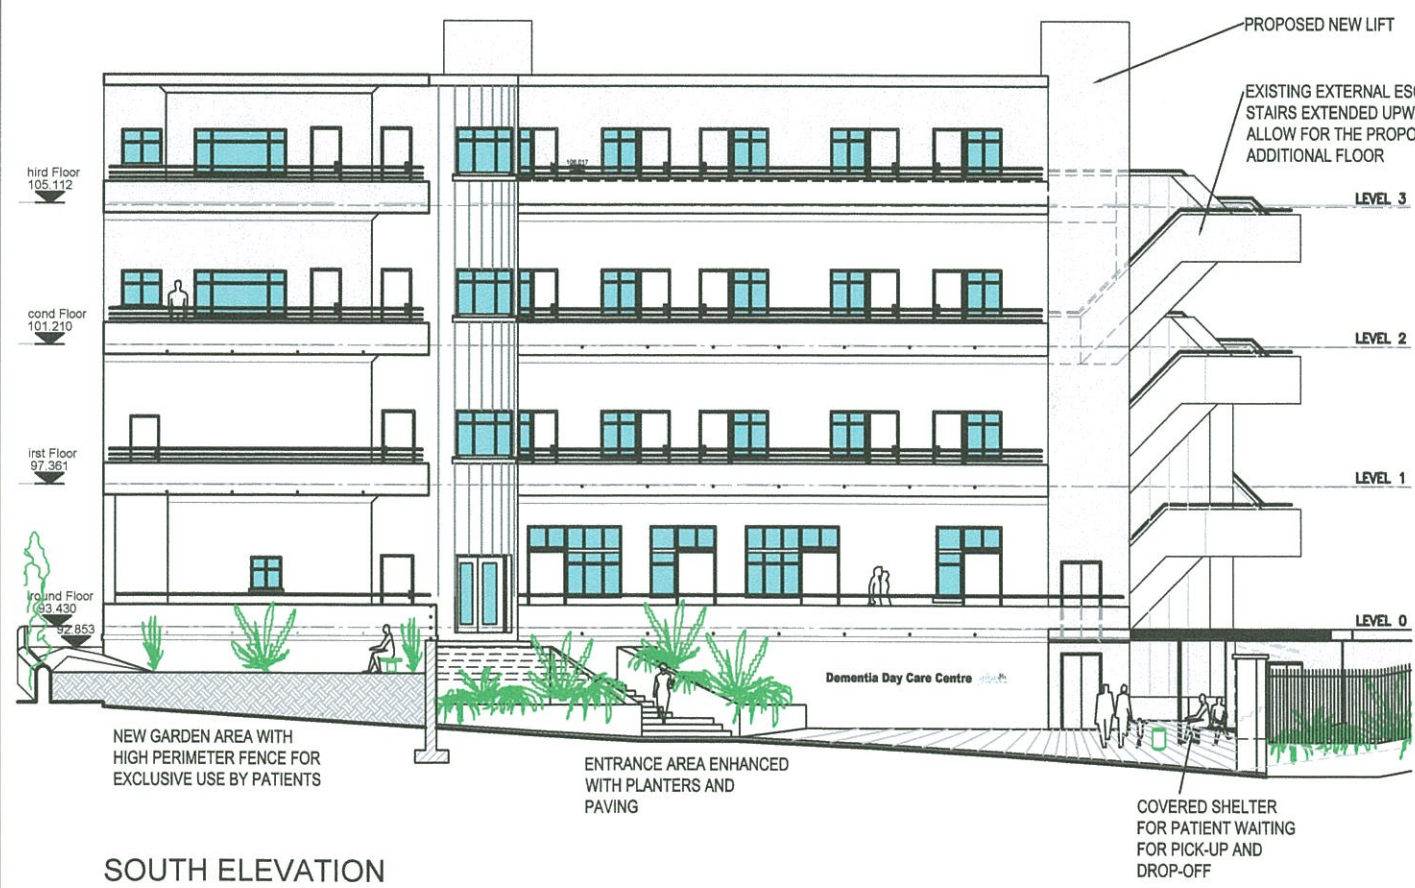

SOUTH ELEVATION

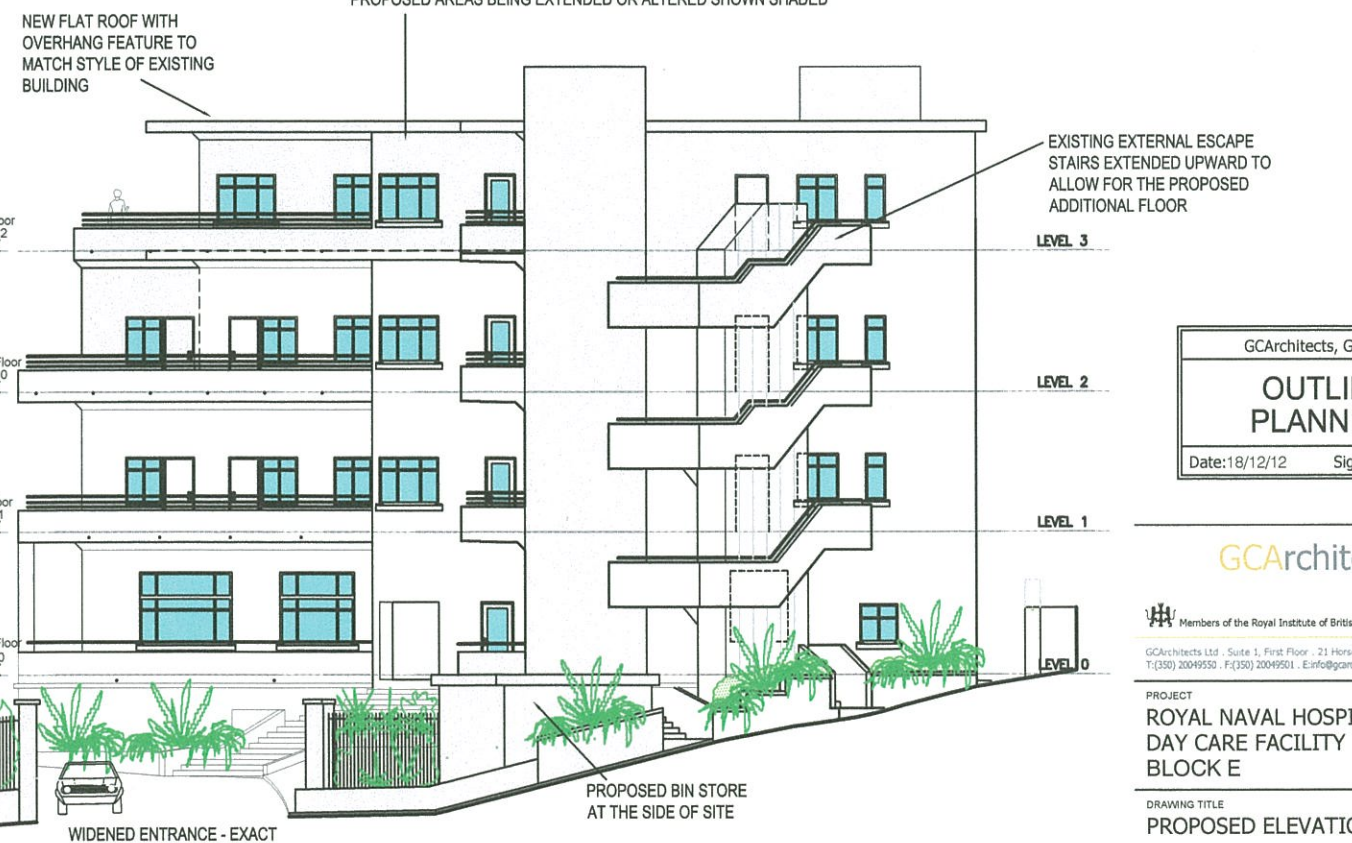

EAST ELEVATION

GCArchitects, Gibraltar.  
**OUTLINE PLANNING**  
 Date:18/12/12 Signed:JJC

GCArchitects

Members of the Royal Institute of British Architects  
 GCArchitects Ltd., Suite 1, First Floor, 21 Horse Barrack Lane, GIBRALTAR  
 T:(350) 2004950 F:(350) 2004950 E:info@gcarchitects.gi W:www.gcarchitects.gi

PROJECT  
 ROYAL NAVAL HOSPITAL  
 DAY CARE FACILITY  
 BLOCK E

DRAWING TITLE  
 PROPOSED ELEVATIONS

Scale	Drawn By	Checked By
1:100@A1 1:200@A3	JOR	JJC
Date Drawn	Date Checked	
18/12/12	18/12/12	
Drawing Status		
OUTLINE PLANNING		

DRAWING NO.  
 09012/E/OP304