




EXISTING EAST ELEVATION SCALE 1:50

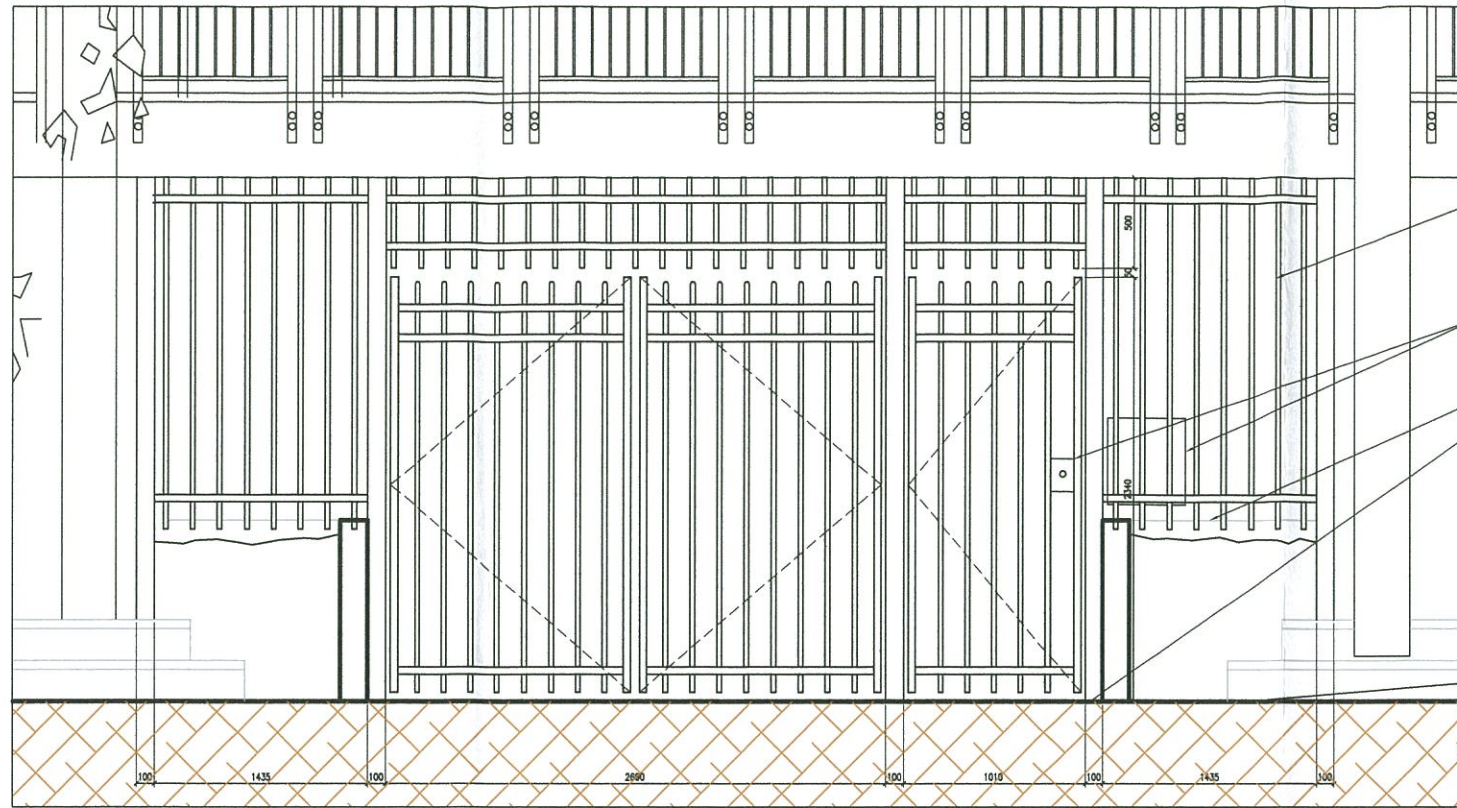

PROPOSED EAST ELEVATION SCALE 1:20

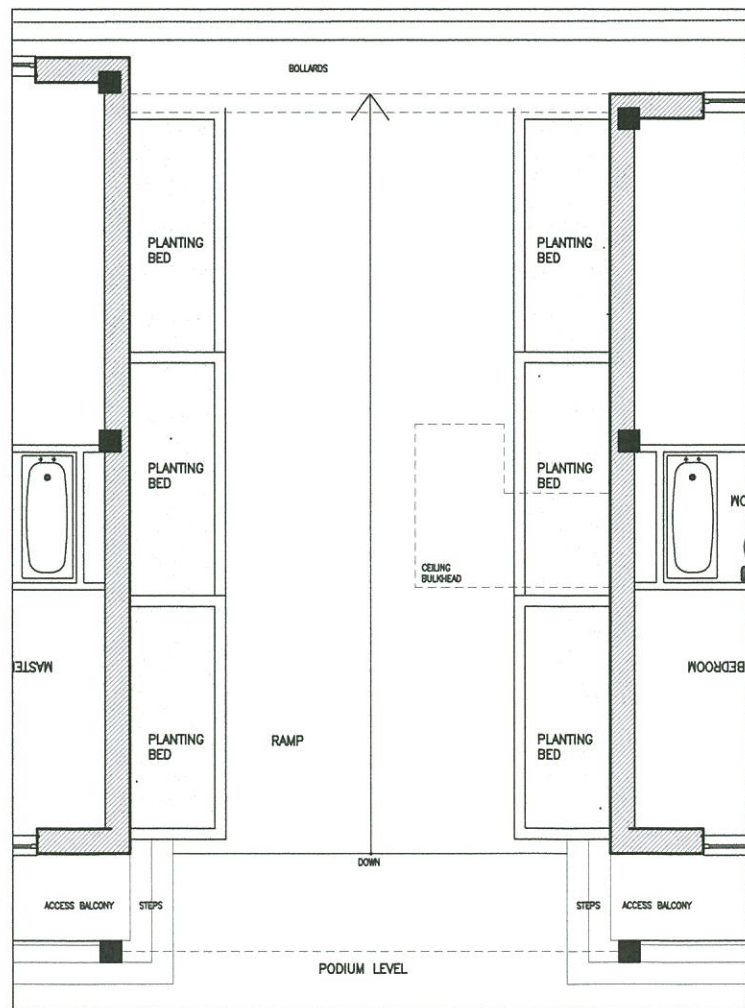

EXISTING PLAN SCALE 1:50

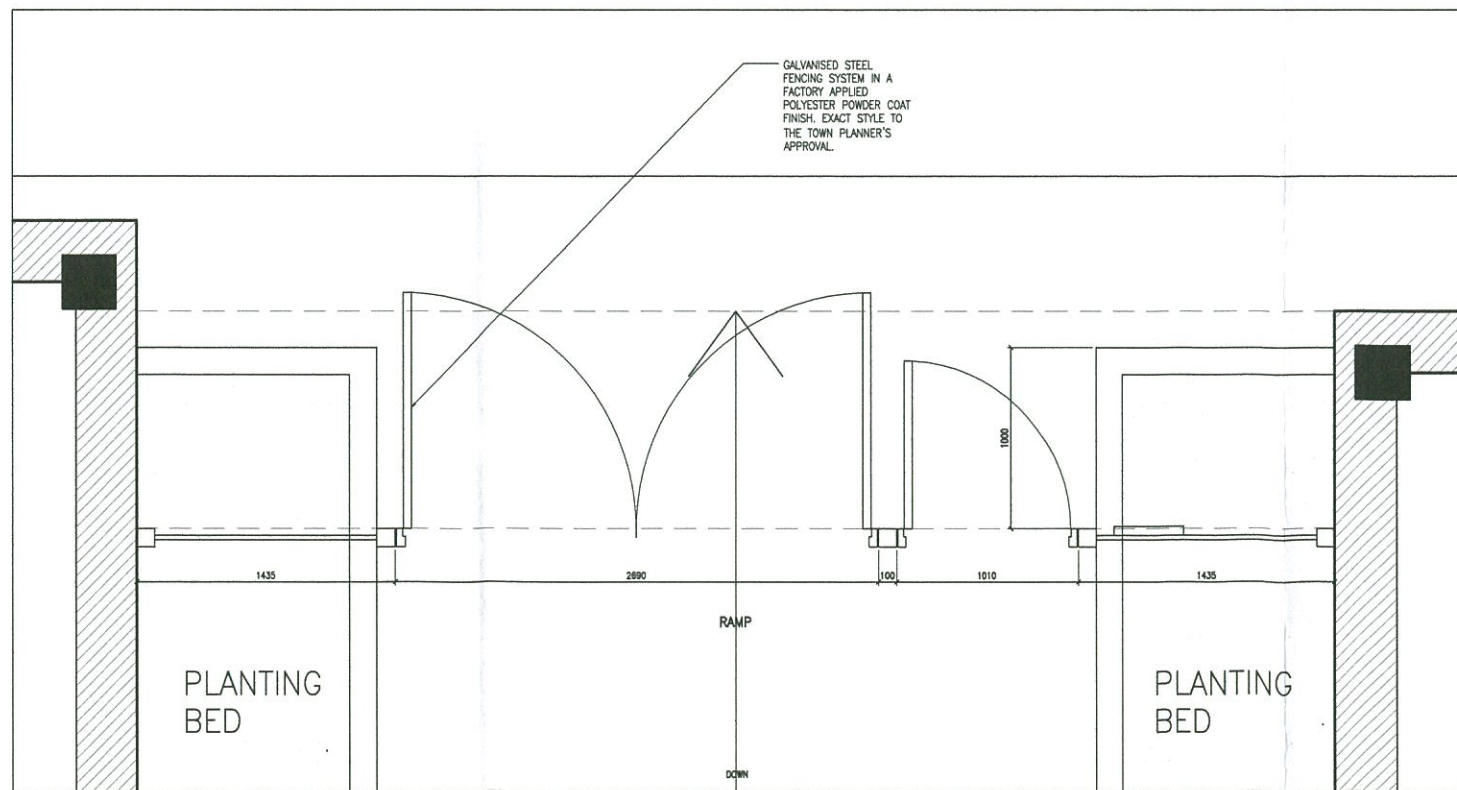


PROPOSED PLAN SCALE 1:20

NOTES  
 Do not scale from this drawing. Only figured dimensions are to be taken from this drawing.  
 Contractor must verify all dimensions on site before commencing any work or shop drawings.  
 Work within the Gibraltar Construction (Design & Management) Regulations is not to start until a Health and Safety Plan has been produced.  
 This Drawing is Copyright and must not be reproduced without consent of GCArchitects.  
 This drawing originates from the CAD file:  
 Projects\7  
 Rev. Description Drawn Date Ch'kd Date



GALVANISED STEEL FENCING SYSTEM IN A FACTORY APPLIED POLYESTER POWDER COAT FINISH. EXACT STYLE TO THE TOWN PLANNER'S APPROVAL.  
 ACCESS CONTROL BARRIERS & LOCK SYSTEMS FITTED TO APARTMENTS AS PER ENGINEER'S DETAILS & SPECIFICATION.  
 TOP OF PLANTER WALLS.  
 SIZE OF FENCE POSTS AND FIXING OF POSTS TO EXISTING FLOORS, WALLS AND CEILINGS, ALL TO STRUCTURAL ENGINEER'S DETAILS & SPECIFICATION.

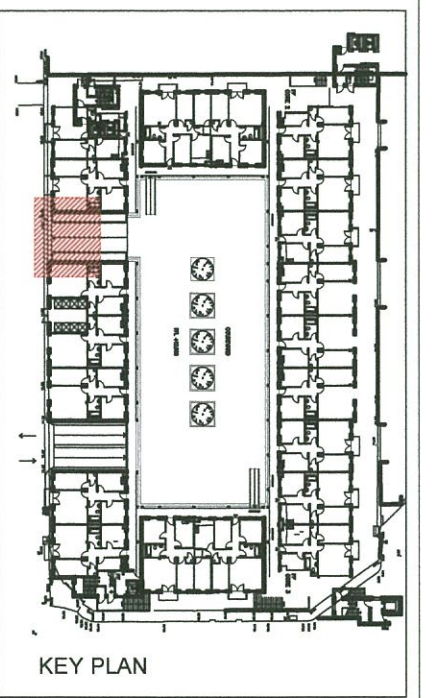

KEY PLAN

GCArchitects, Gibraltar.  
**BUILDING APPLICATION**  
 Date: 08/03/13 Signed: JJC

GCArchitects

Members of the Royal Institute of British Architects  
 GCArchitects Ltd - Suite 1, First Floor - 21 Horse Barrack Lane - GIBRALTAR  
 T: (350) 2004950 F: (350) 20049501 E: info@gcarchitects.gi W: www.gcarchitects.gi

PROJECT  
 Nelson's View  
 Gibraltar

DRAWING TITLE  
 Proposed Security Gates  
 Main Entrance Area

|                      |            |              |
|----------------------|------------|--------------|
| Scale                | Drawn By   | Checked By   |
| 1:50@A3              | NWG        | JJC          |
| Drawing Status       | Date Drawn | Date Checked |
| BUILDING APPLICATION | 16/11/12   | -/-/-        |

DRAWING NO.  
 05001/S2/BA-31

NELSON'S VIEW - PROPOSED SECURITY GATES WITHIN ENTRANCE AREA