



ELEVATION

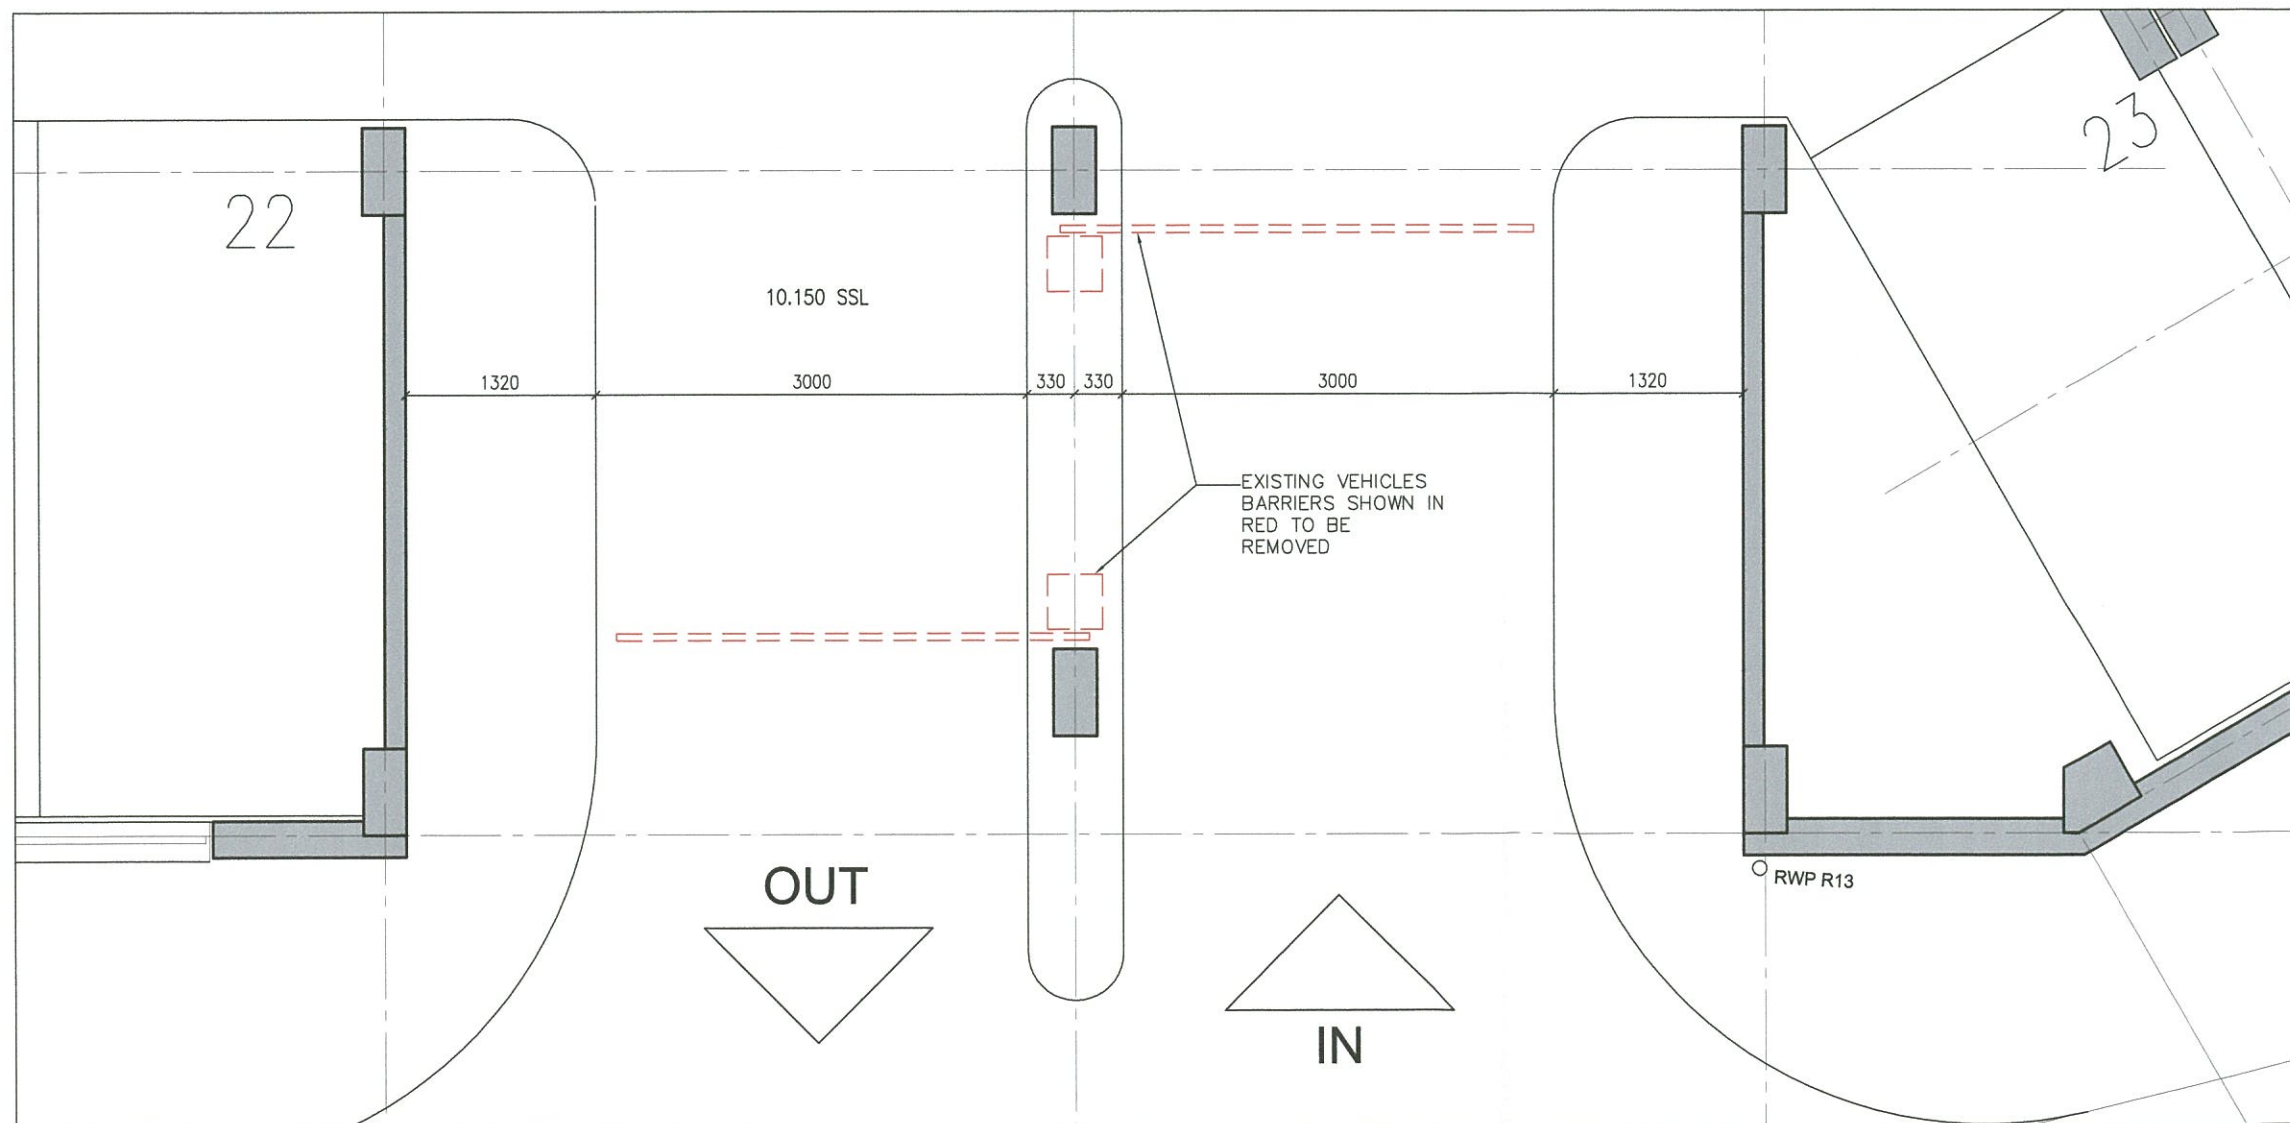

FLOOR PLAN

NOTES
 Do not scale from this drawing. Only figured dimensions are to be taken from this drawing.
 Contractor must verify all dimensions on site before commencing any work or shop drawings.
 Work within the Gibraltar Construction (Design & Management) Regulations is not to start until a Health and Safety Plan has been produced.
 This Drawing is Copyright and must not be reproduced without consent of GCArchitects.
 This drawing originates from the CAD file :
 Project(s)?
 Rev. Description Drawn Date Ch'kd Date

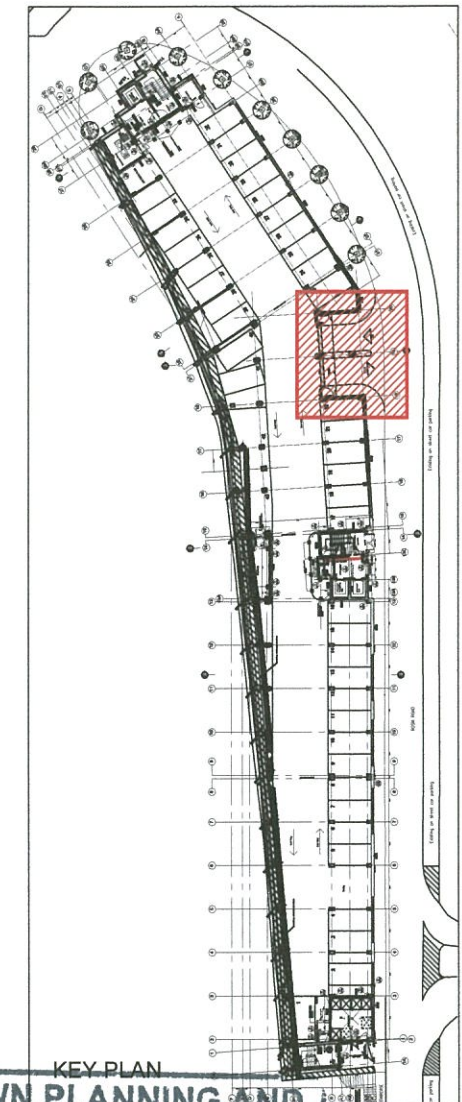

KEY PLAN

TOWN PLANNING AND BUILDING CONTROL
 GCArchitects, Gibraltar.
BUILDING APPLICATION
 19 MAR 2013
 Date: 08/03/13 Signed: JJC
RECEIVED
 GCArchitects

Members of the Royal Institute of British Architects
 GCArchitects Ltd - Suite 1, First Floor - 21 Horse Barrack Lane - GIBRALTAR
 T:(350) 2004950 - F:(350) 2004950 - E:info@gcarchitects.gi - W:www.gcarchitects.gi

PROJECT
 Bayview Terraces
 Gibraltar

DRAWING TITLE
 Roller Shutter Installation
 Lower Ground Level Car Park
 Existing Plan and Elevation

Scale	Drawn By	Checked By
1:50@A3	NVG	JJC
	Date Drawn	Date Checked
	16/11/12	--/--

Drawing Status: **BUILDING APPLICATION**
 DRAWING NO. **05001/S4/BA-10**