




ENTRANCE ELEVATION

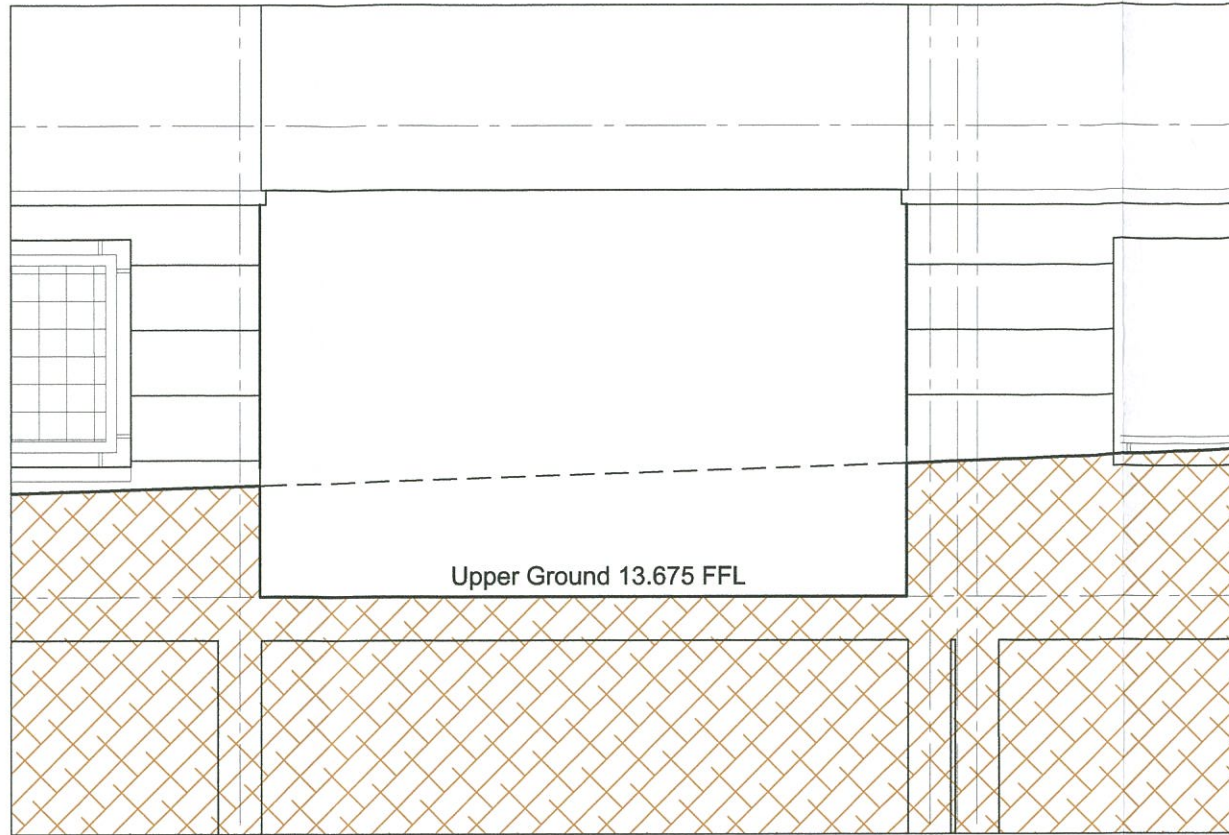

EXIT ELEVATION

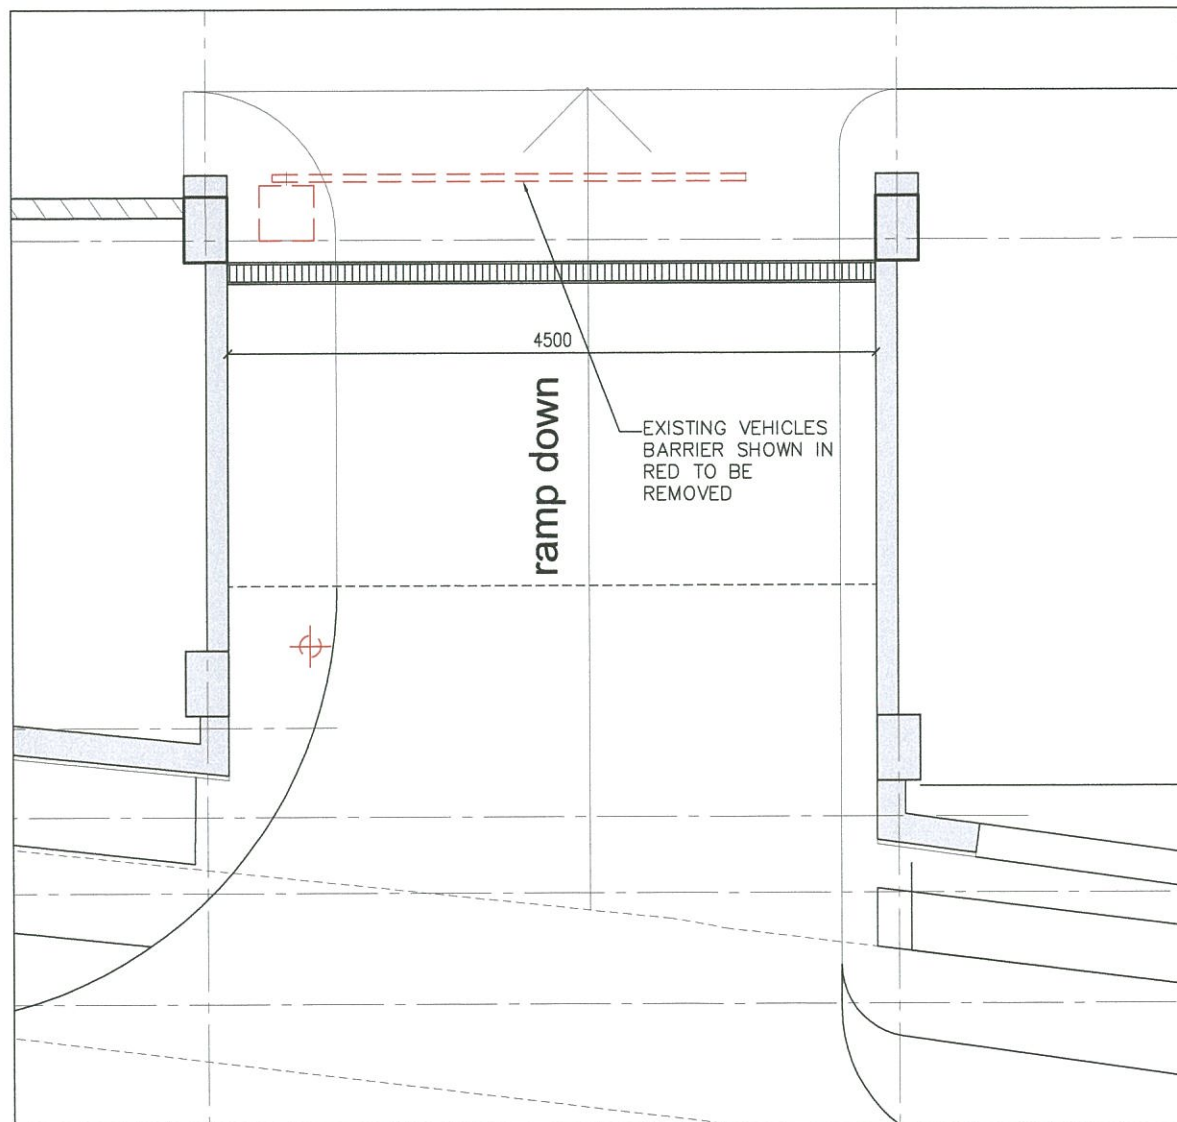


ENTRANCE FLOOR PLAN

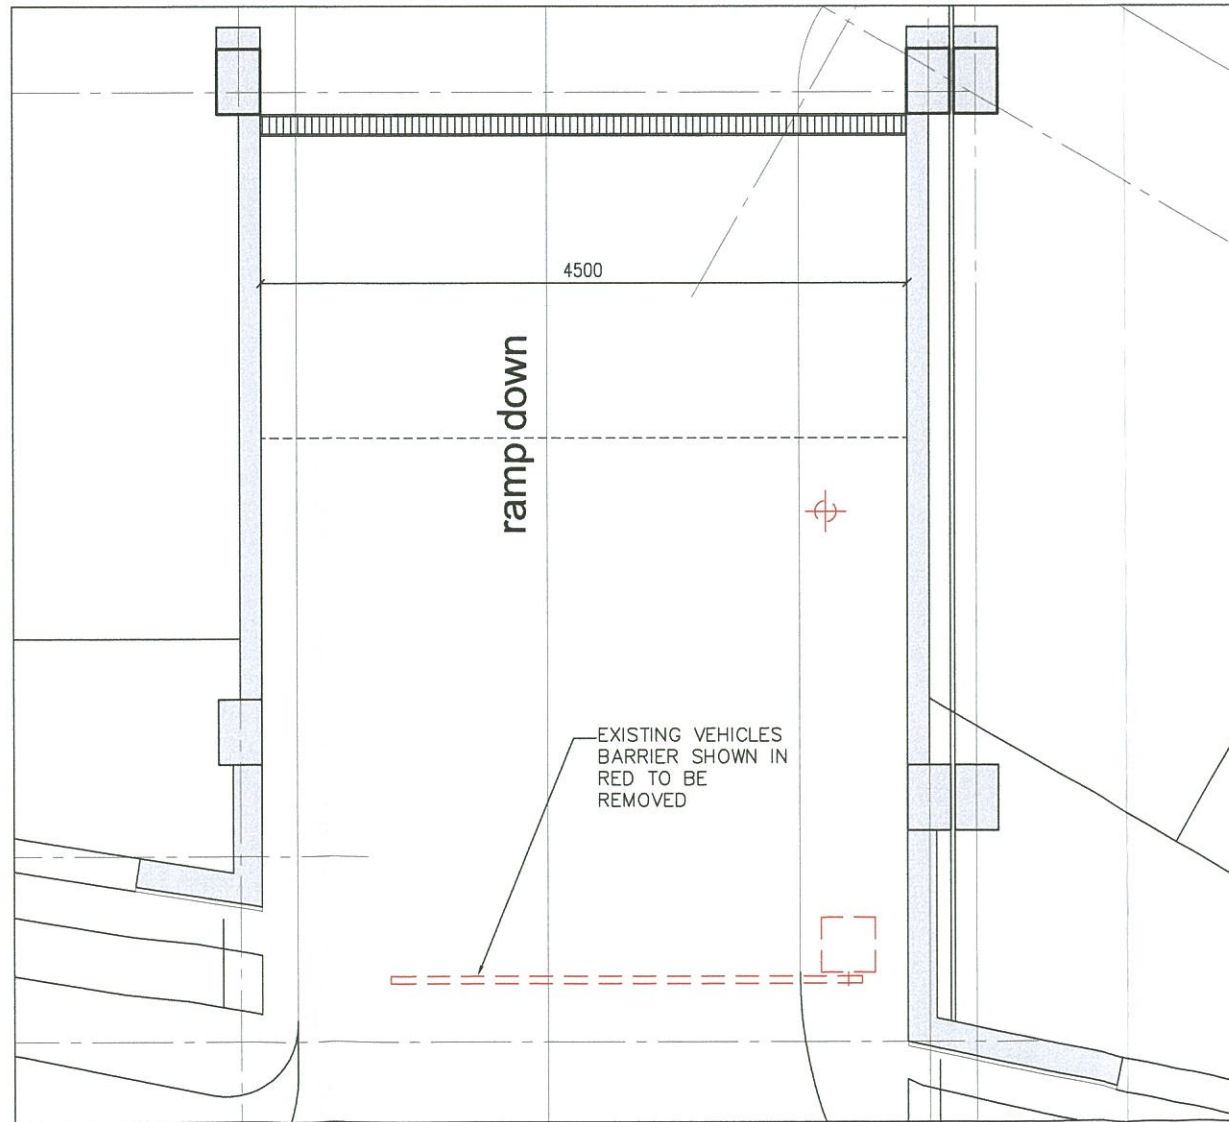

EXIT FLOOR PLAN

NOTES
 Do not scale from this drawing. Only figured dimensions are to be taken from this drawing.
 Contractor must verify all dimensions on site before commencing any work or shop drawings.
 Work within the Gibraltar Construction (Design & Management) Regulations is not to start until a Health and Safety Plan has been produced.
 This Drawing is Copyright and must not be reproduced without consent of GCArchitects.
 This drawing originates from the CAD file:
 Projects?
 Rev. Description Drawn Date Ch'kd Date

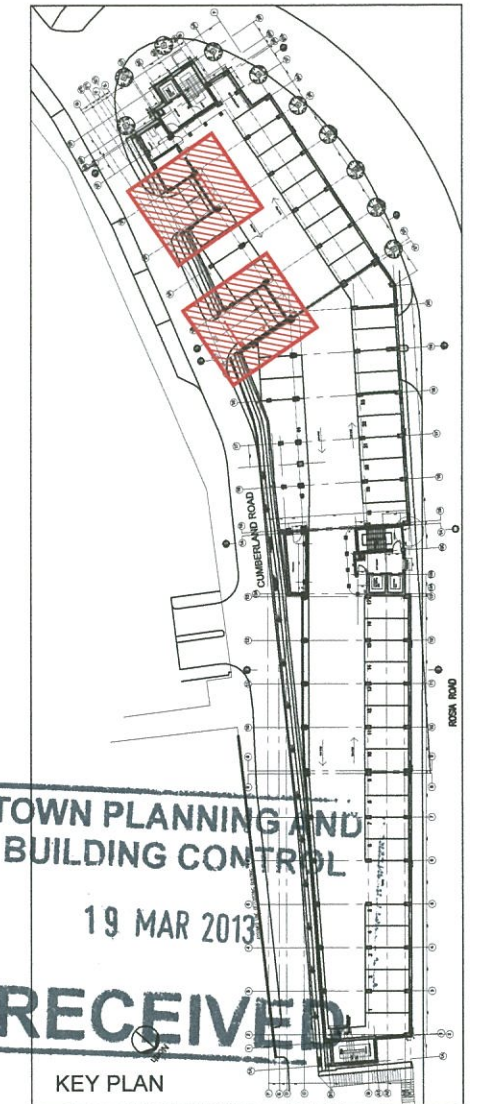

KEY PLAN

TOWN PLANNING AND BUILDING CONTROL
 19 MAR 2013
RECEIVED

GCArchitects, Gibraltar.
BUILDING APPLICATION
 Date: 08/03/13 Signed: JJC

GCArchitects

Members of the Royal Institute of British Architects

GCArchitects Ltd - Suite 1, First Floor - 21 Horse Barrack Lane - GIBRALTAR
 T:(350) 20049550 - F:(350) 20049501 - E:info@gcarchitects.gi - W:www.gcarchitects.gi

PROJECT
Bayview Terraces Gibraltar

DRAWING TITLE
**Roller Shutter Installation
 Upper Ground Level Car Park
 Existing Plans and Elevations**

Scale 1:50@A3	Drawn By NVG	Checked By JJC
	Date Drawn 16/11/12	Date Checked --/--

Drawing Status: **BUILDING APPLICATION**

DRAWING NO. **05001/S4/BA-20**