



ELEVATION

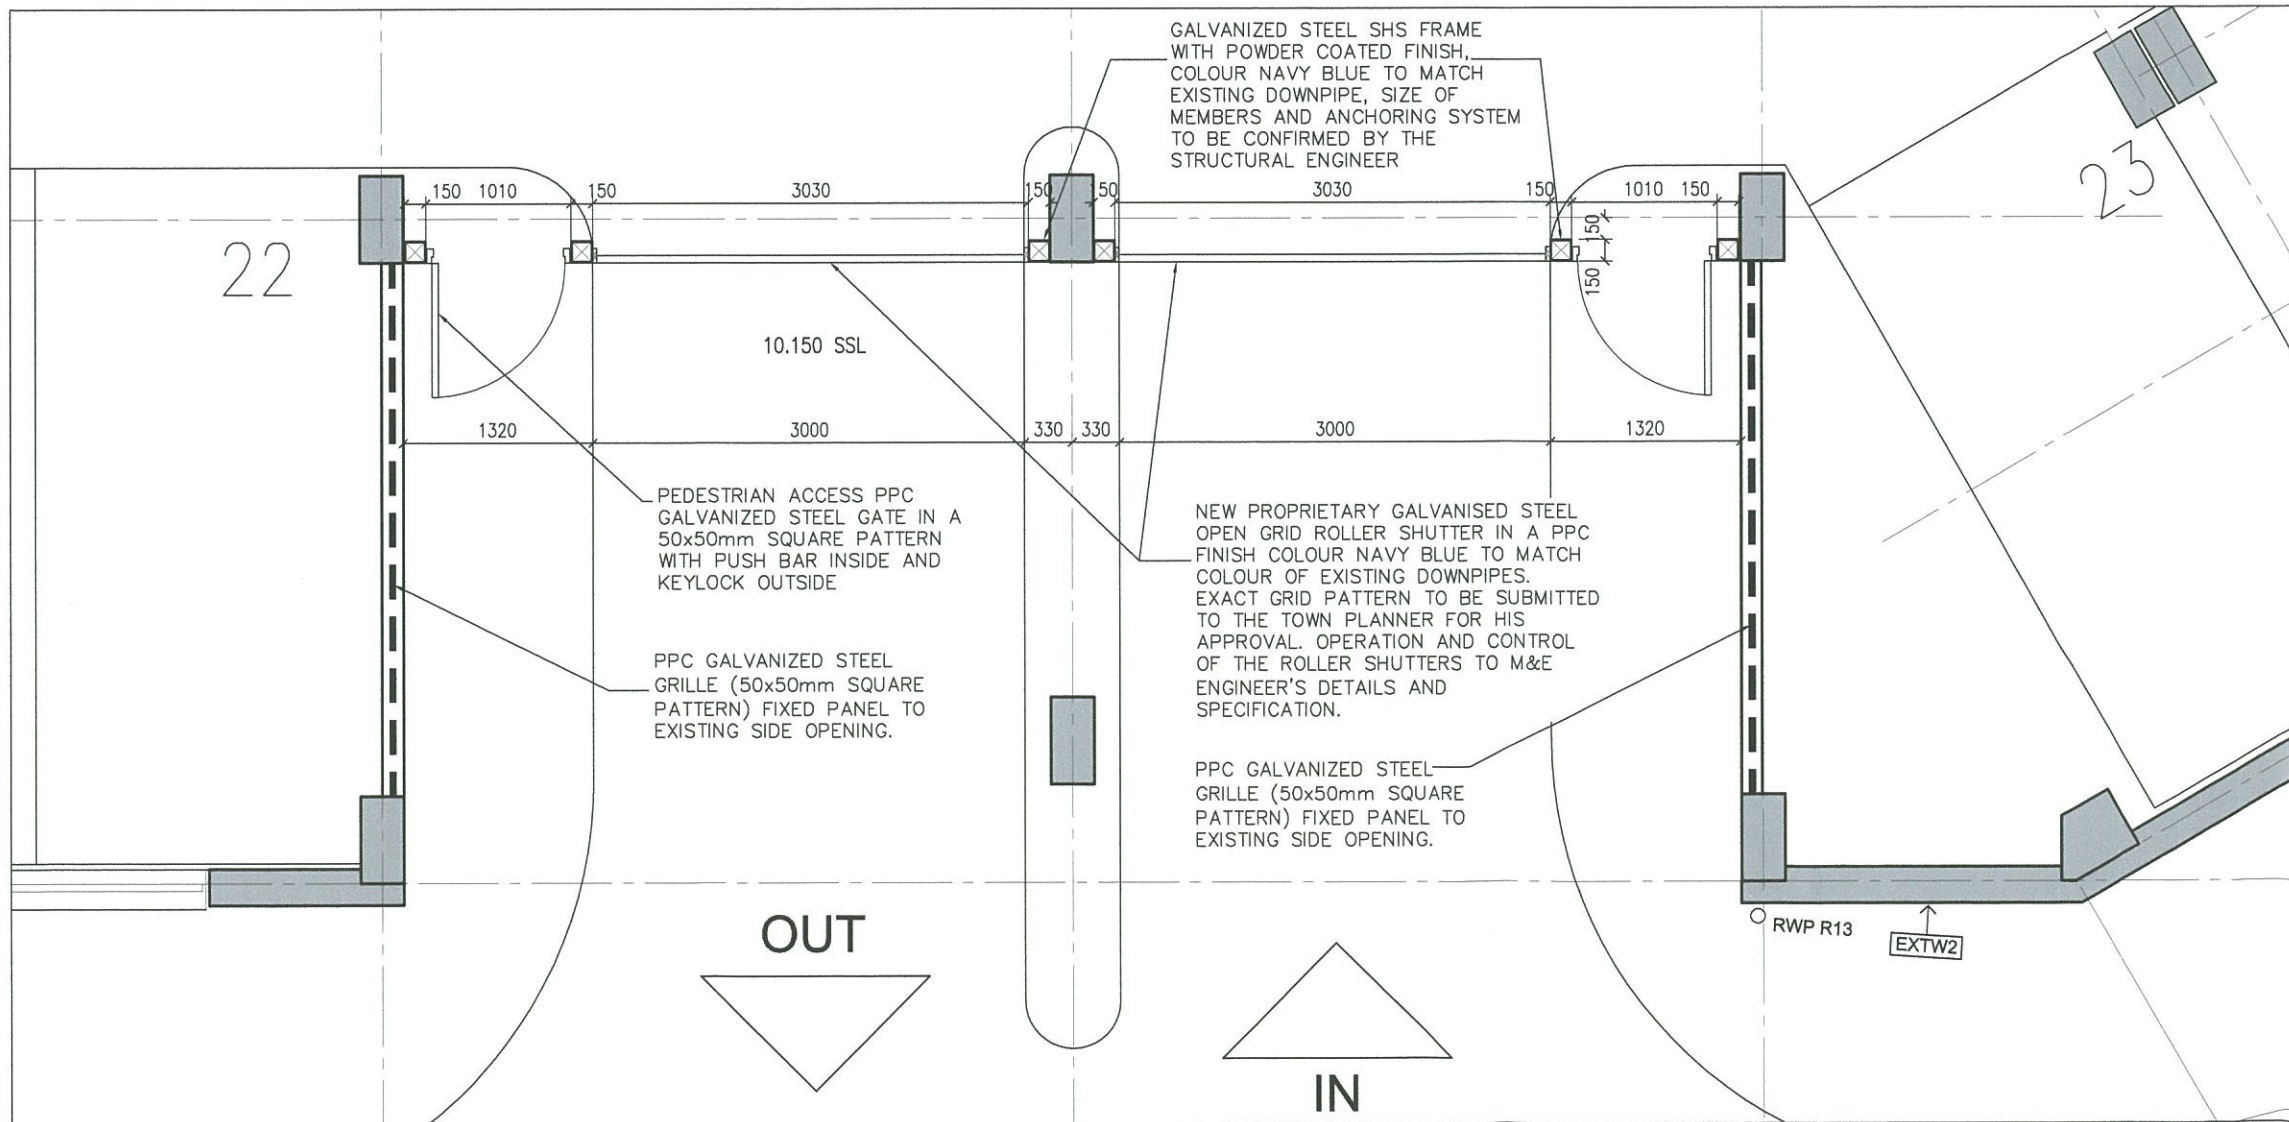

FLOOR PLAN

NOTES
Do not scale from this drawing. Only figured dimensions are to be taken from this drawing.
Contractor must verify all dimensions on site before commencing any work or shop drawings.
Work within the Gibraltar Construction (Design & Management) Regulations is not to start until a Health and Safety Plan has been produced.
This Drawing is Copyright and must not be reproduced without consent of GCArchitects.
This drawing originates from the CAD file:
Projects\7
Rev. Description Drawn Date Ch'kd Date

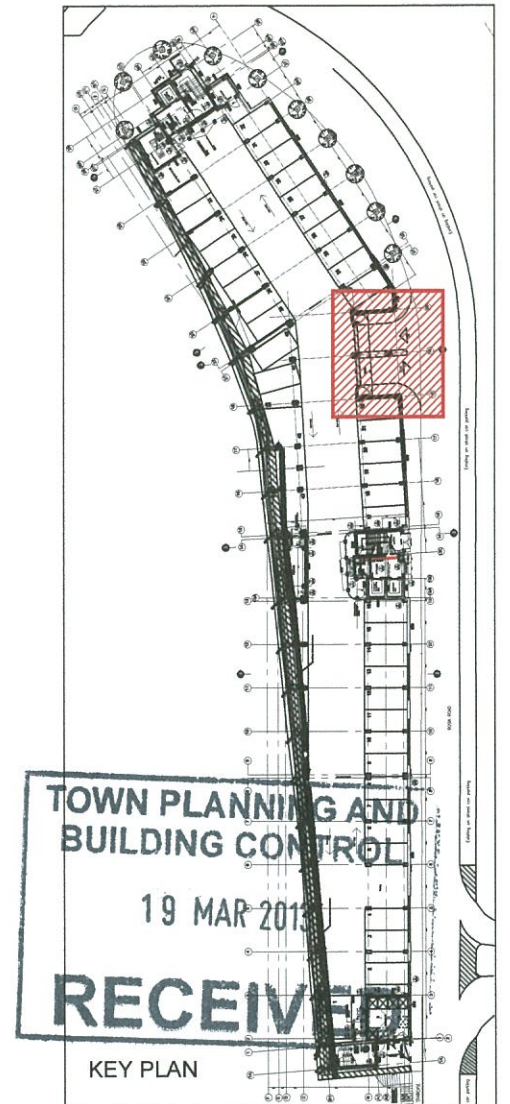

KEY PLAN

GCArchitects, Gibraltar.
BUILDING APPLICATION
Date: 08/03/13 Signed: JJC

GCArchitects

Members of the Royal Institute of British Architects
GCArchitects Ltd - Suite 1, First Floor - 21 Horse Barrack Lane - GIBRALTAR
T: (350) 2004950 - F: (350) 20049501 - E: info@gcarchitects.gi - W: www.gcarchitects.gi

PROJECT
Bayview Terraces
Residential Apartment Block
Gibraltar

DRAWING TITLE
Roller Shutter and Gate Proposal
Lower Ground Level Car Park
Proposed Plan and Elevation

Scale 1:50@A3 1:25@A1	Drawn By NVG	Checked By JJC
Drawing Status BUILDING APPLICATION	Date Drawn 16/11/12	Date Checked --/--

DRAWING NO.
05001-S4/BA-11