

NOTES:
 DO NOT SCALE OFF THIS DRAWING. CHECK DIMENSIONS ON SITE PRIOR TO COMMENCEMENT. THIS DRAWING IS THE COPYRIGHT OF WSRM ARCHITECTS LTD. AND MUST NOT BE COPIED OR REPRODUCED, IN PART OR IN WHOLE, WITHOUT PERMISSION OF WSRM ARCHITECTS LTD. TO BE READ IN CONJUNCTION WITH OTHER RELEVANT CONSULTANTS INFORMATION.

rev | date | amendments
 A | 12.04.13 | Dome added

WSRM architects
 1,2,20 EUROTOWERS
 PO BOX 474
 GIBRALTAR
 Tel: (350) 200 74647
 Fax: (350) 200 74983
 Email: architects@wsrm.gi
 Web: www.wsrma.gi

CLIENT
 GOVERNMENT OF GIBRALTAR

PROJECT
 N° 6 CONVENT PLACE


DRAWING TITLE
 PROPOSED FLOOR PLAN

SCALE
 1:100@A3

DATE
 21.12.12

JOB + DRG REF No.
 G543[3-001A]-GA-GF

REV
 X

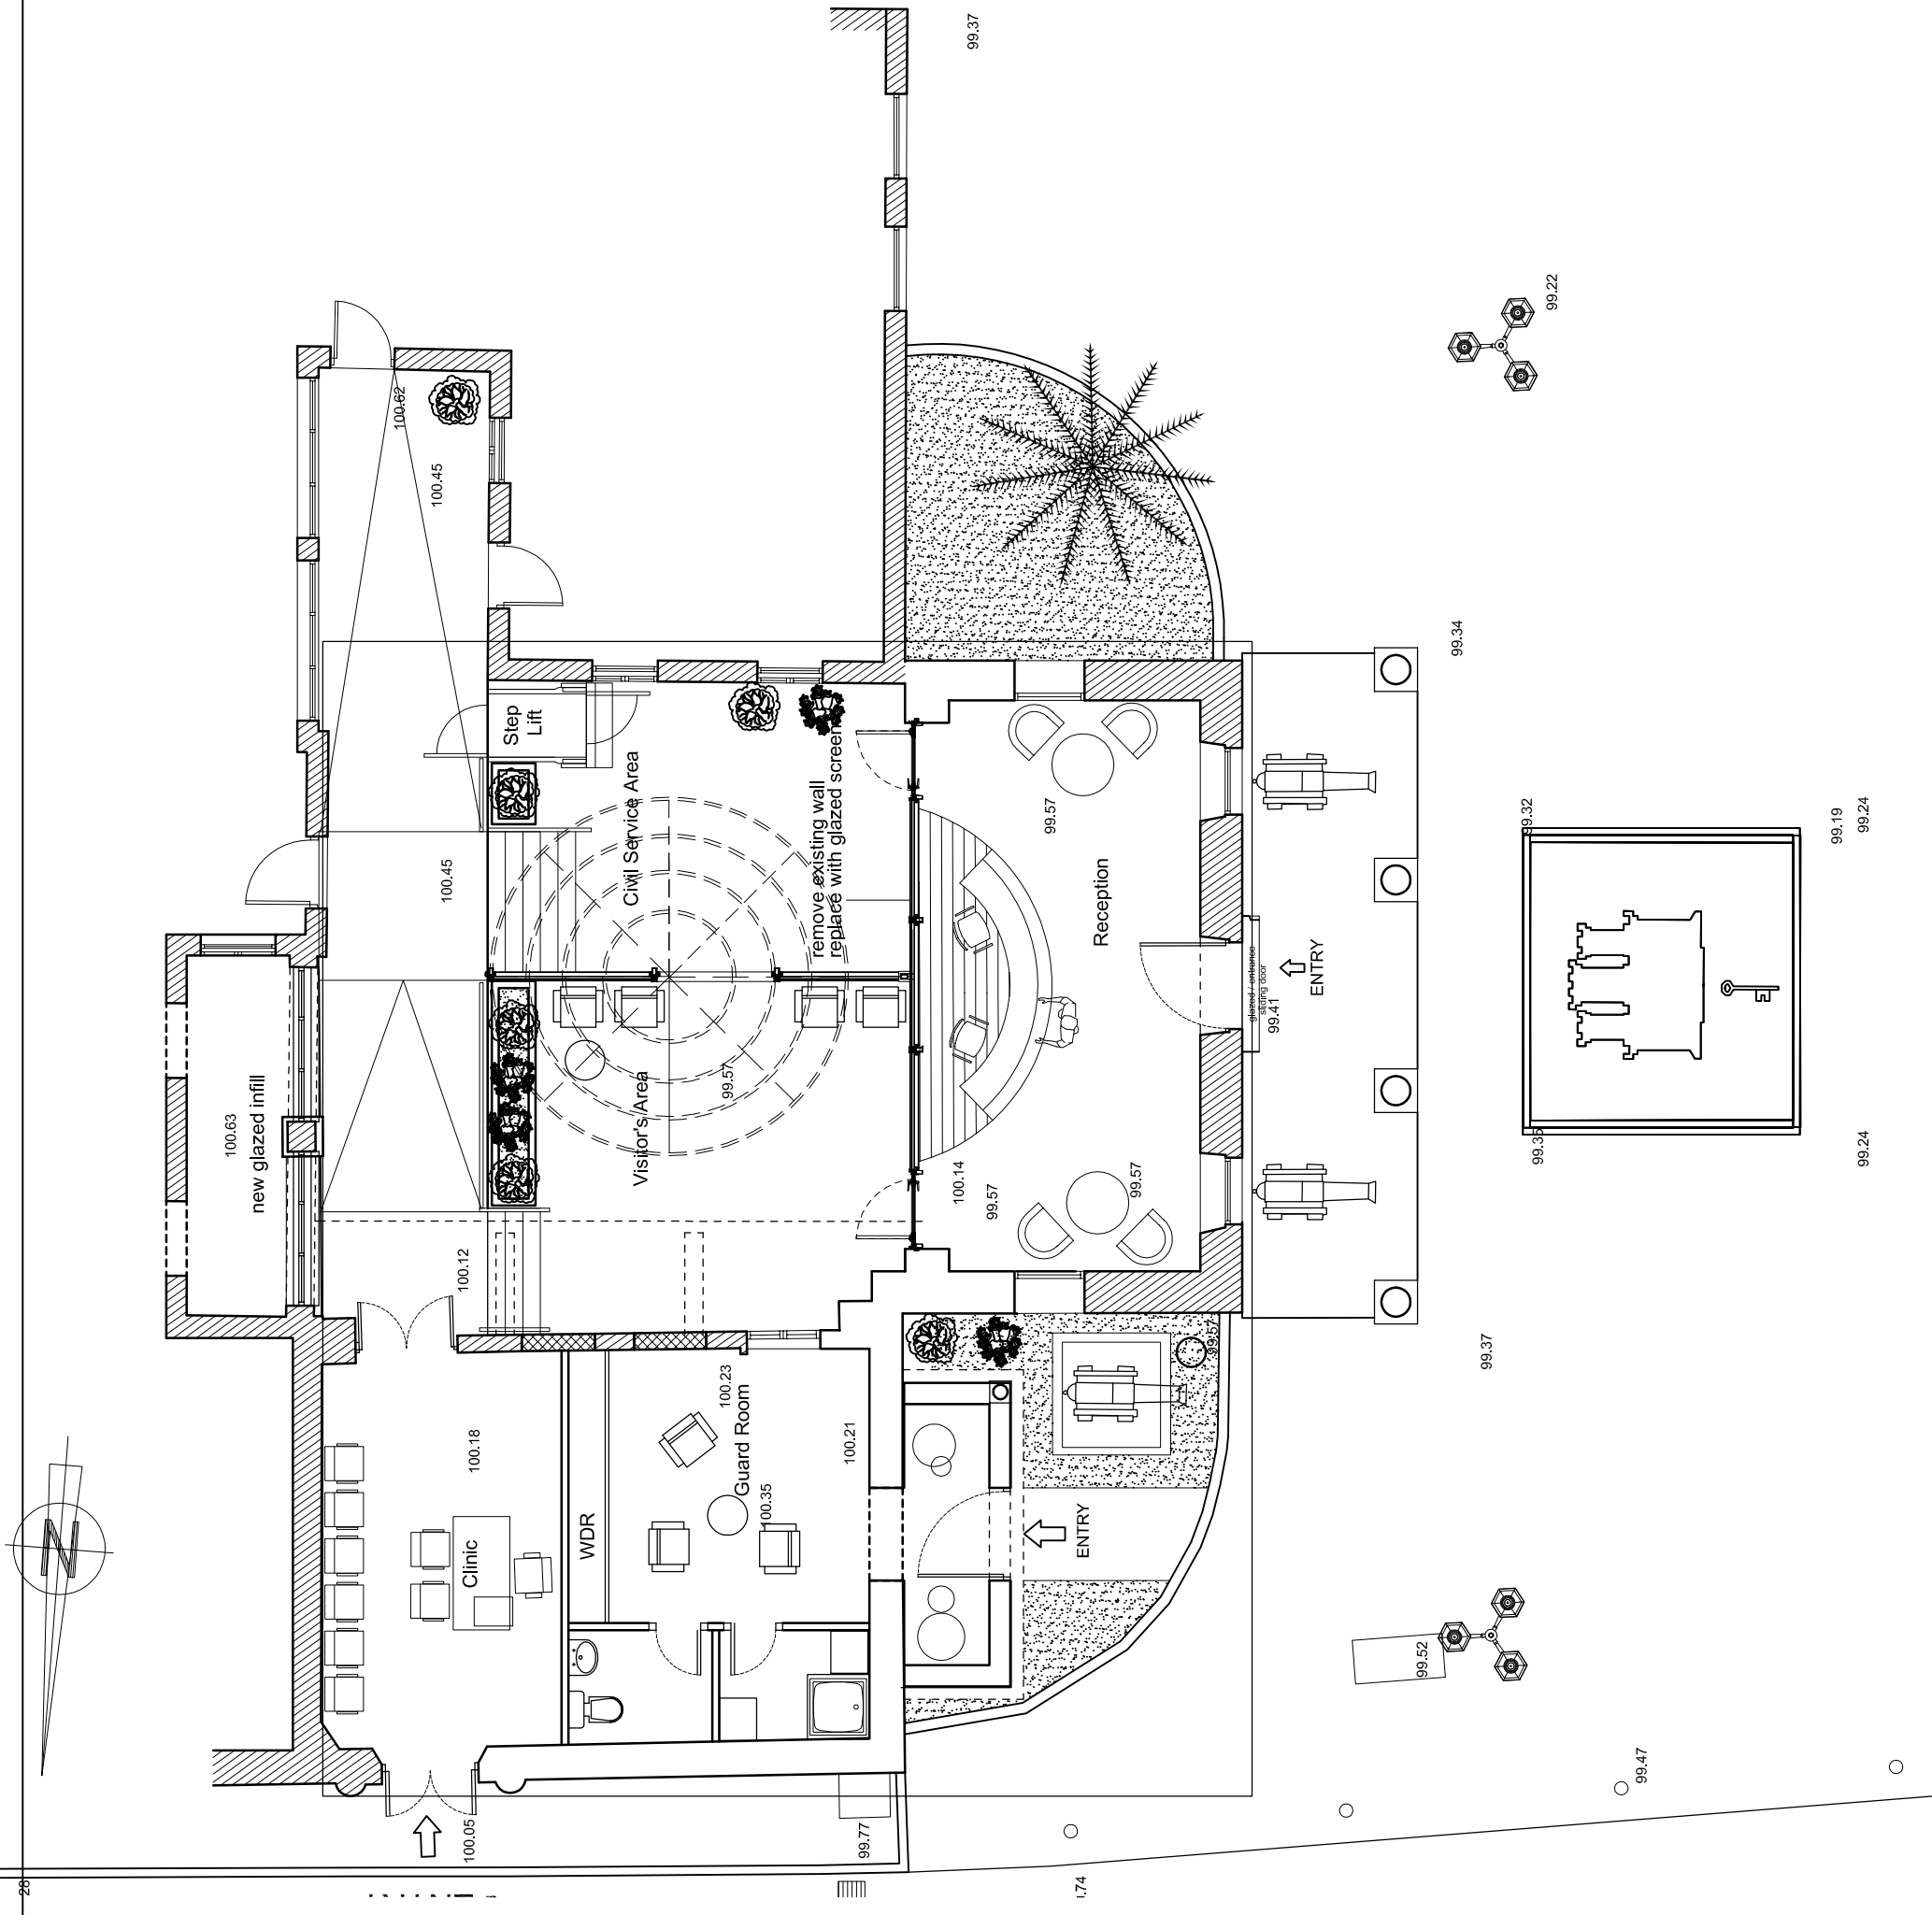

PROPOSED GROUND FLOOR PLAN SCALE 1:100