


PROPOSED GROUND FLOOR PLAN
Scale 1:50

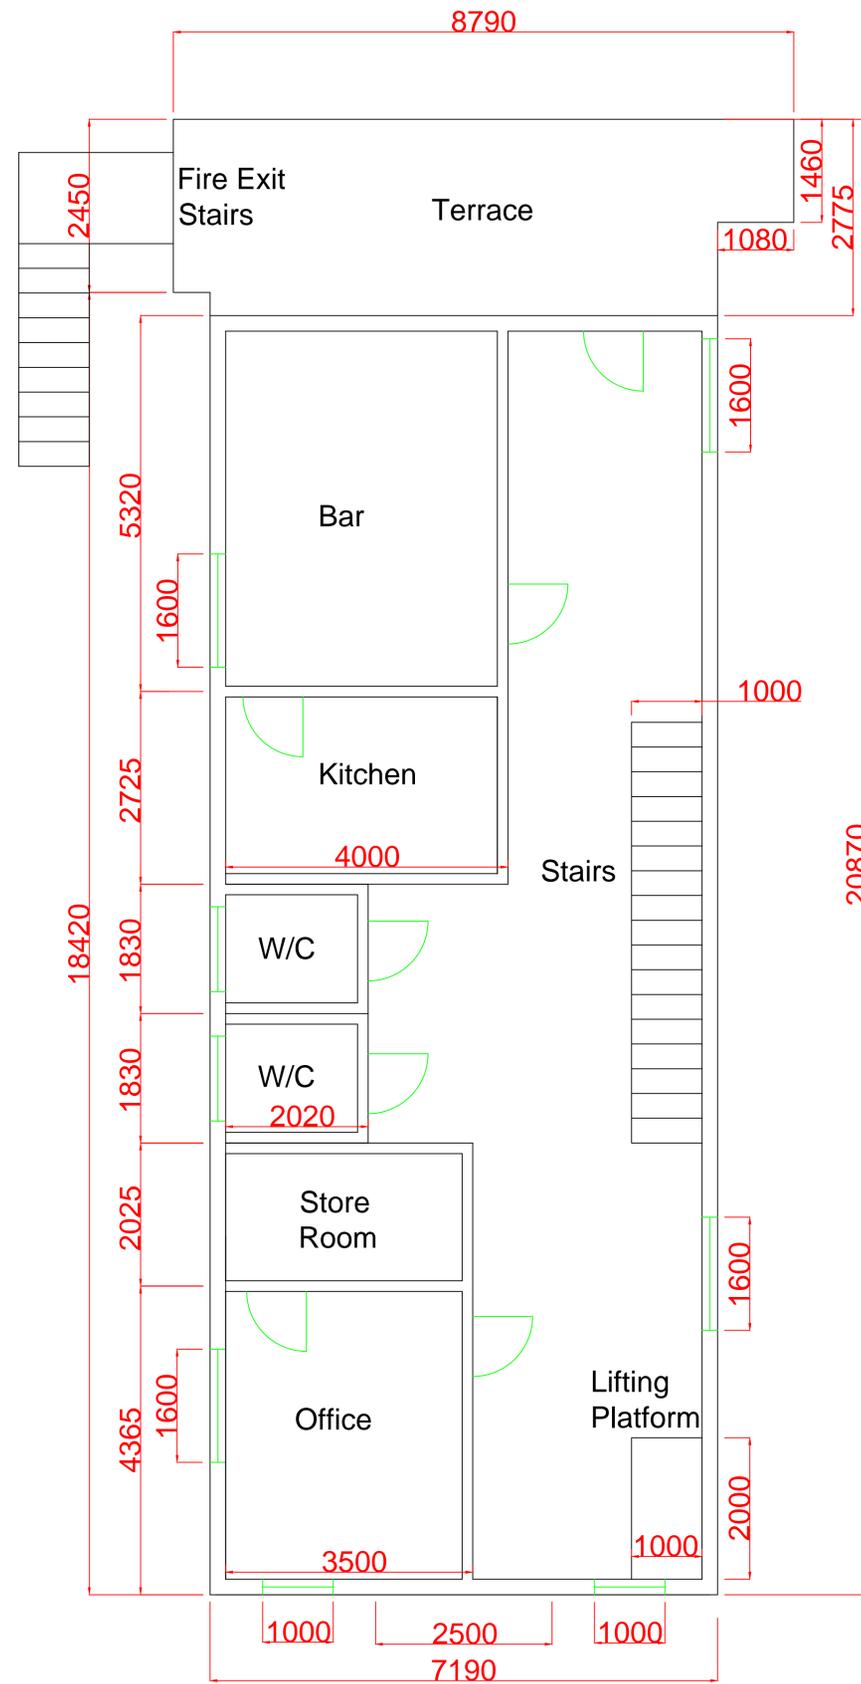

PROPOSED FIRST FLOOR PLAN
Scale 1:50

INDEX:

A	Date	Revision



Client

Job Title
Ground floor and first floor plans of the new structure for the proposed Motorcycle Club

DRAWING TITLE
GROUND FLOOR AND FIRST FLOOR PROPOSED PLANS

Scale As Shown

Date 01.07.2013 Drawn by J.RUSSO & N.XERRI

Dr. No.	169/30	Rev.
---------	--------	------