


notes


This drawing is the copyright and property of AKS Architects and Engineers Ltd. It must not be copied or published without written consent.

Do not scale from this drawing.


All dimensions to be checked on site.

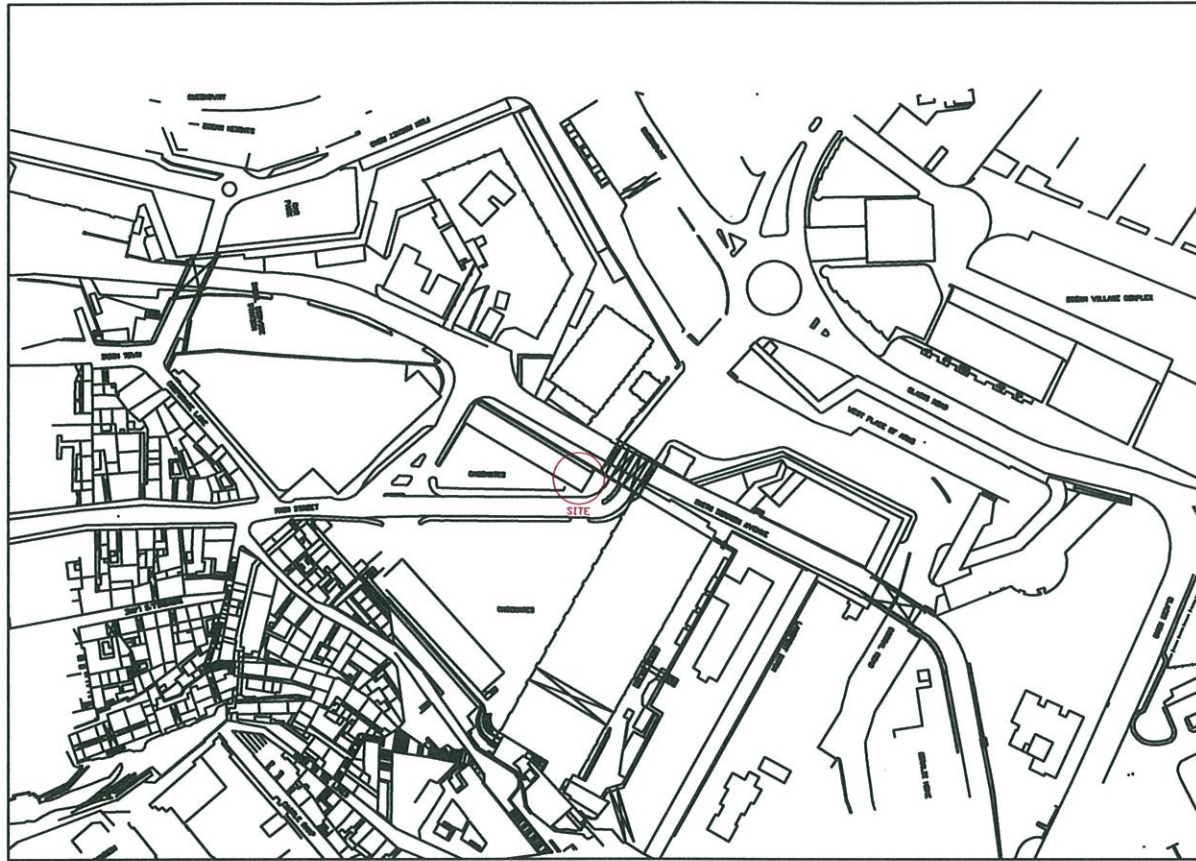

LOCATION PLAN

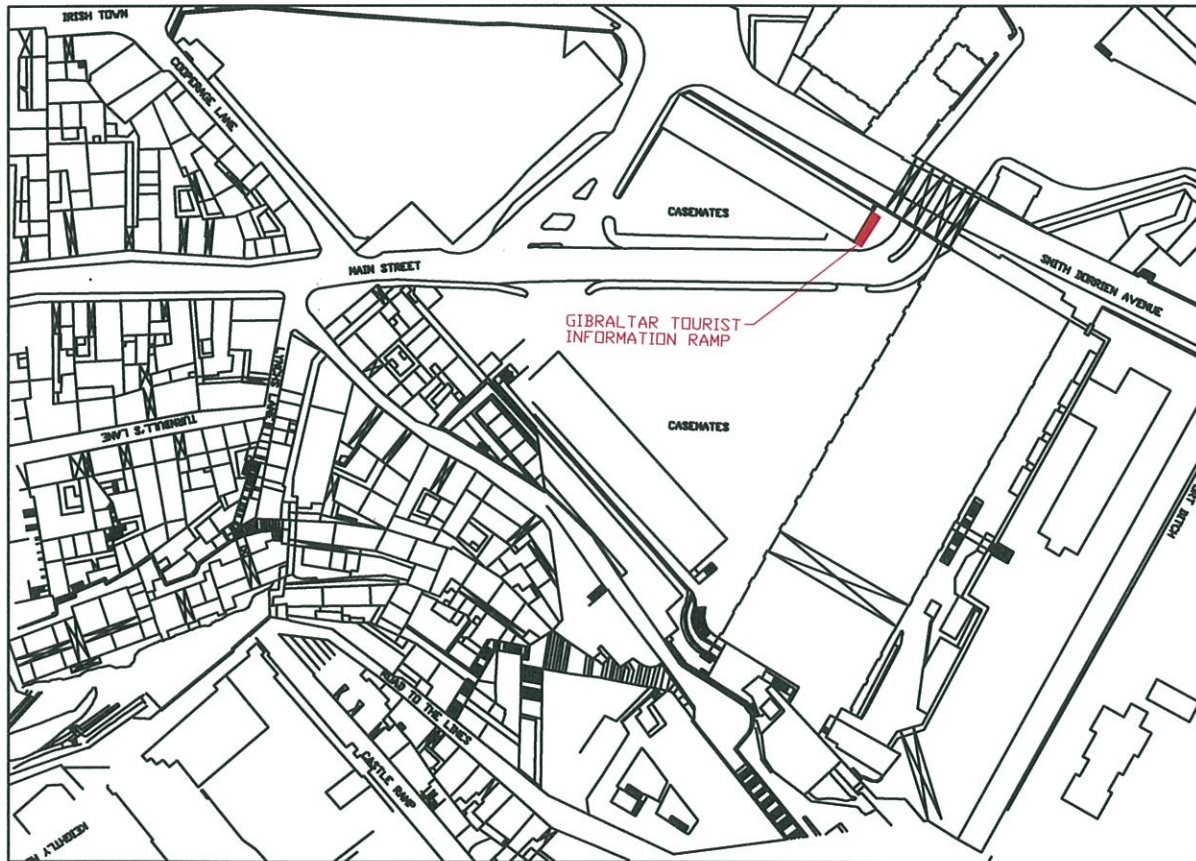

SITE PLAN

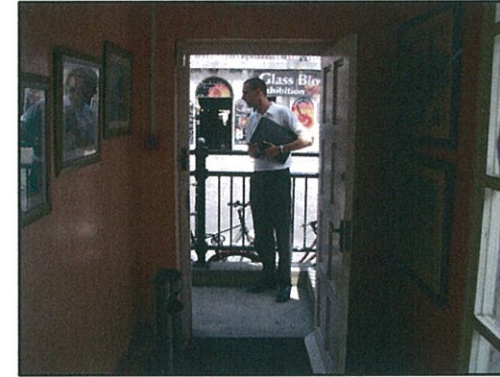


EXISTING PHOTOS



TOWN PLANNING AND BUILDING CONTROL

09 JUL 2013

RECEIVED

rev	date	description
 AKS ARCHITECTS & ENGINEERS P.O. Box 855, Gibraltar Tel: (+350) 20073260 Fax: (+350) 20074739 Email: mail@aks.gi		
client GIBRALTAR TOURIST BOARD.		
project TOURIST INFORMATION RAMP & REVISED WORKS.		
title SITE LOCATION & PHOTOS.		
scale NTS		
drw TE	chk DH	
drawing no. A213059.100	rev.	date 5.7.13