


TYPICAL PLAN
Scale 1:500

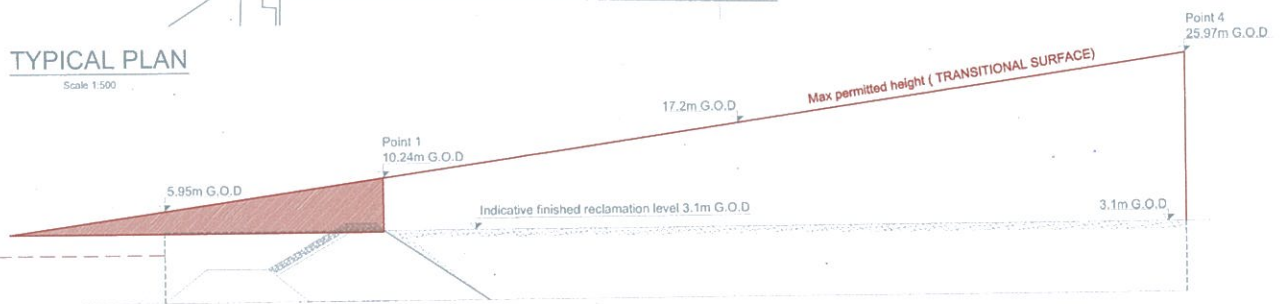

TYPICAL SECTION A - A
Scale 1:500



SITE PLAN
Scale: NTS


CO-ORDINATES TABLE

| Point | Easting | Northing |
|-------|-------------|--------------|
| 1 | 287160.9932 | 4003123.8881 |
| 2 | 287234.1054 | 4003123.3414 |
| 3 | 287240.1722 | 4003012.4995 |
| 4 | 287158.3808 | 4003014.5696 |

ALL Co-ordinates to UTM ZONE 30

Notes
 *Do not scale from this drawing.
 *All dimensions must be checked on site.
 *All Levels are to Gibraltar Ordinance Datum (G.O.D)

Vertical Datum Relationships in Gibraltar

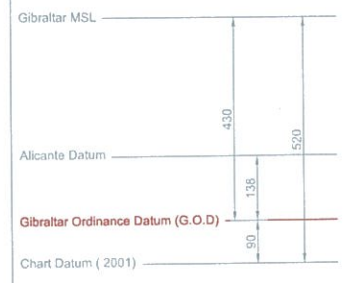

Government of Gibraltar
 Technical Services Department
 Joshua Hassan House
 Secretary's Lane
 Gibraltar

Client
 Job Title
PROPOSED RECLAMATION AT NORTH MOLE

DRAWING TITLE
PROPOSED PLAN OF RECLAMATION.

Scale: As Shown
 Date: 11.07.2013
 Drawn by: J.MANASCOR
 Drg. No.: **44/23**
 Rev.: **C**