


**EXISTING SITE PLAN - scale 1:500**

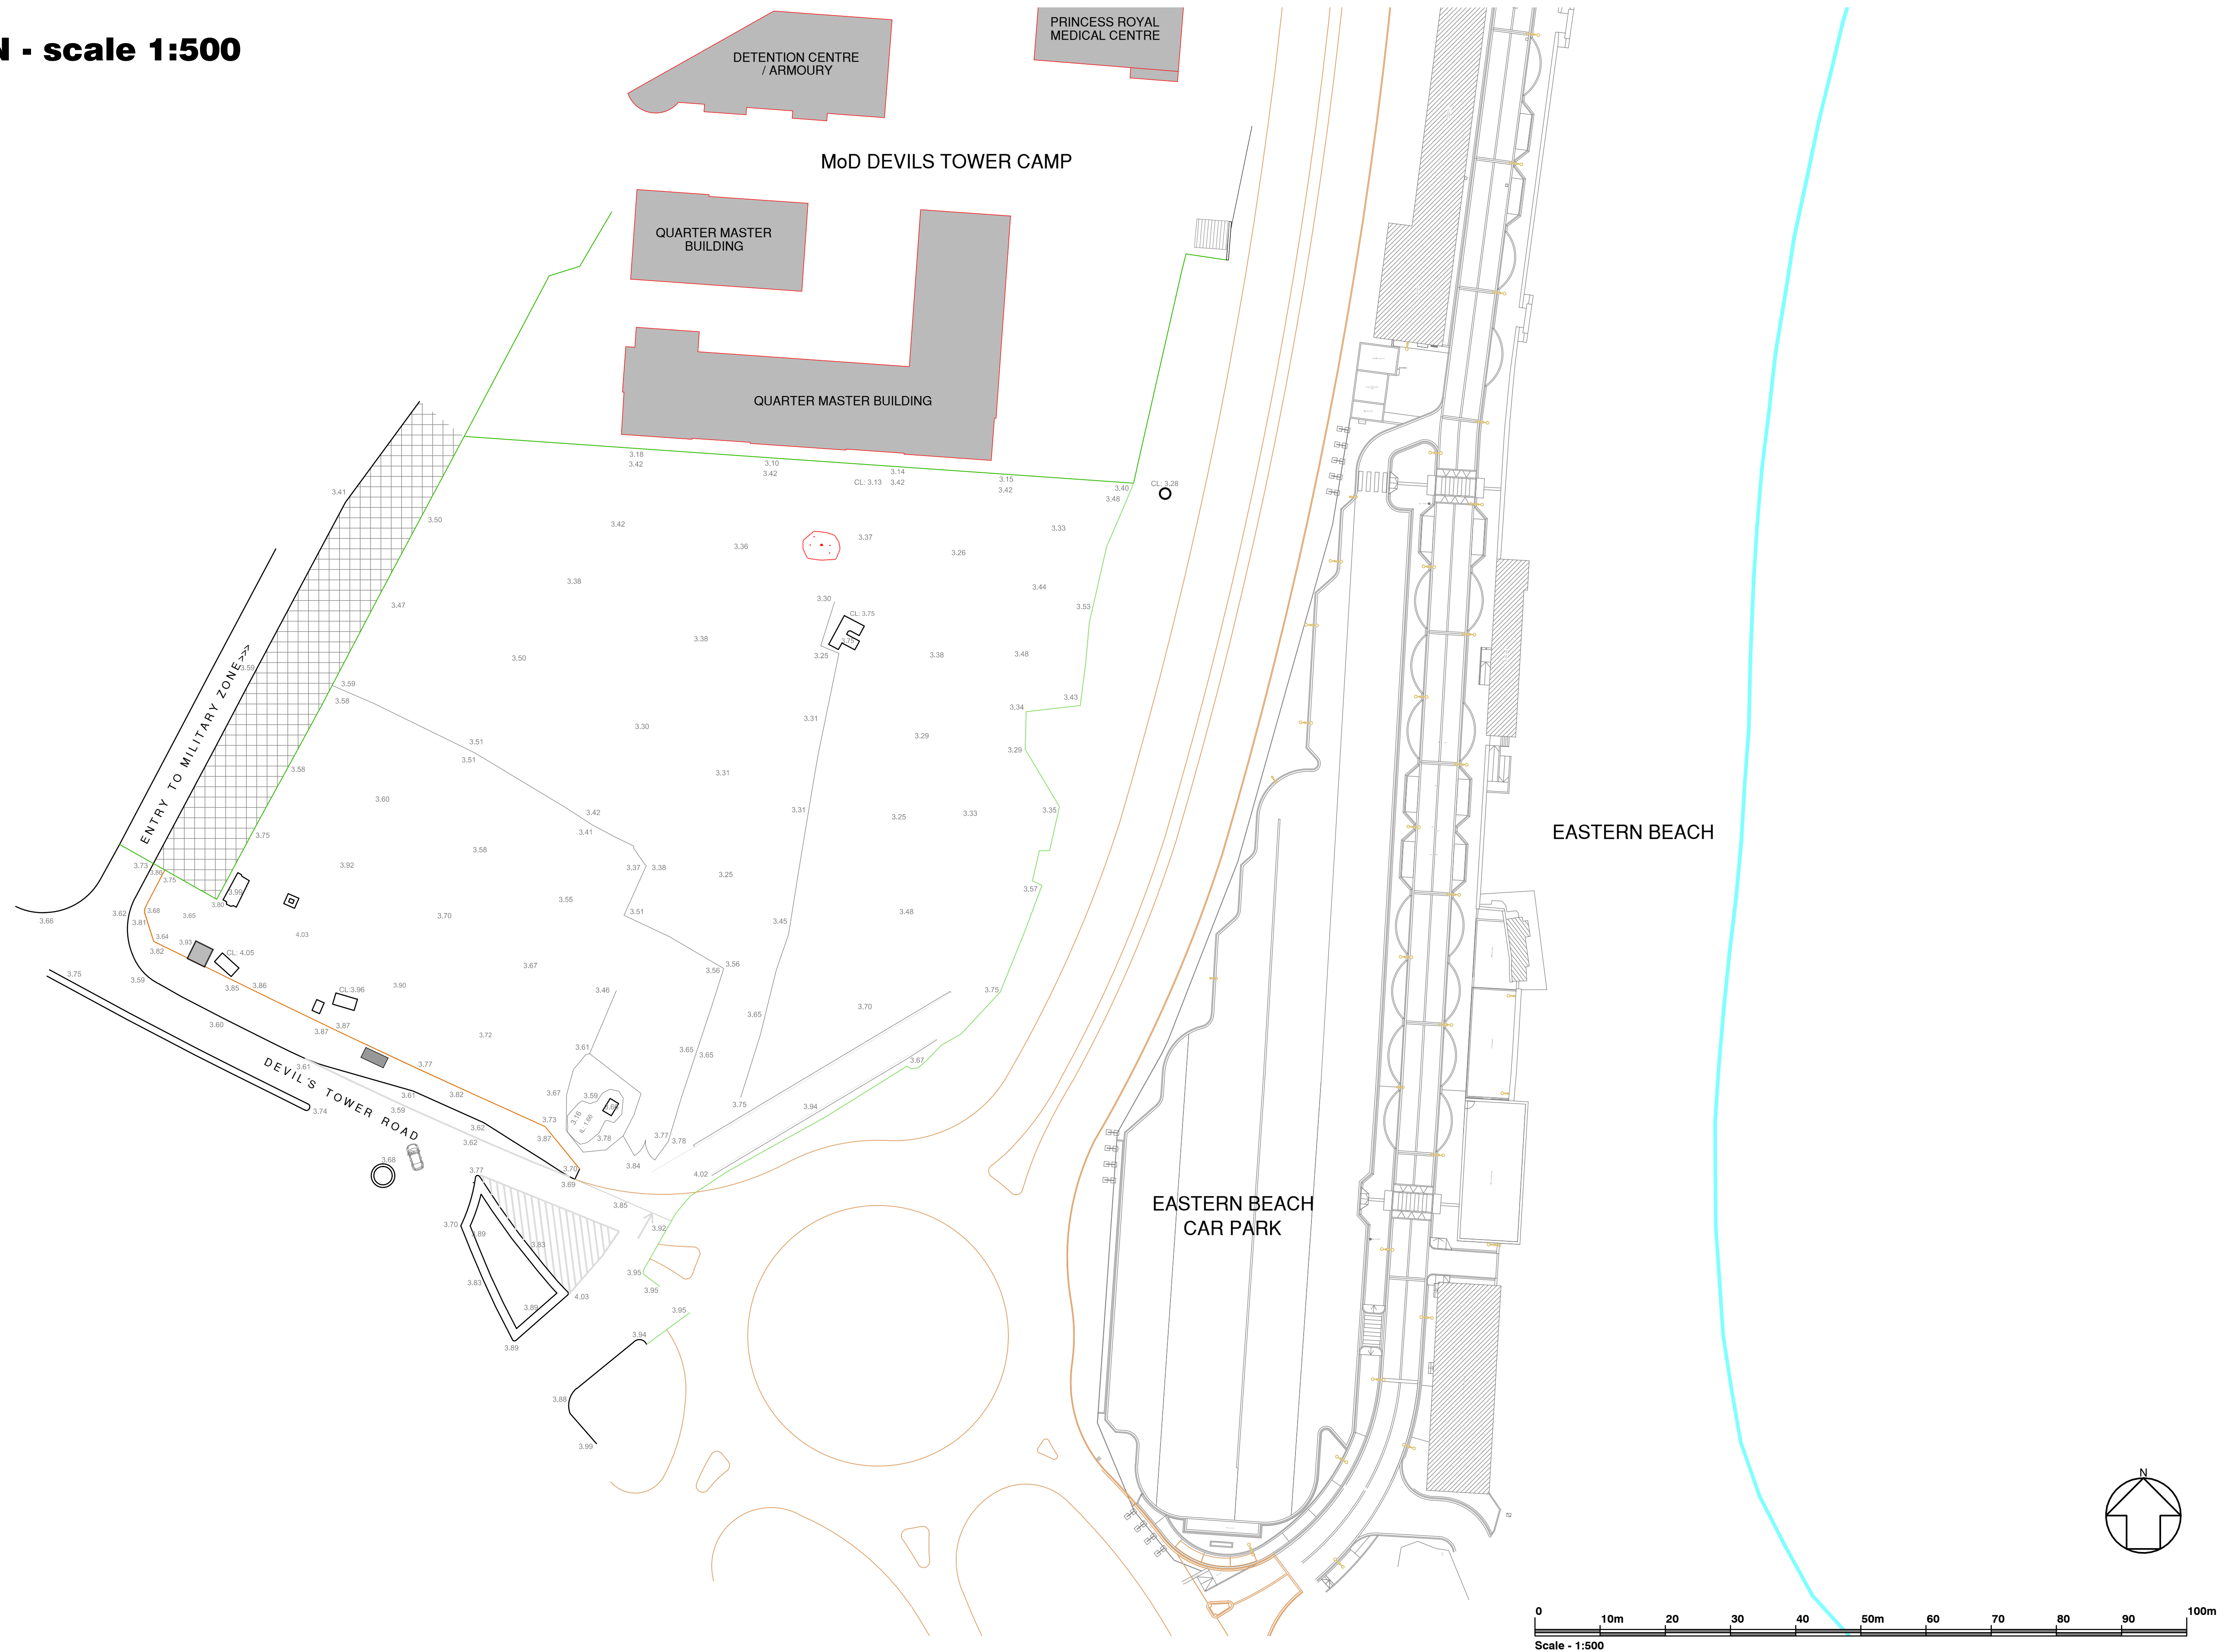

Project **GoG AERIAL FARM - housing scheme**

**AKS** AKS  
ARCHITECTS  
& ENGINEERS  
P. O. Box 855 Gibraltar  
Tel (+350) 20073260 Fax(+350) 20074739 Email mail@aks.gi

Title	Scale @ A1	Drawn By	Checked By	Date
EXISTING SITE PLAN SURVEY DATA	1:500	APB	DH	Aug.13
Job No.	Drg No	Rev		
212045	131	a		