


GENERAL ARRANGEMENT PLAN - LEVEL 00 (ground) - scale 1:200
BLOCK TWO

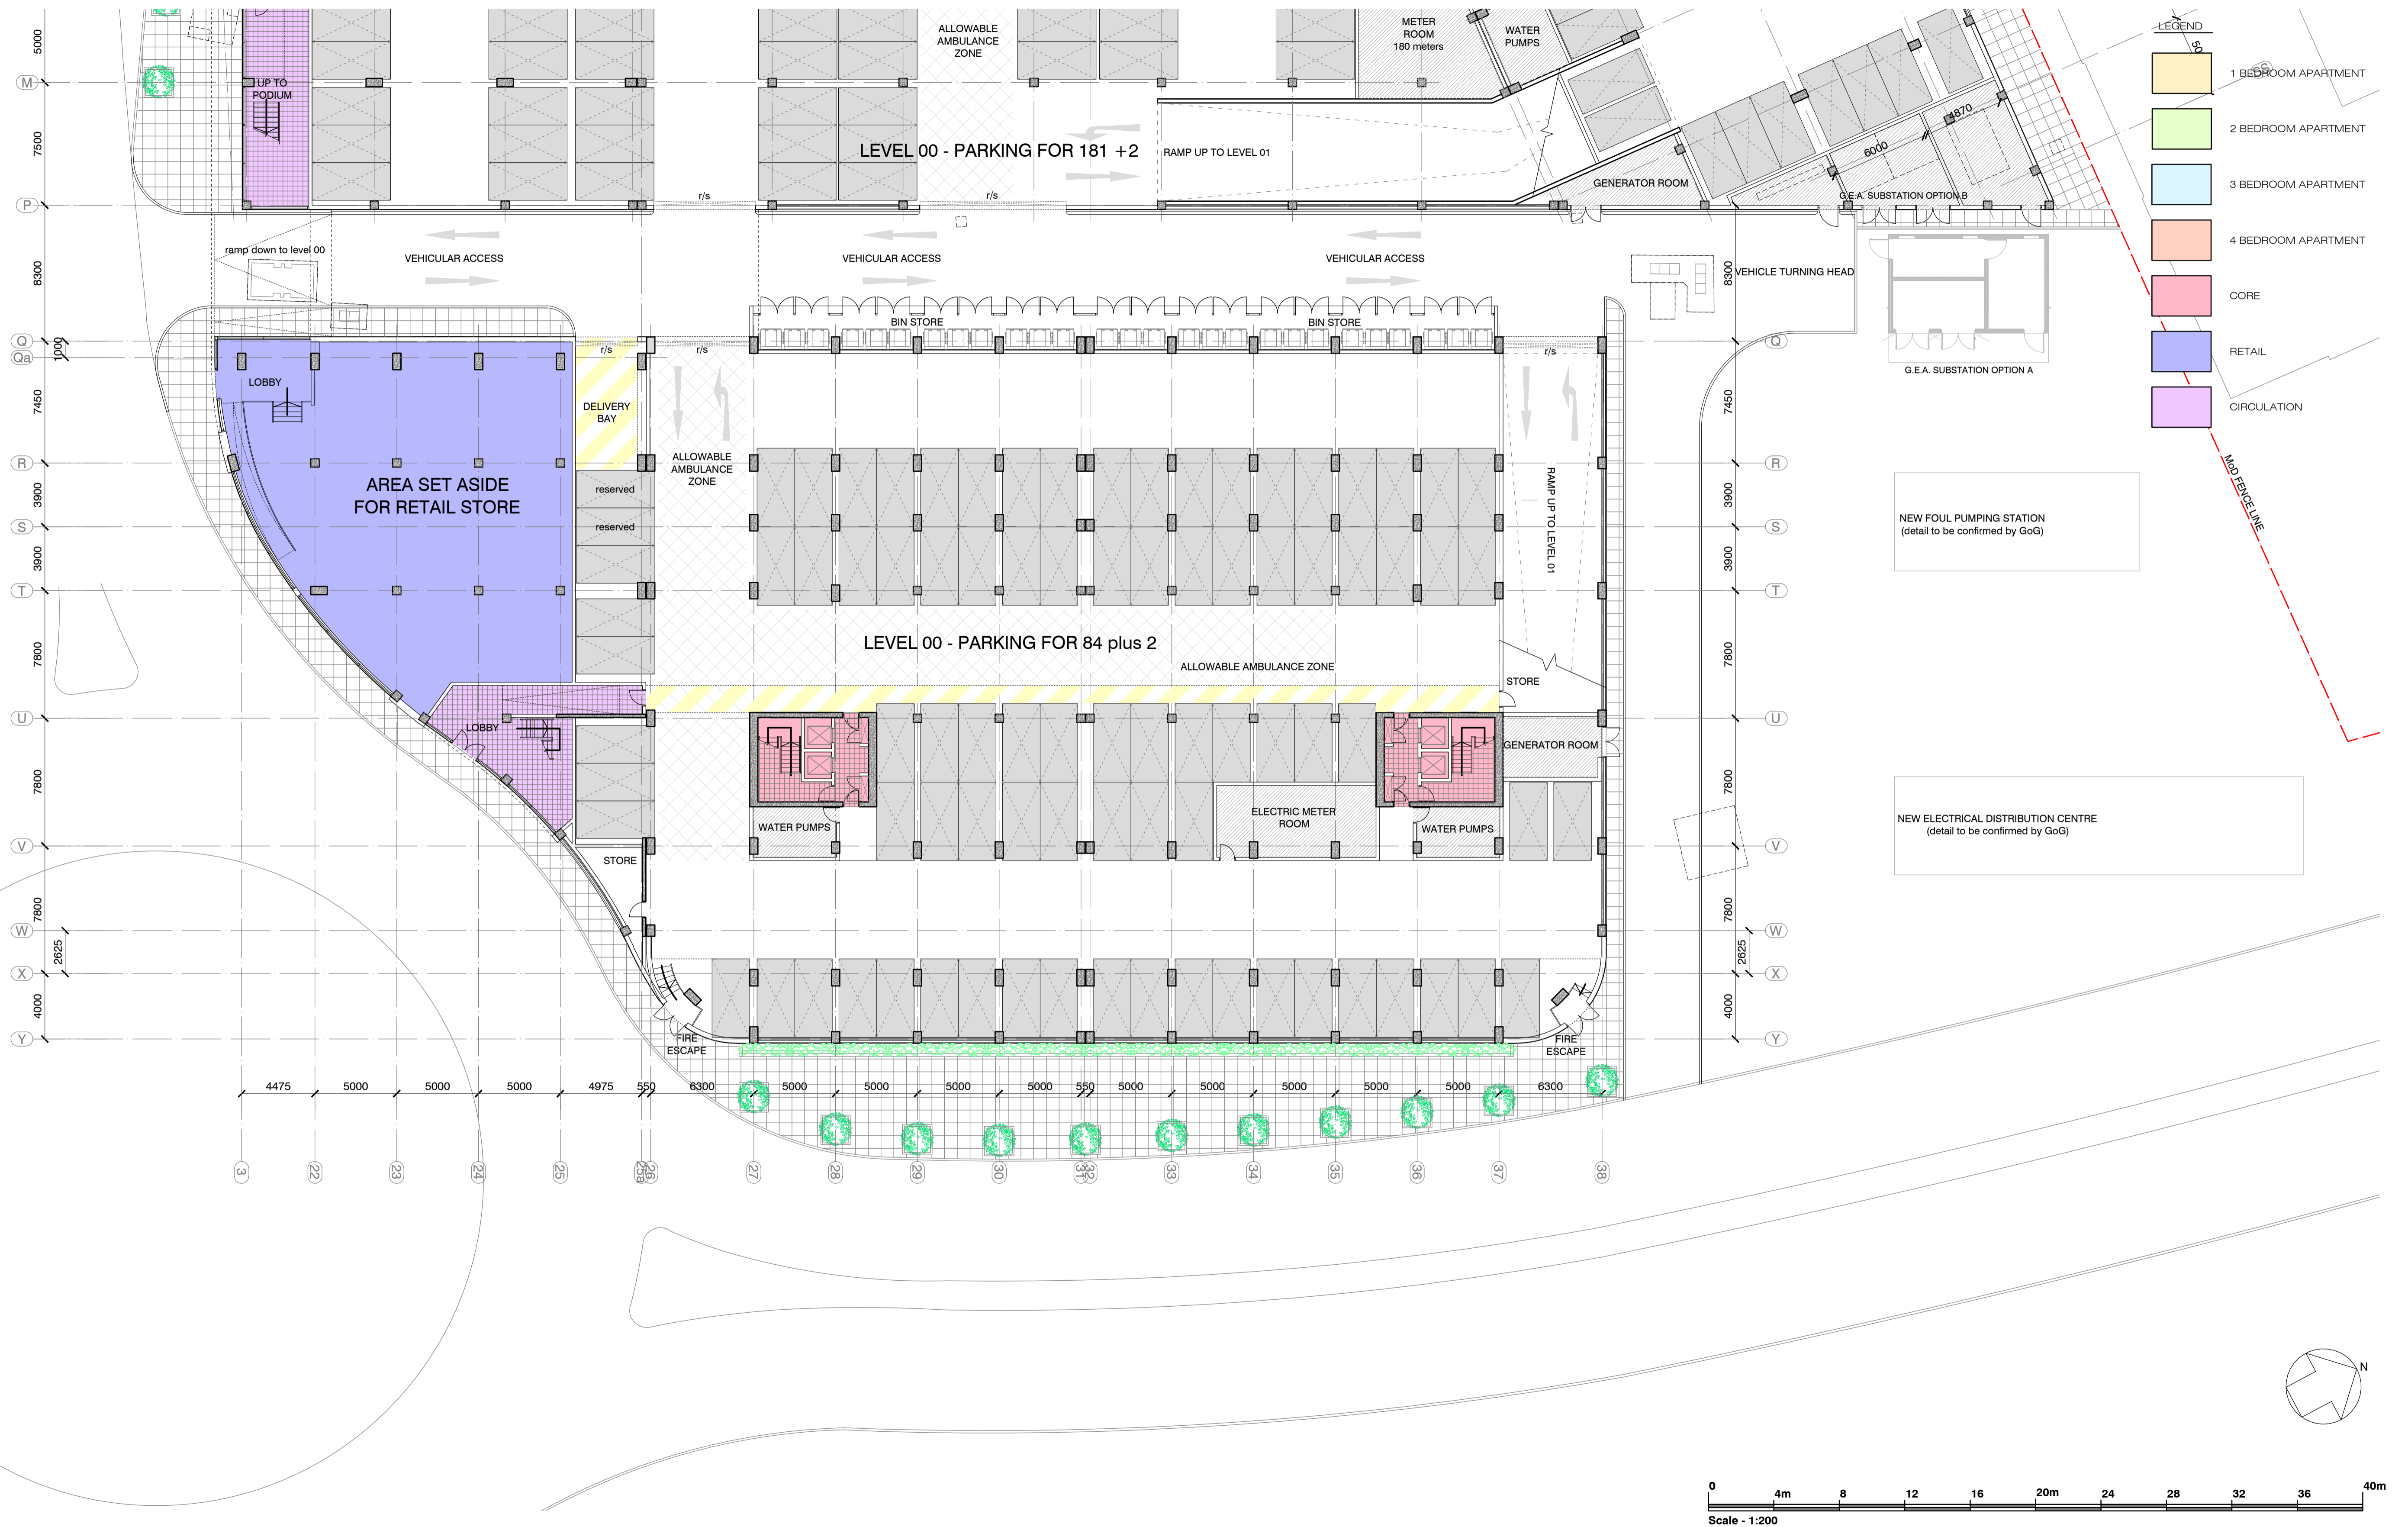

Project **GoG AERIAL FARM - housing scheme**

AKS ARCHITECTS & ENGINEERS
 P. O. Box 855 Gibraltar
 Tel (+350) 20073260 Fax(+350) 20074739 Email mail@aks.gi

Title: G.A. PLAN - block 2
 LEVEL 00 - Ground Floor Plan
 Scale @ A1: 1:200
 Job No.: 212045
 Drawn By: APB
 Drg No.: 150
 Checked By: DH
 Date: Aug 13
 Rev: b