
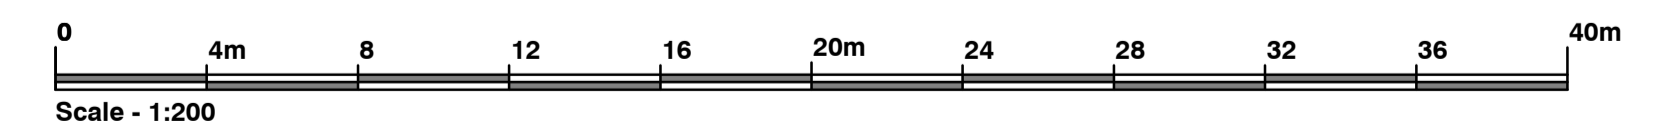


GENERAL ARRANGEMENT PLAN - LEVEL 01 (first) - scale 1:200
EASTERN BEACH CAR PARK

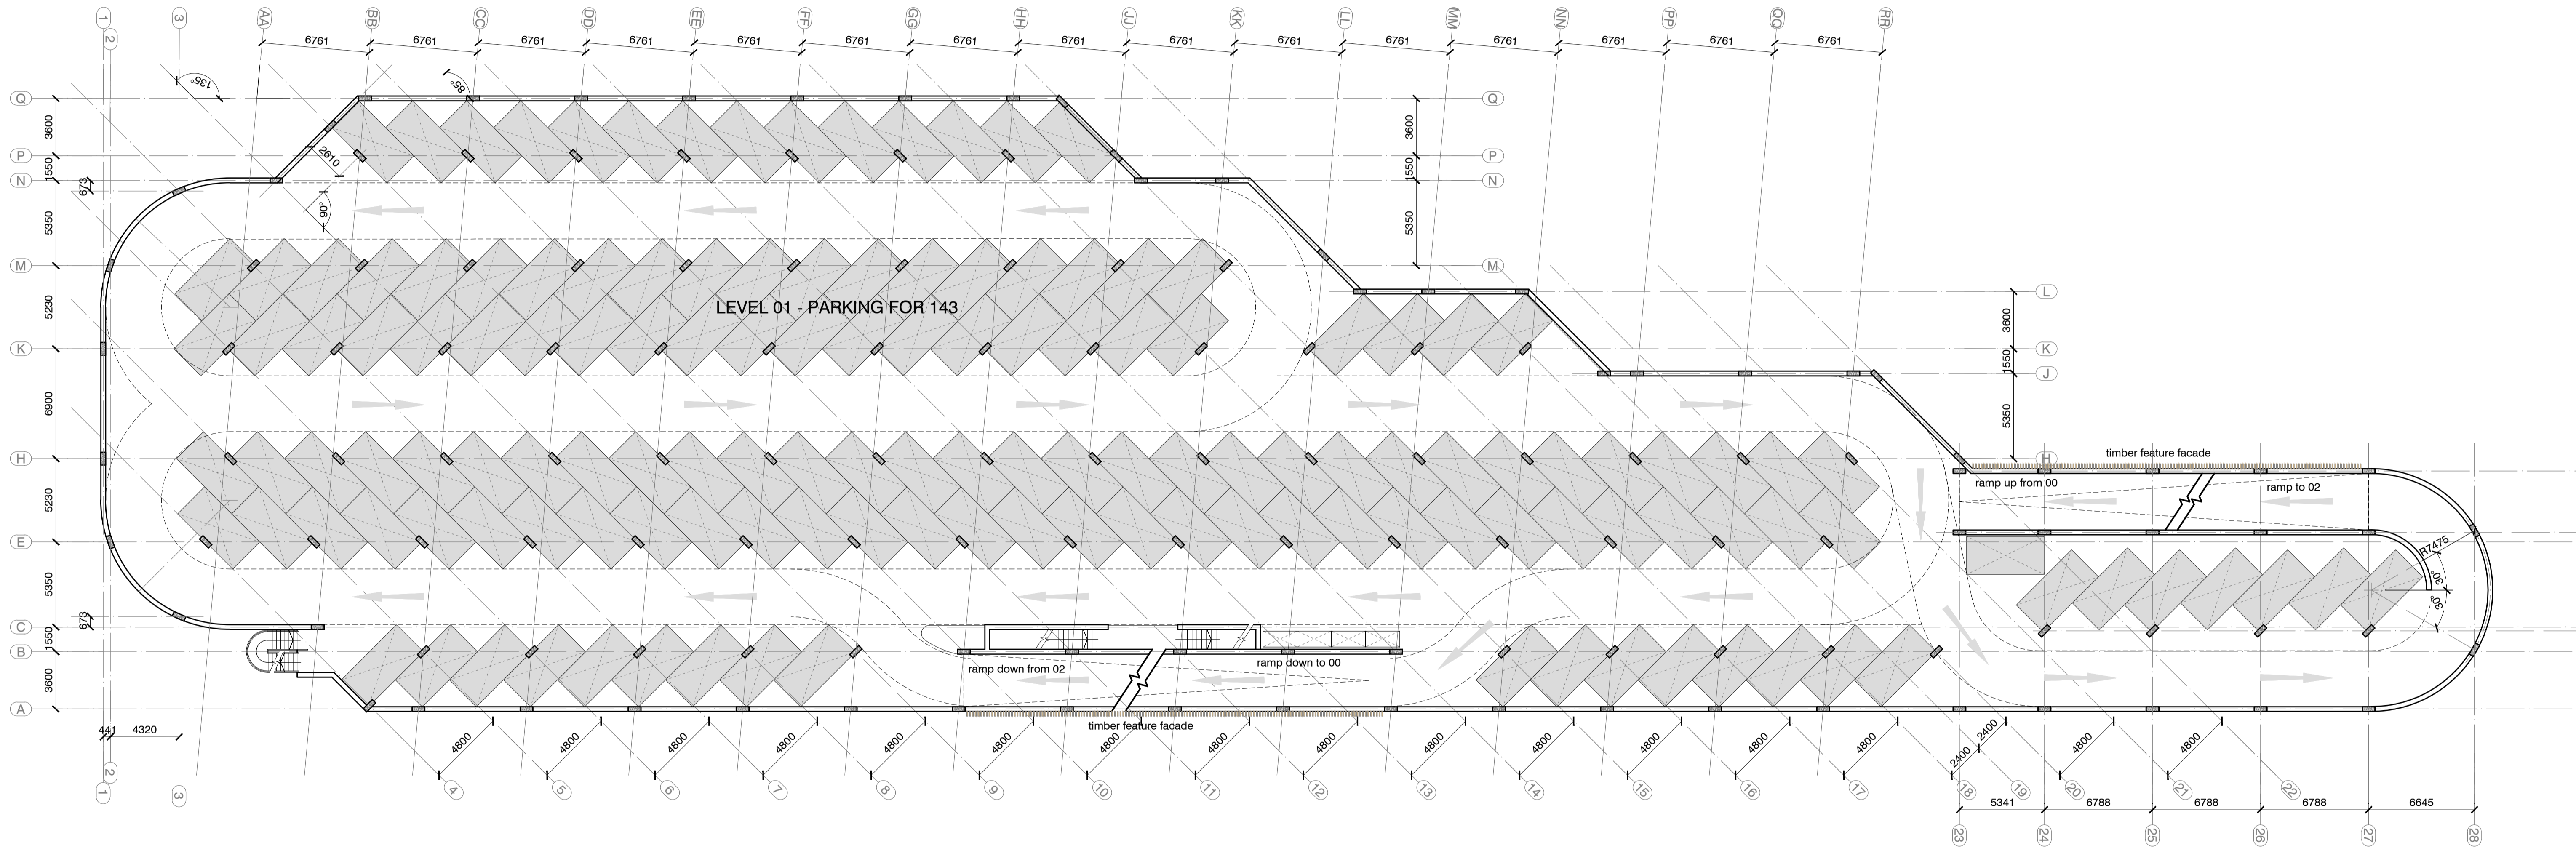

Project **GoG AERIAL FARM - housing scheme**

AKS AKS
 ARCHITECTS
 & ENGINEERS
 P. O. Box 855 Gibraltar
 Tel (+350) 20073260 Fax(+350) 20074739 Email mail@aks.gi

Title
 G.A. PLAN
 LEVEL 01 - First Floor Plan
 EASTERN BEACH CAR PARK

Scale @ A1
 1:200
 Job No.
 212045

Drawn By
 APB
 Drg No
 158

Checked By
 DH
 Date
 Sep 13
 Rev
 b