


PROPOSED SITE PLAN - scale 1:500
LEVEL 00 - ground

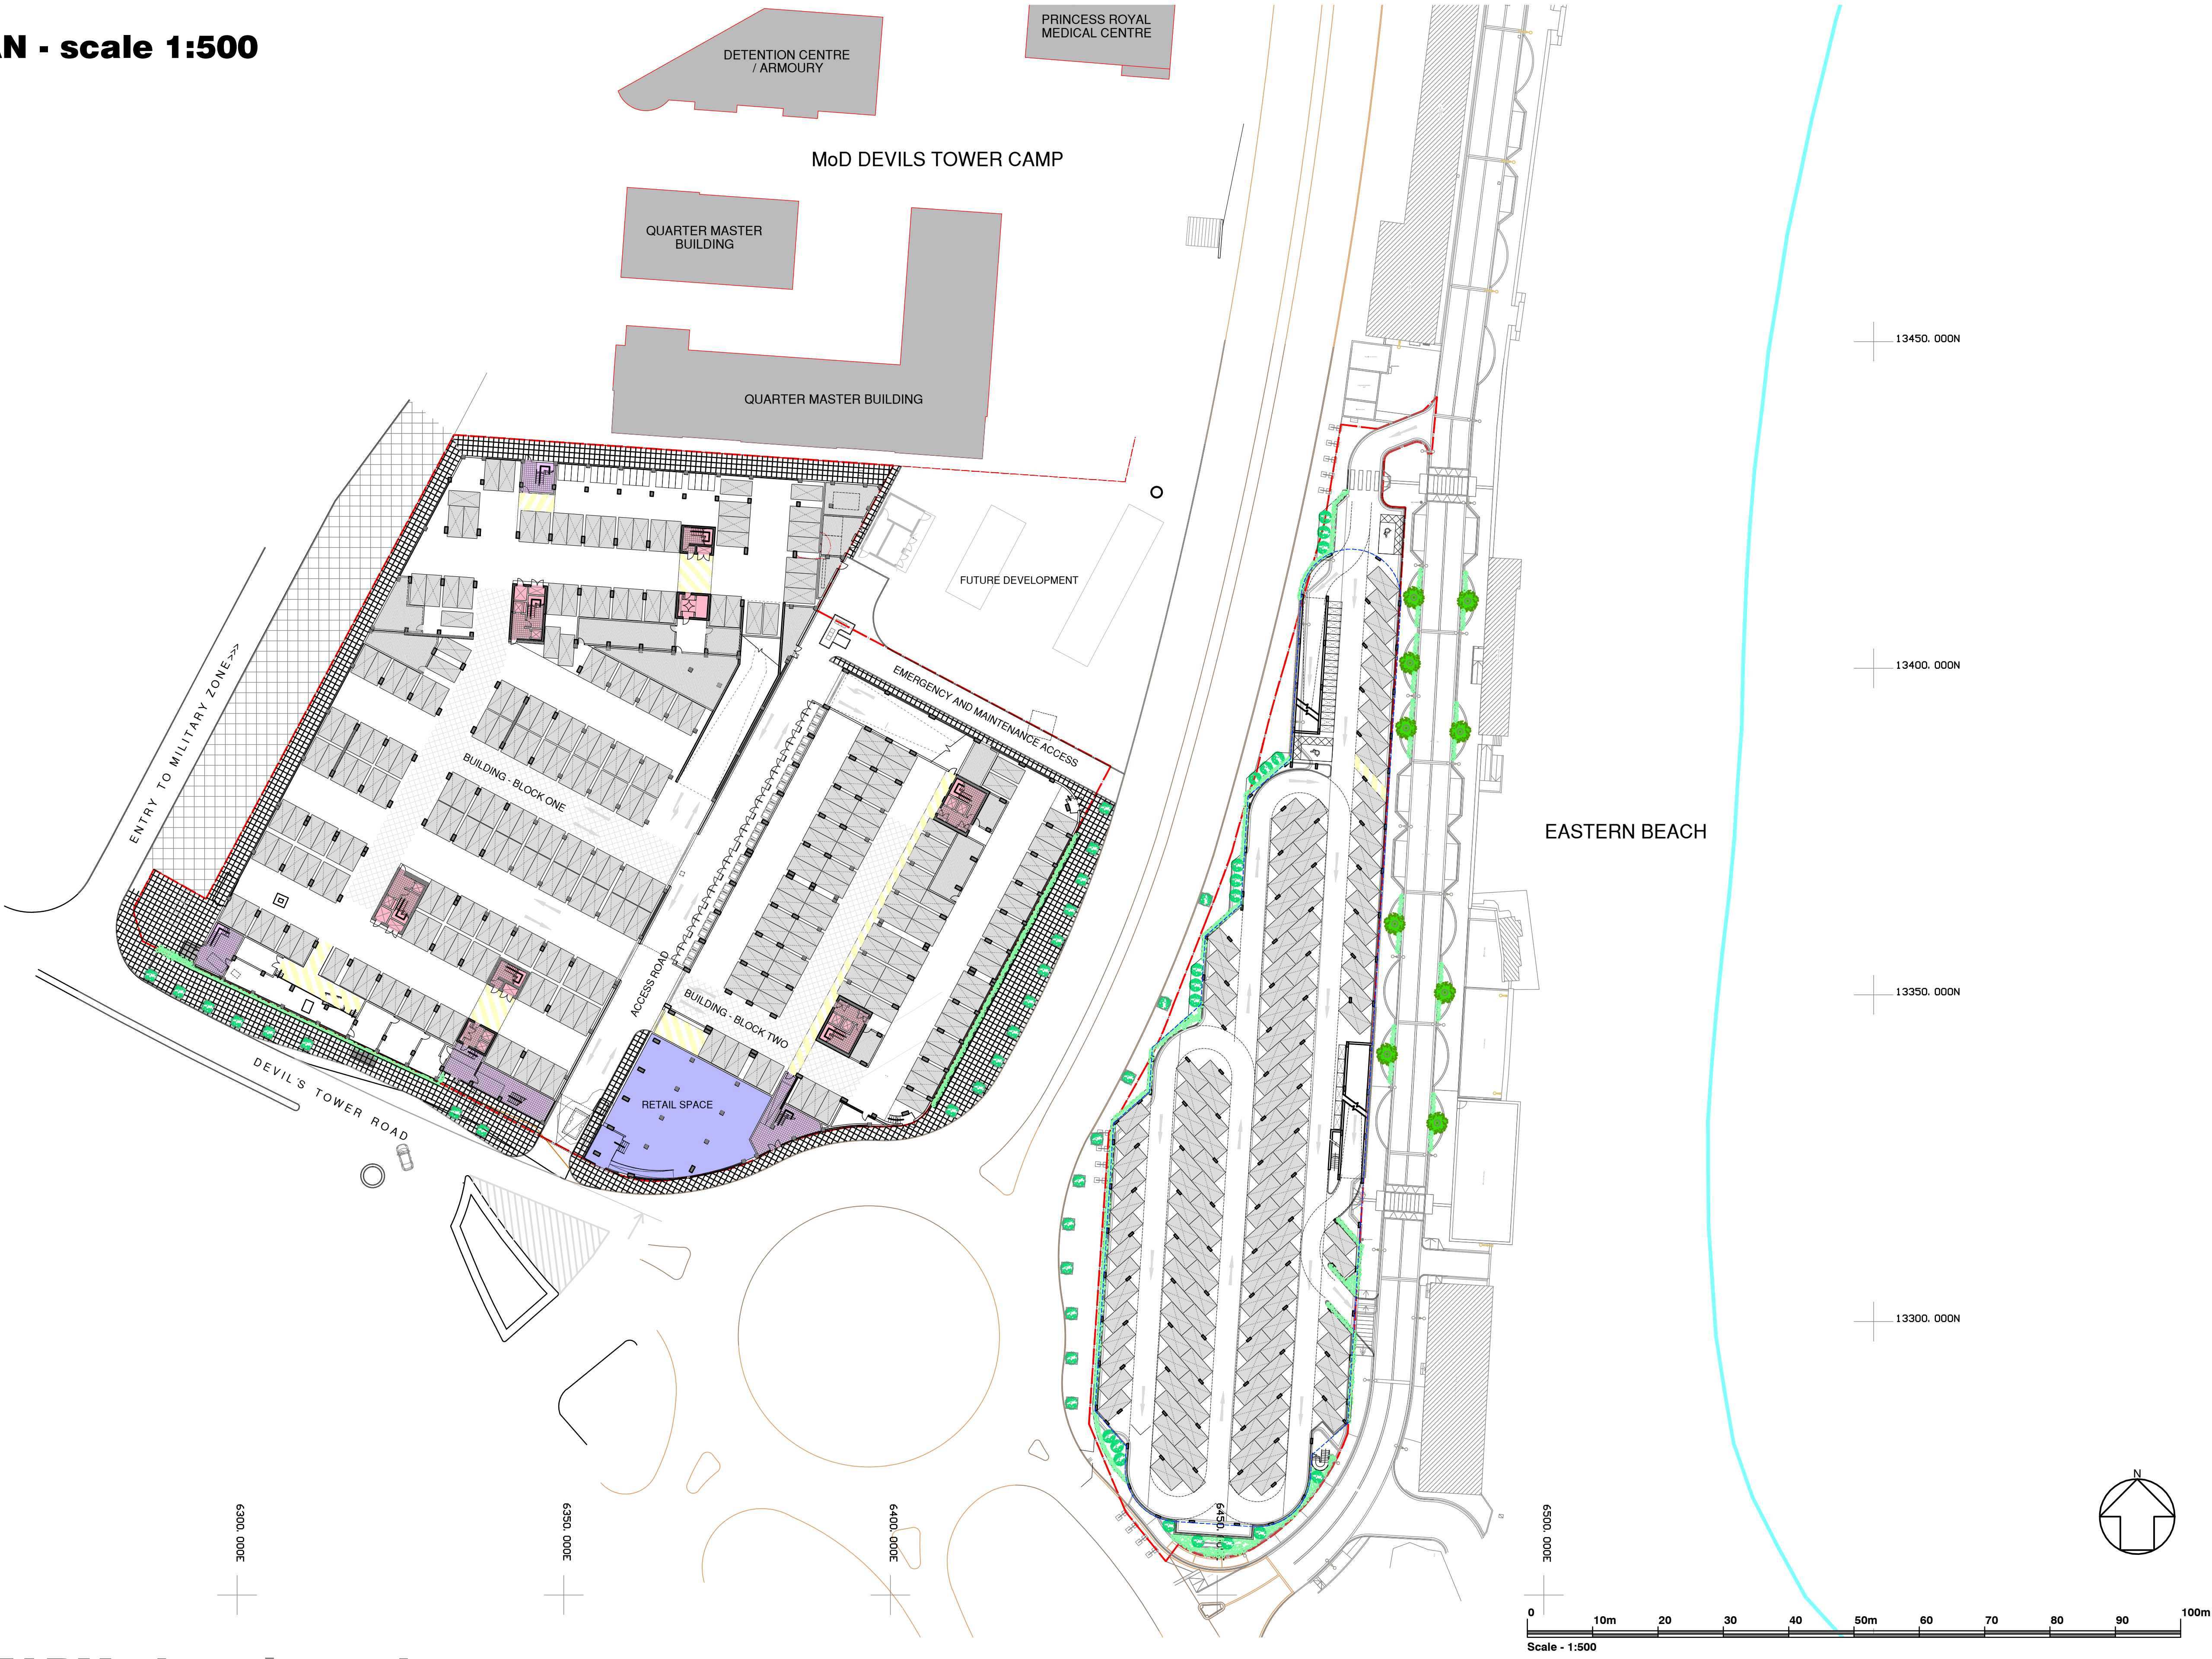

Project **GoG AERIAL FARM - housing scheme**

AKS AKS
ARCHITECTS
& ENGINEERS
P. O. Box 855 Gibraltar
Tel (+350) 20073260 Fax(+350) 20074739 Email mail@aks.gi

Title PROPOSED SITE PLAN BLOCK 1 & BLOCK 2 LEVEL 00 ground	Scale @ A1	Drawn By	Checked By	Date
	1:500	APB	DH	Aug.13
	Job No.	Drg No	Rev	
	212045	132	e	