



EXISTING PARKING DECK

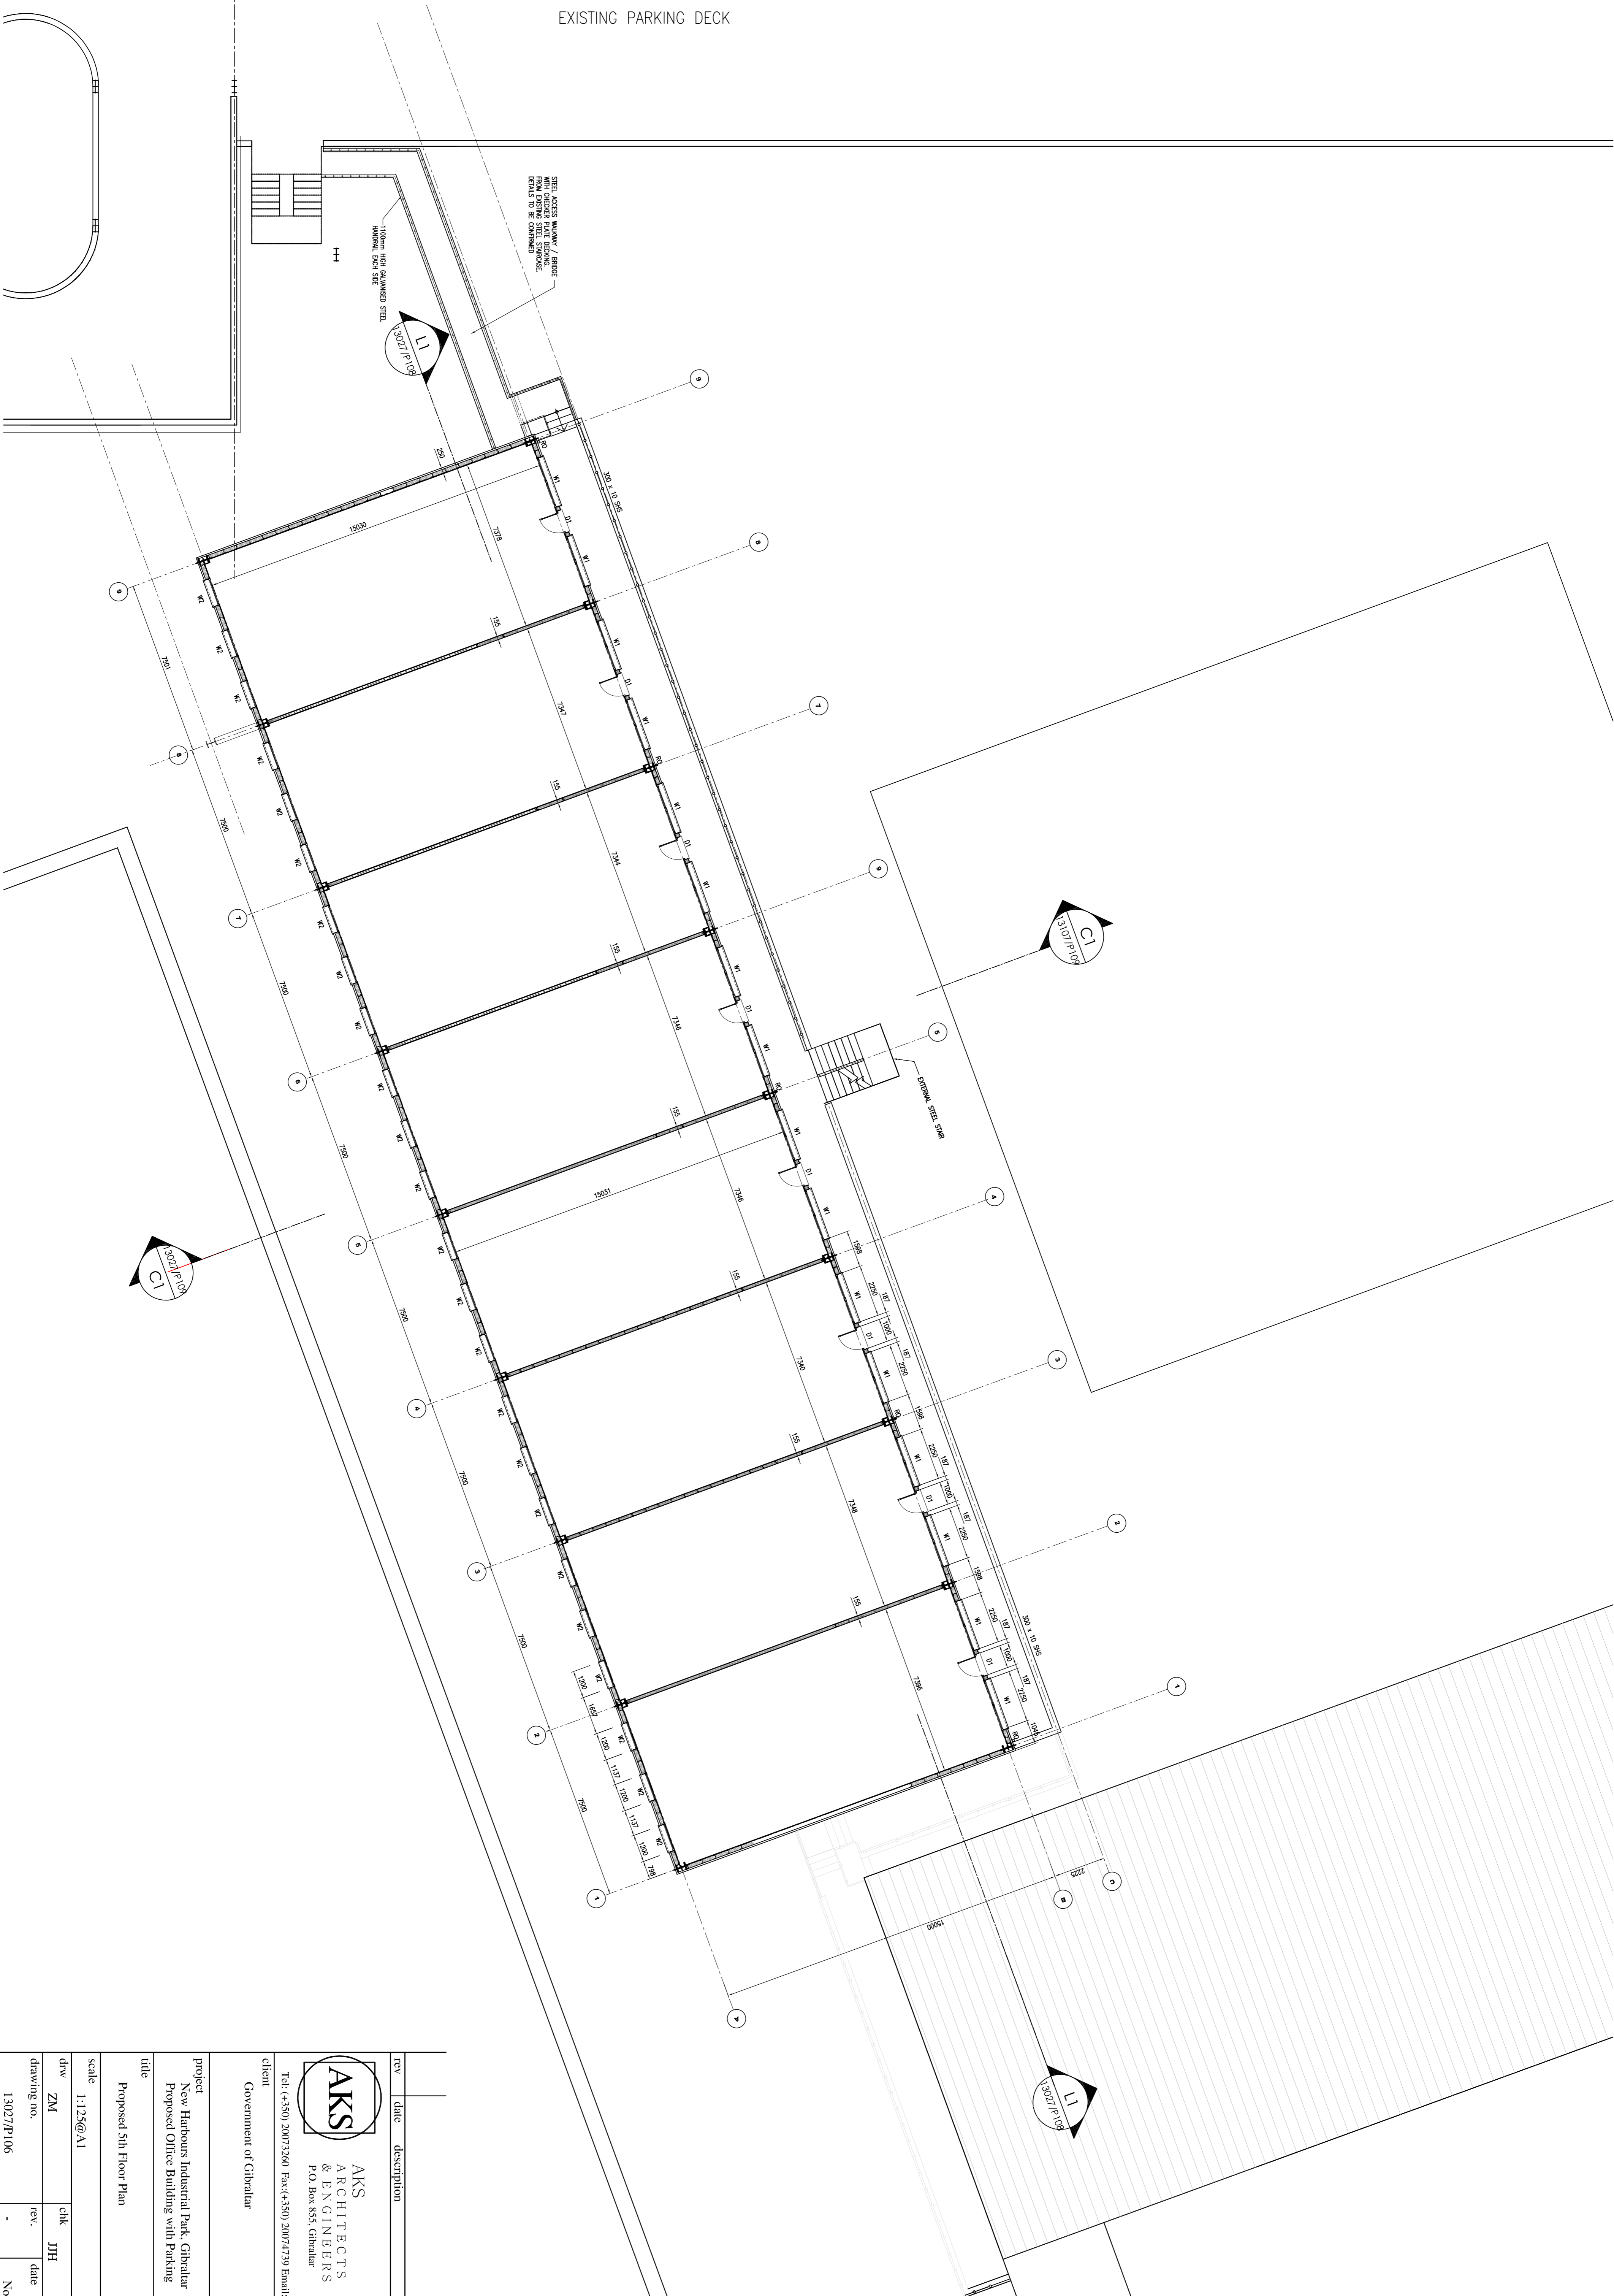

rev	date	description

	
<b>AKS</b> ARCHITECTS & ENGINEERS P.O. Box 855, Gibraltar	
Tel: (+350) 20073260 Fax: (+350) 20074739 Email: mail@aks.gi	
client	Government of Gibraltar
project	New Harbours Industrial Park, Gibraltar Proposed Office Building with Parking
title	
Proposed 5th Floor Plan	
scale	1:125@A1
drw	ZM
chk	JH
drawing no.	I3027/P106
rev.	-
date	Nov 13