






Site Plan
Scale 1:1250

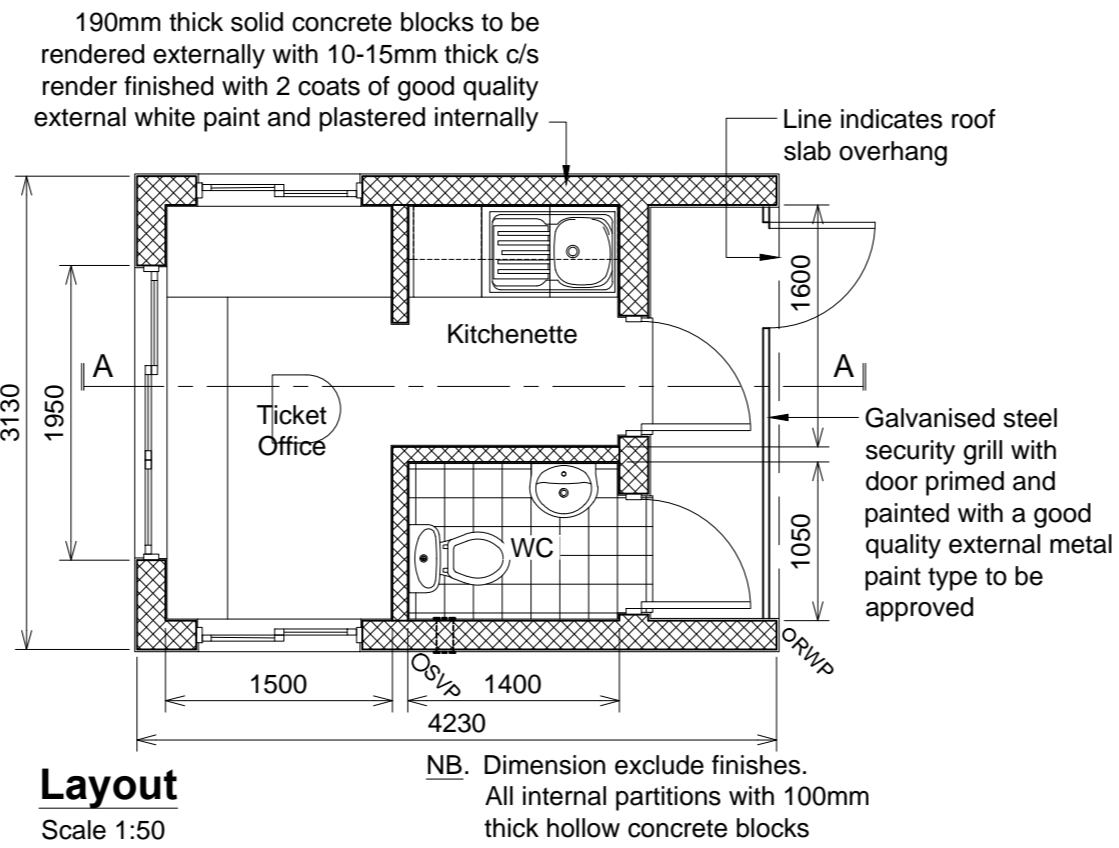


Layout
Scale 1:50

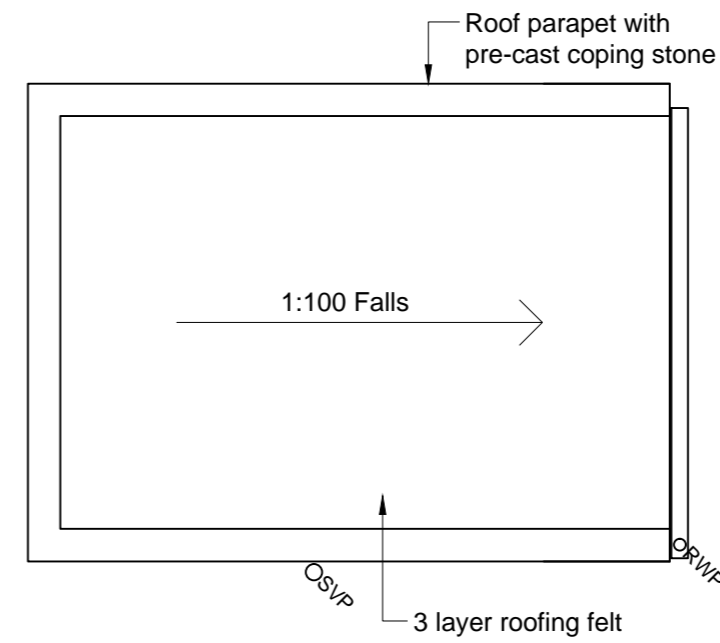


Roof Plan
Scale 1:50

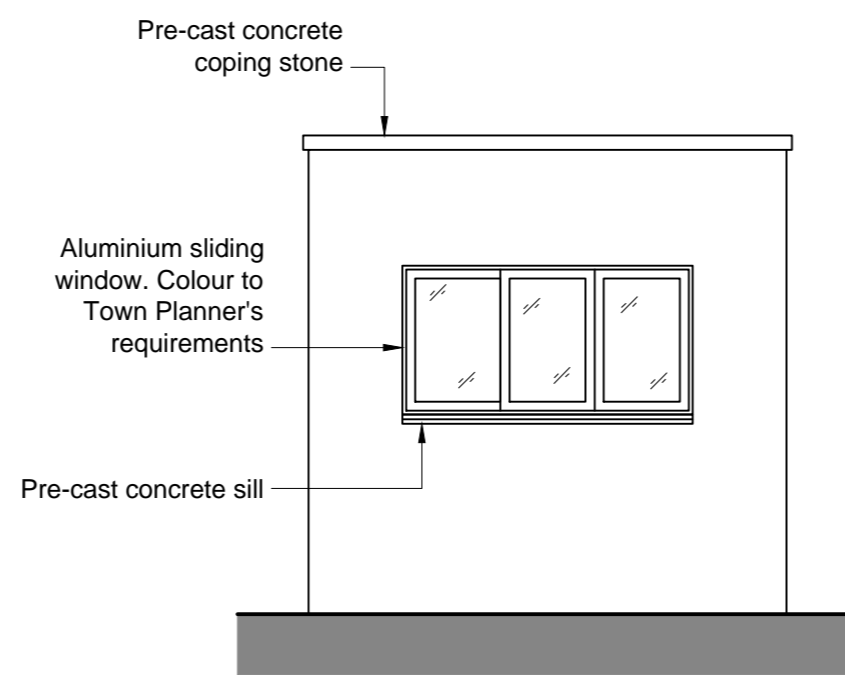


North Elevation
Scale 1:50

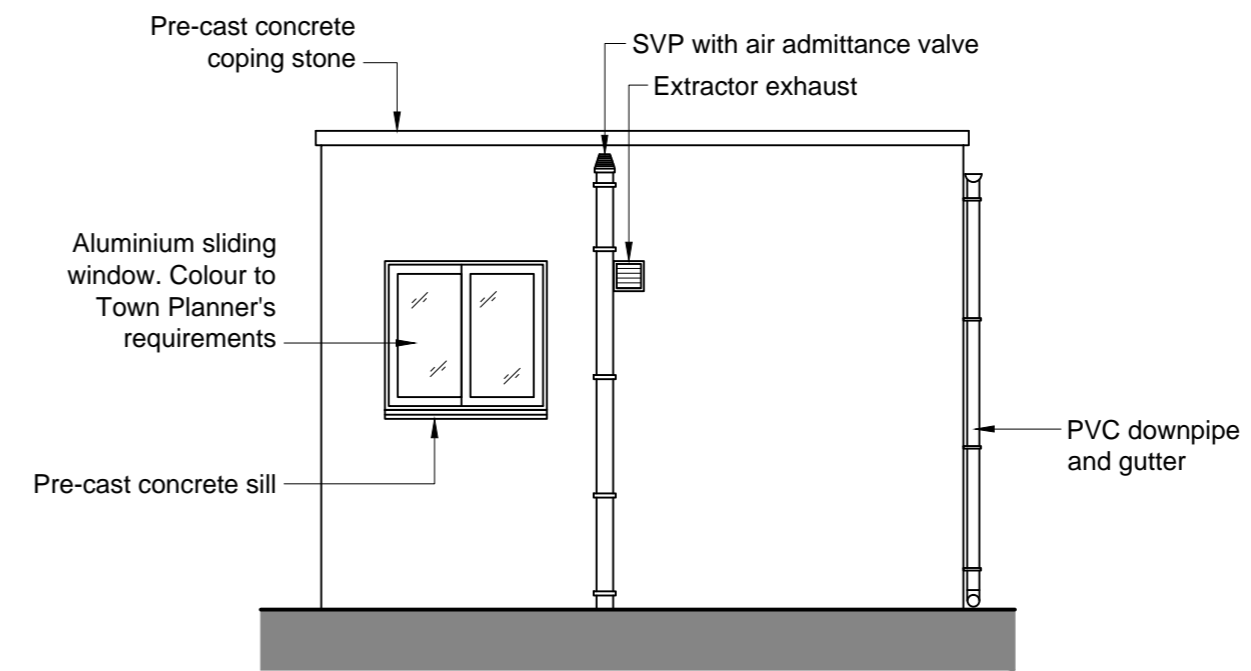


West Elevation
Scale 1:50

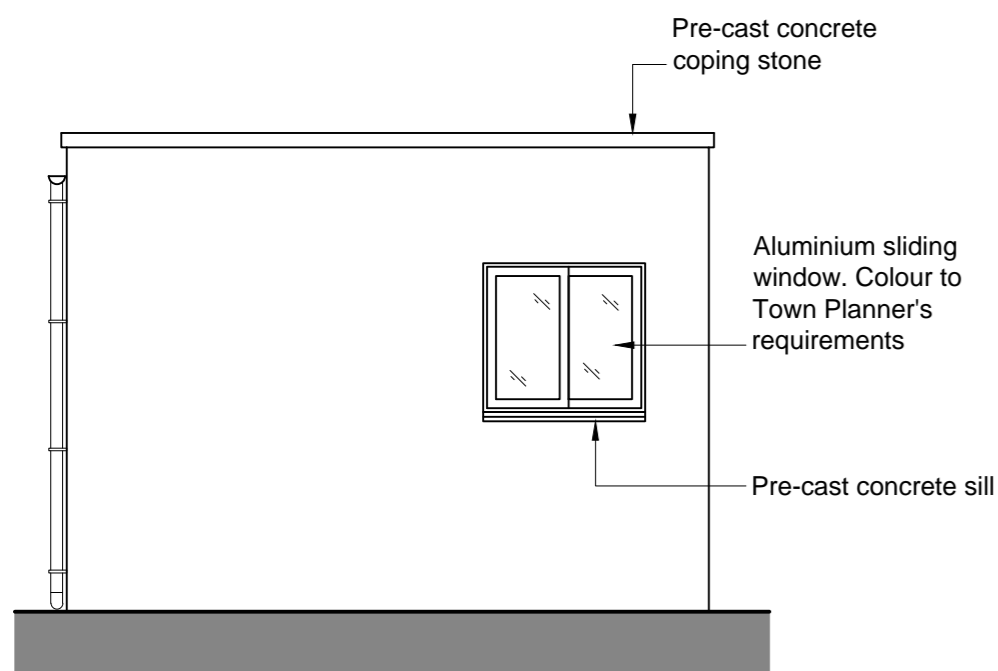

East Elevation
Scale 1:50

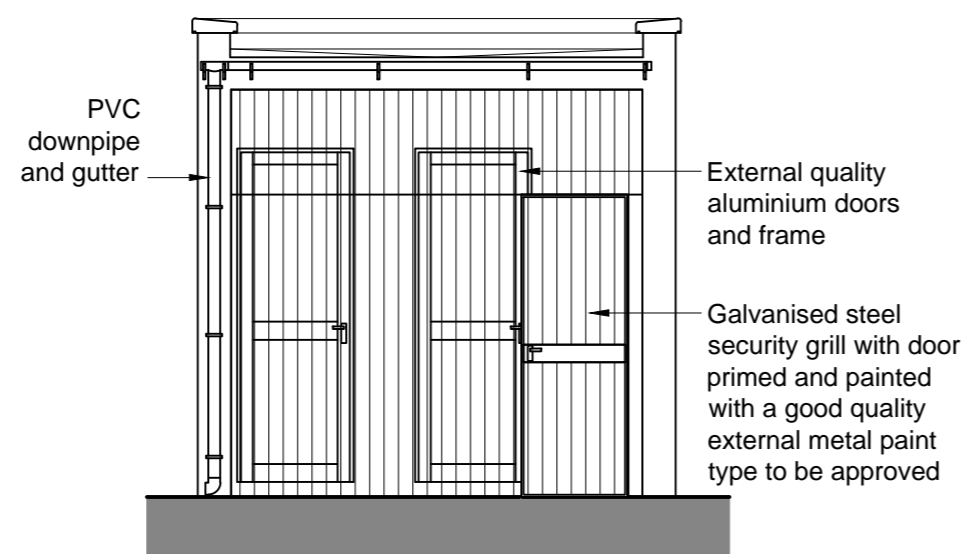


South Elevation
Scale 1:50

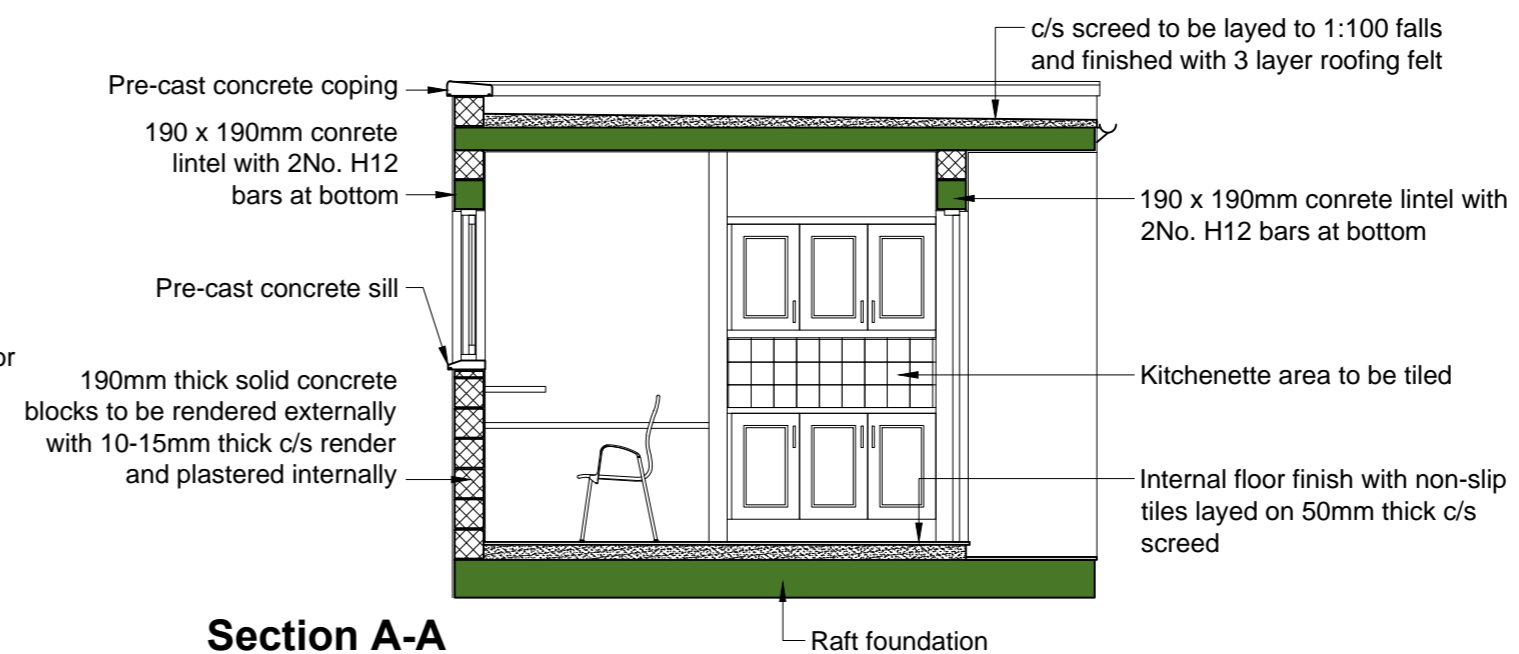

Section A-A
Scale 1:50

NOTES:
ALL DIMENSIONS MUST BE CHECKED ON SITE AND NOT SCALED FROM THIS DRAWING.

A	
Date	Revision
 Government of Gibraltar Technical Services Department Joshua Hassan House Secretary's Lane Gibraltar	

Job Title

**Gibraltar Tourist Board
City Under Siege
Ticket Office**

DRAWING TITLE

**Site Plan, Layout,
Elevations & Section**

Scale As shown

Date 05/11/2013 Drawn by K.A.Galliano

Drg. No. 212/43/JB14/13/B01 Rev.