



PROPOSED LOCATION PLAN

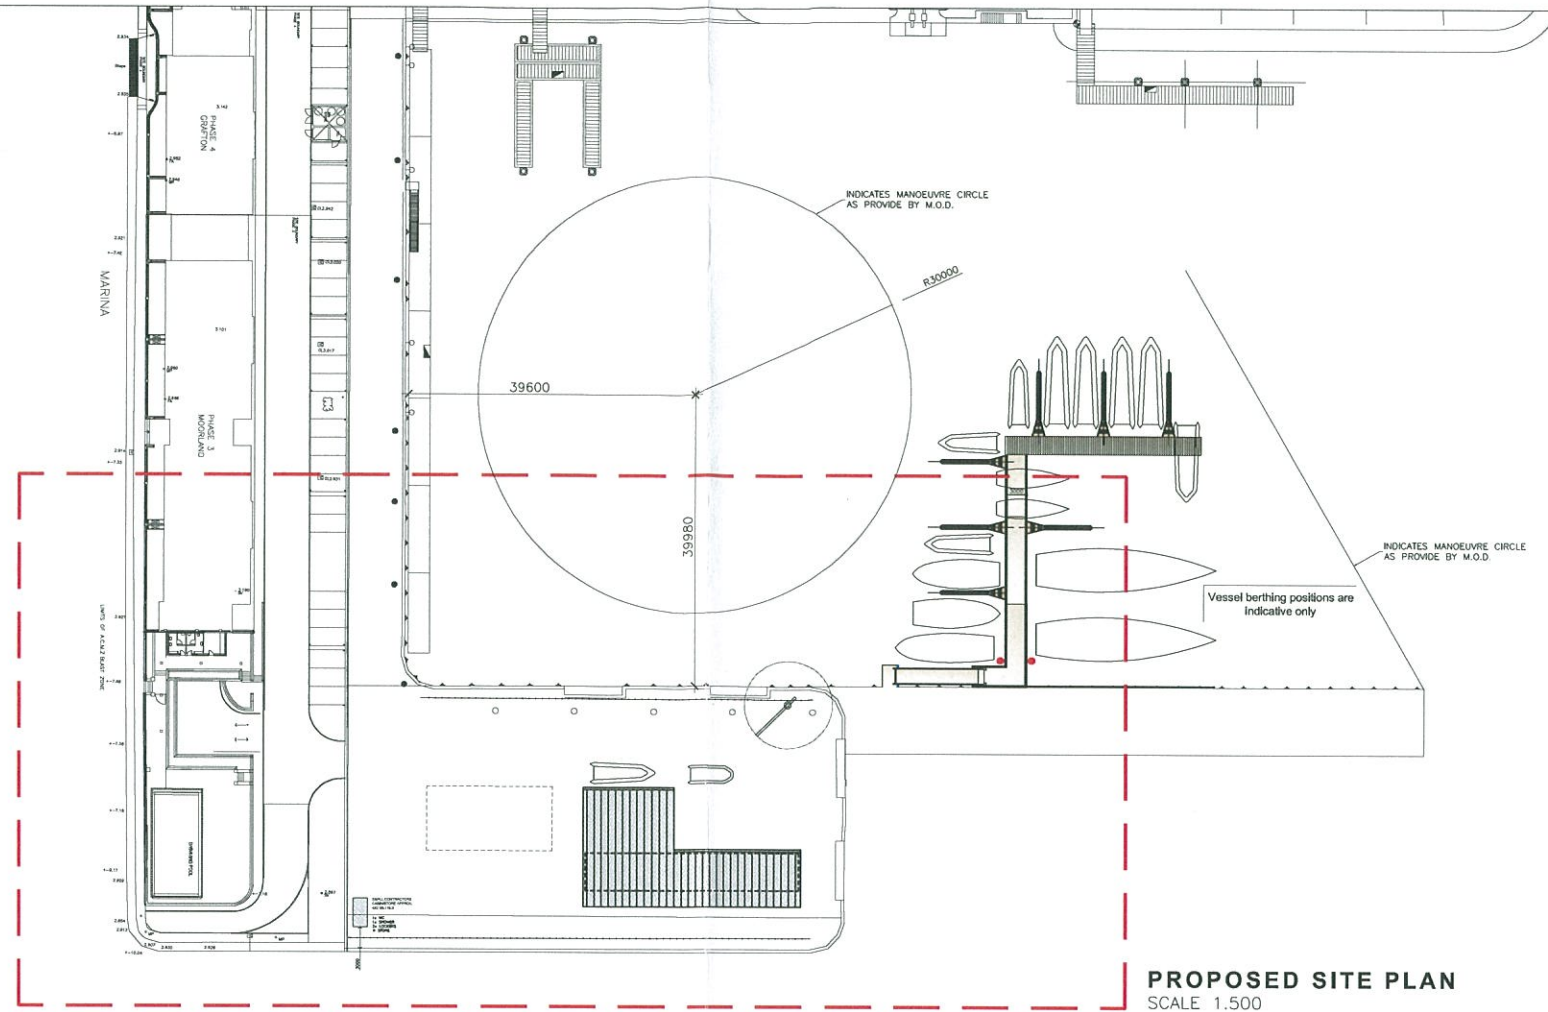

PROPOSED SITE PLAN
SCALE 1.500

NOTES:
DO NOT SCALE OFF THIS DRAWING. CHECK DIMENSIONS ON SITE PRIOR TO COMMENCEMENT. THIS DRAWING IS THE COPYRIGHT OF WSRM ARCHITECTS LTD. AND MUST NOT BE COPIED OR REPRODUCED, IN PART OR IN WHOLE, WITHOUT PERMISSION OF WSRM ARCHITECTS LTD. TO BE READ IN CONJUNCTION WITH OTHER RELEVANT CONSULTANTS INFORMATION.

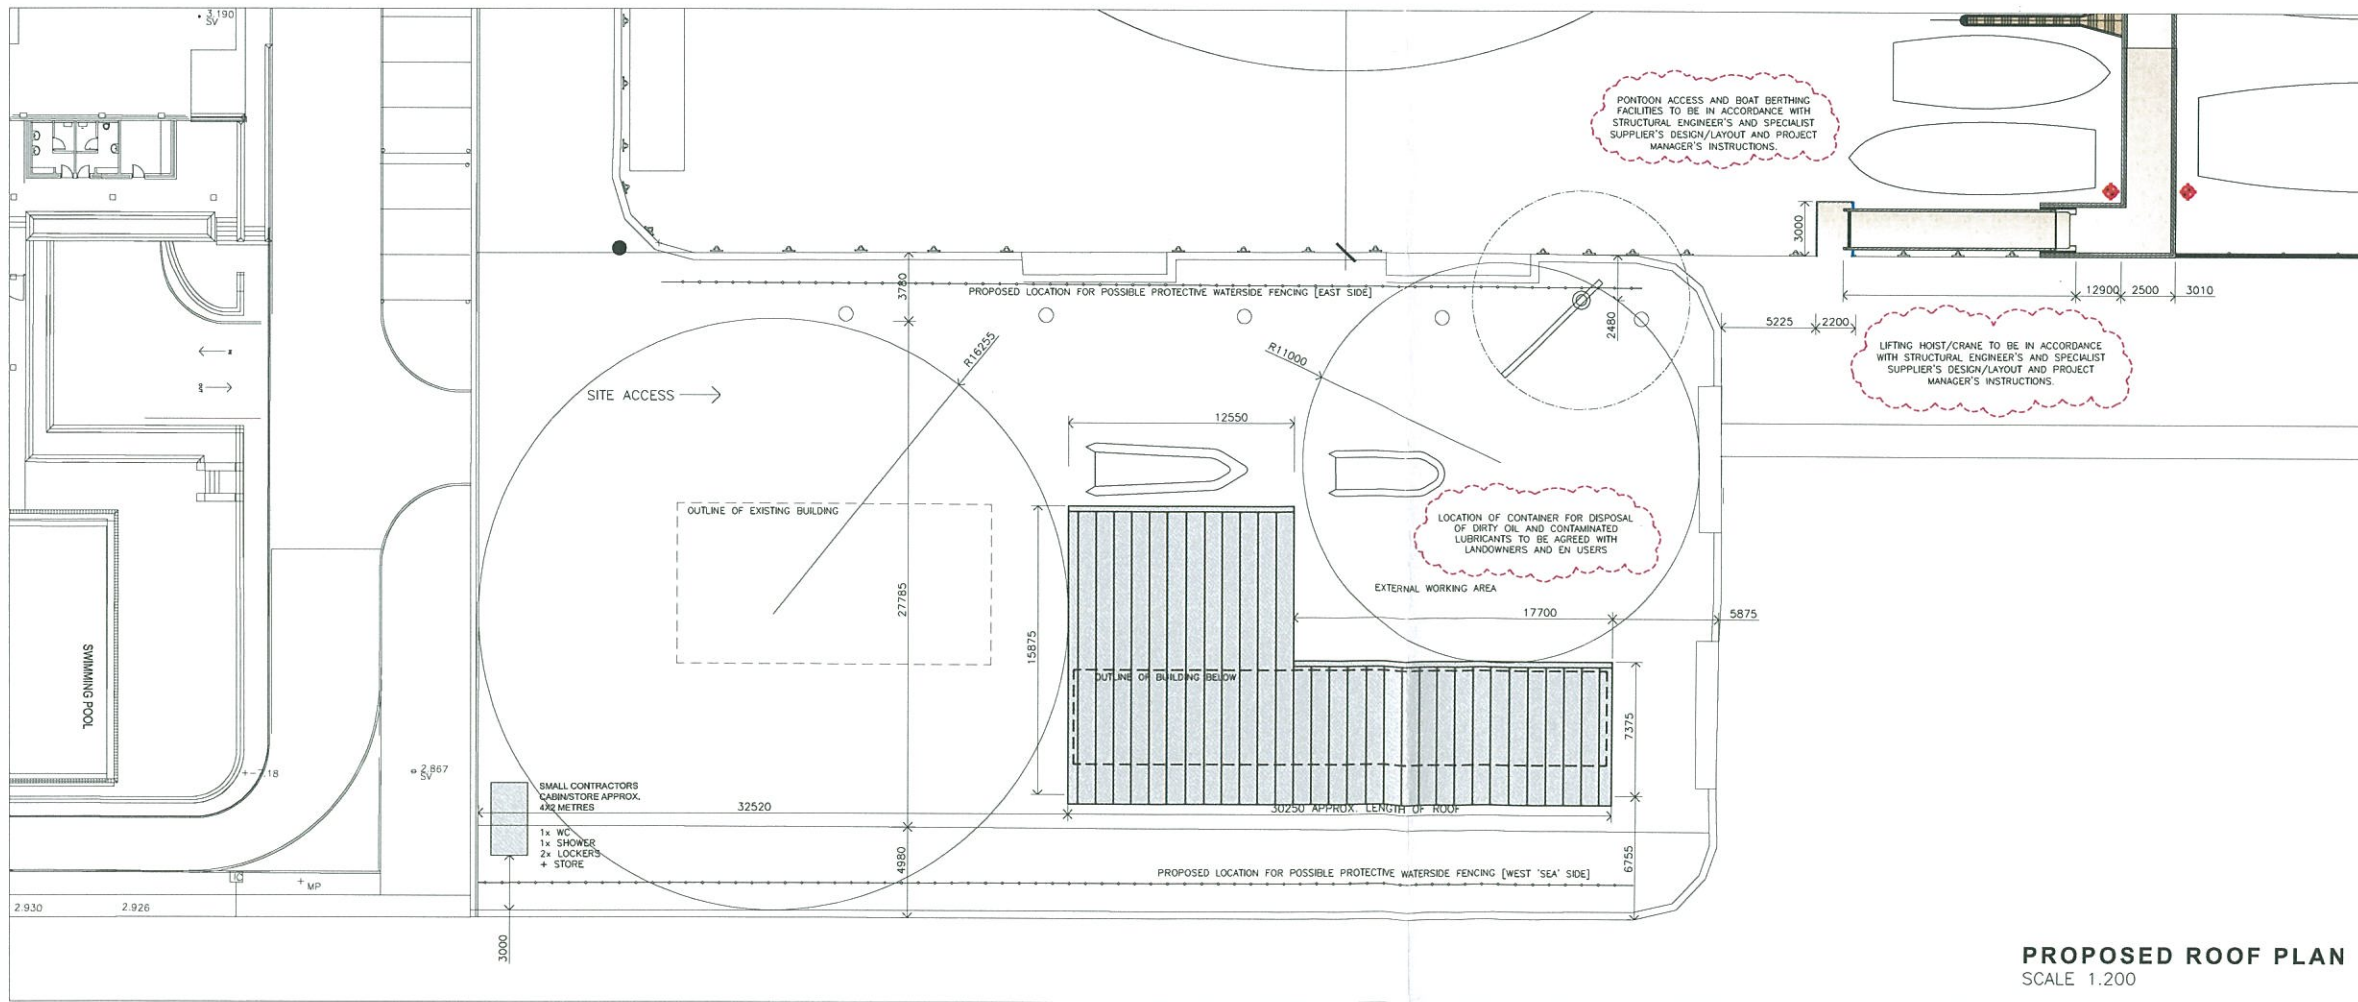

PROPOSED ROOF PLAN
SCALE 1.200

TENDER DOCUMENT

rev	date	amendments
A	16.10.13	SITE PLAN UPDATED WITH CONTRACTOR'S CABIN/STORE
B	23.10.13	NOTES ADDED

WSRM architects
1.2-20 EURO TOWERS
PO BOX 474
GIBRALTAR
Tel: (350) 200 74547
Fax: (350) 200 74563
Email: architects@wsrm.gi
Web: www.wsrmltd.gi



CLIENT
GOVERNMENT OF GIBRALTAR

PROJECT
PROPOSED NEW GIBRALTAR GOVERNMENT MARINE STATION

DRAWING TITLE
PROPOSED SITE AND ROOF PLAN

SCALE	JOB + DRG REF No.	REV
V@A1	G453.1[3-001]GA-SP	B