



NORTH ELEVATIONS

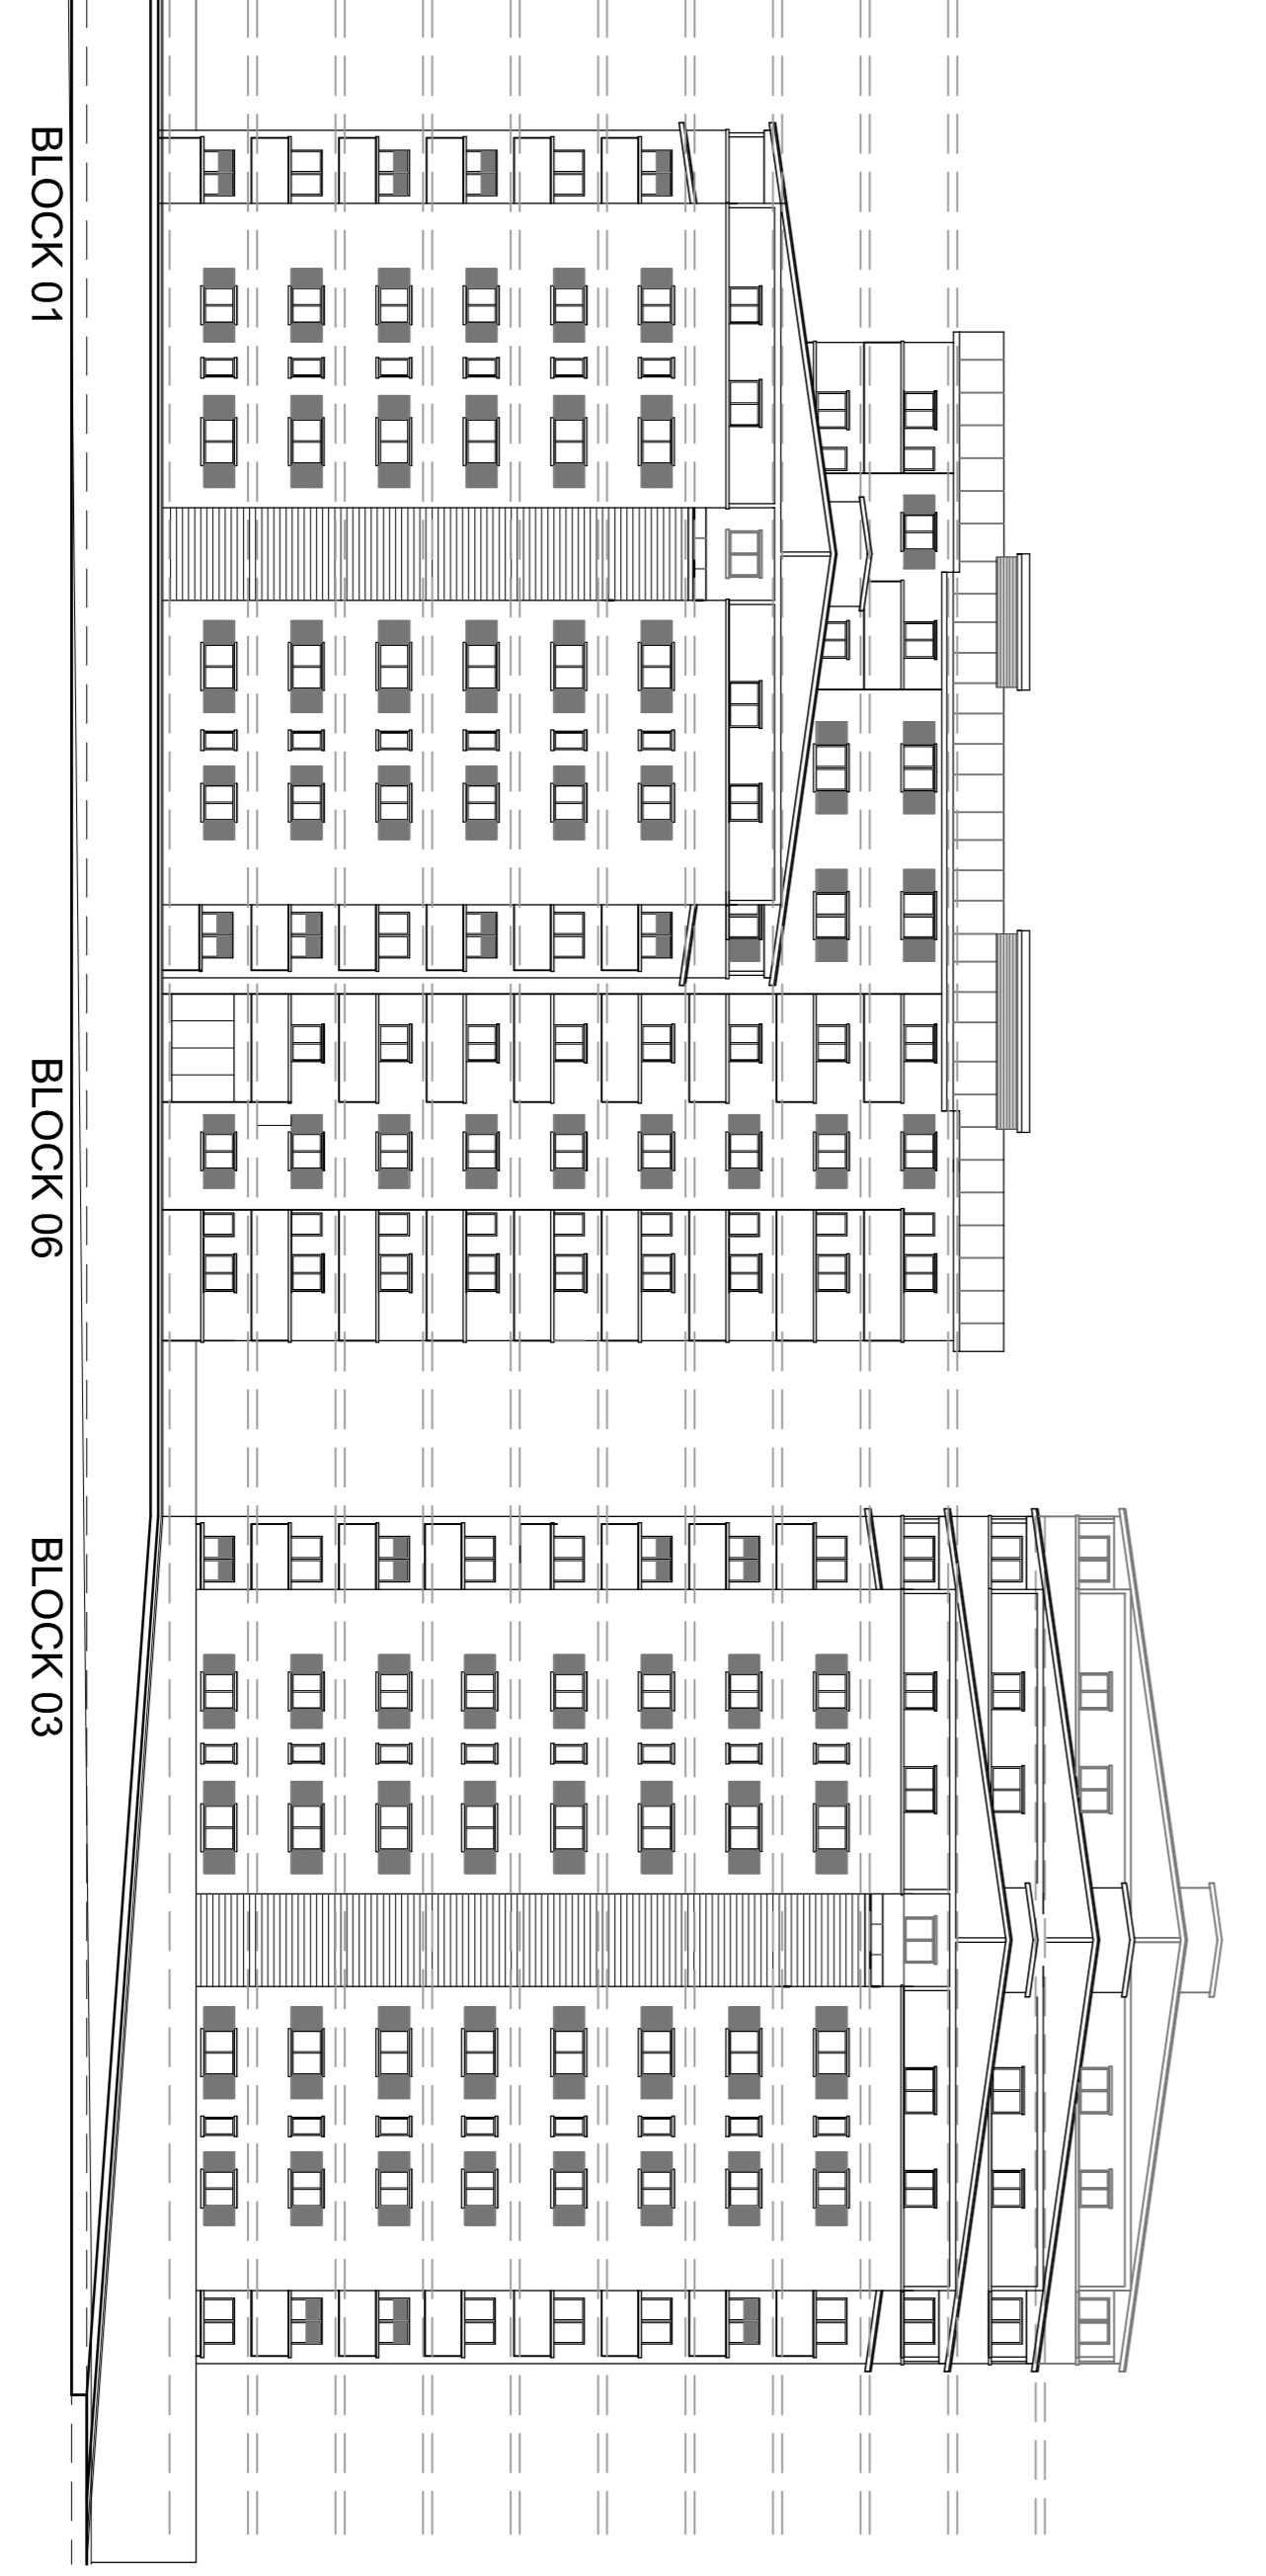


WEST ELEVATIONS

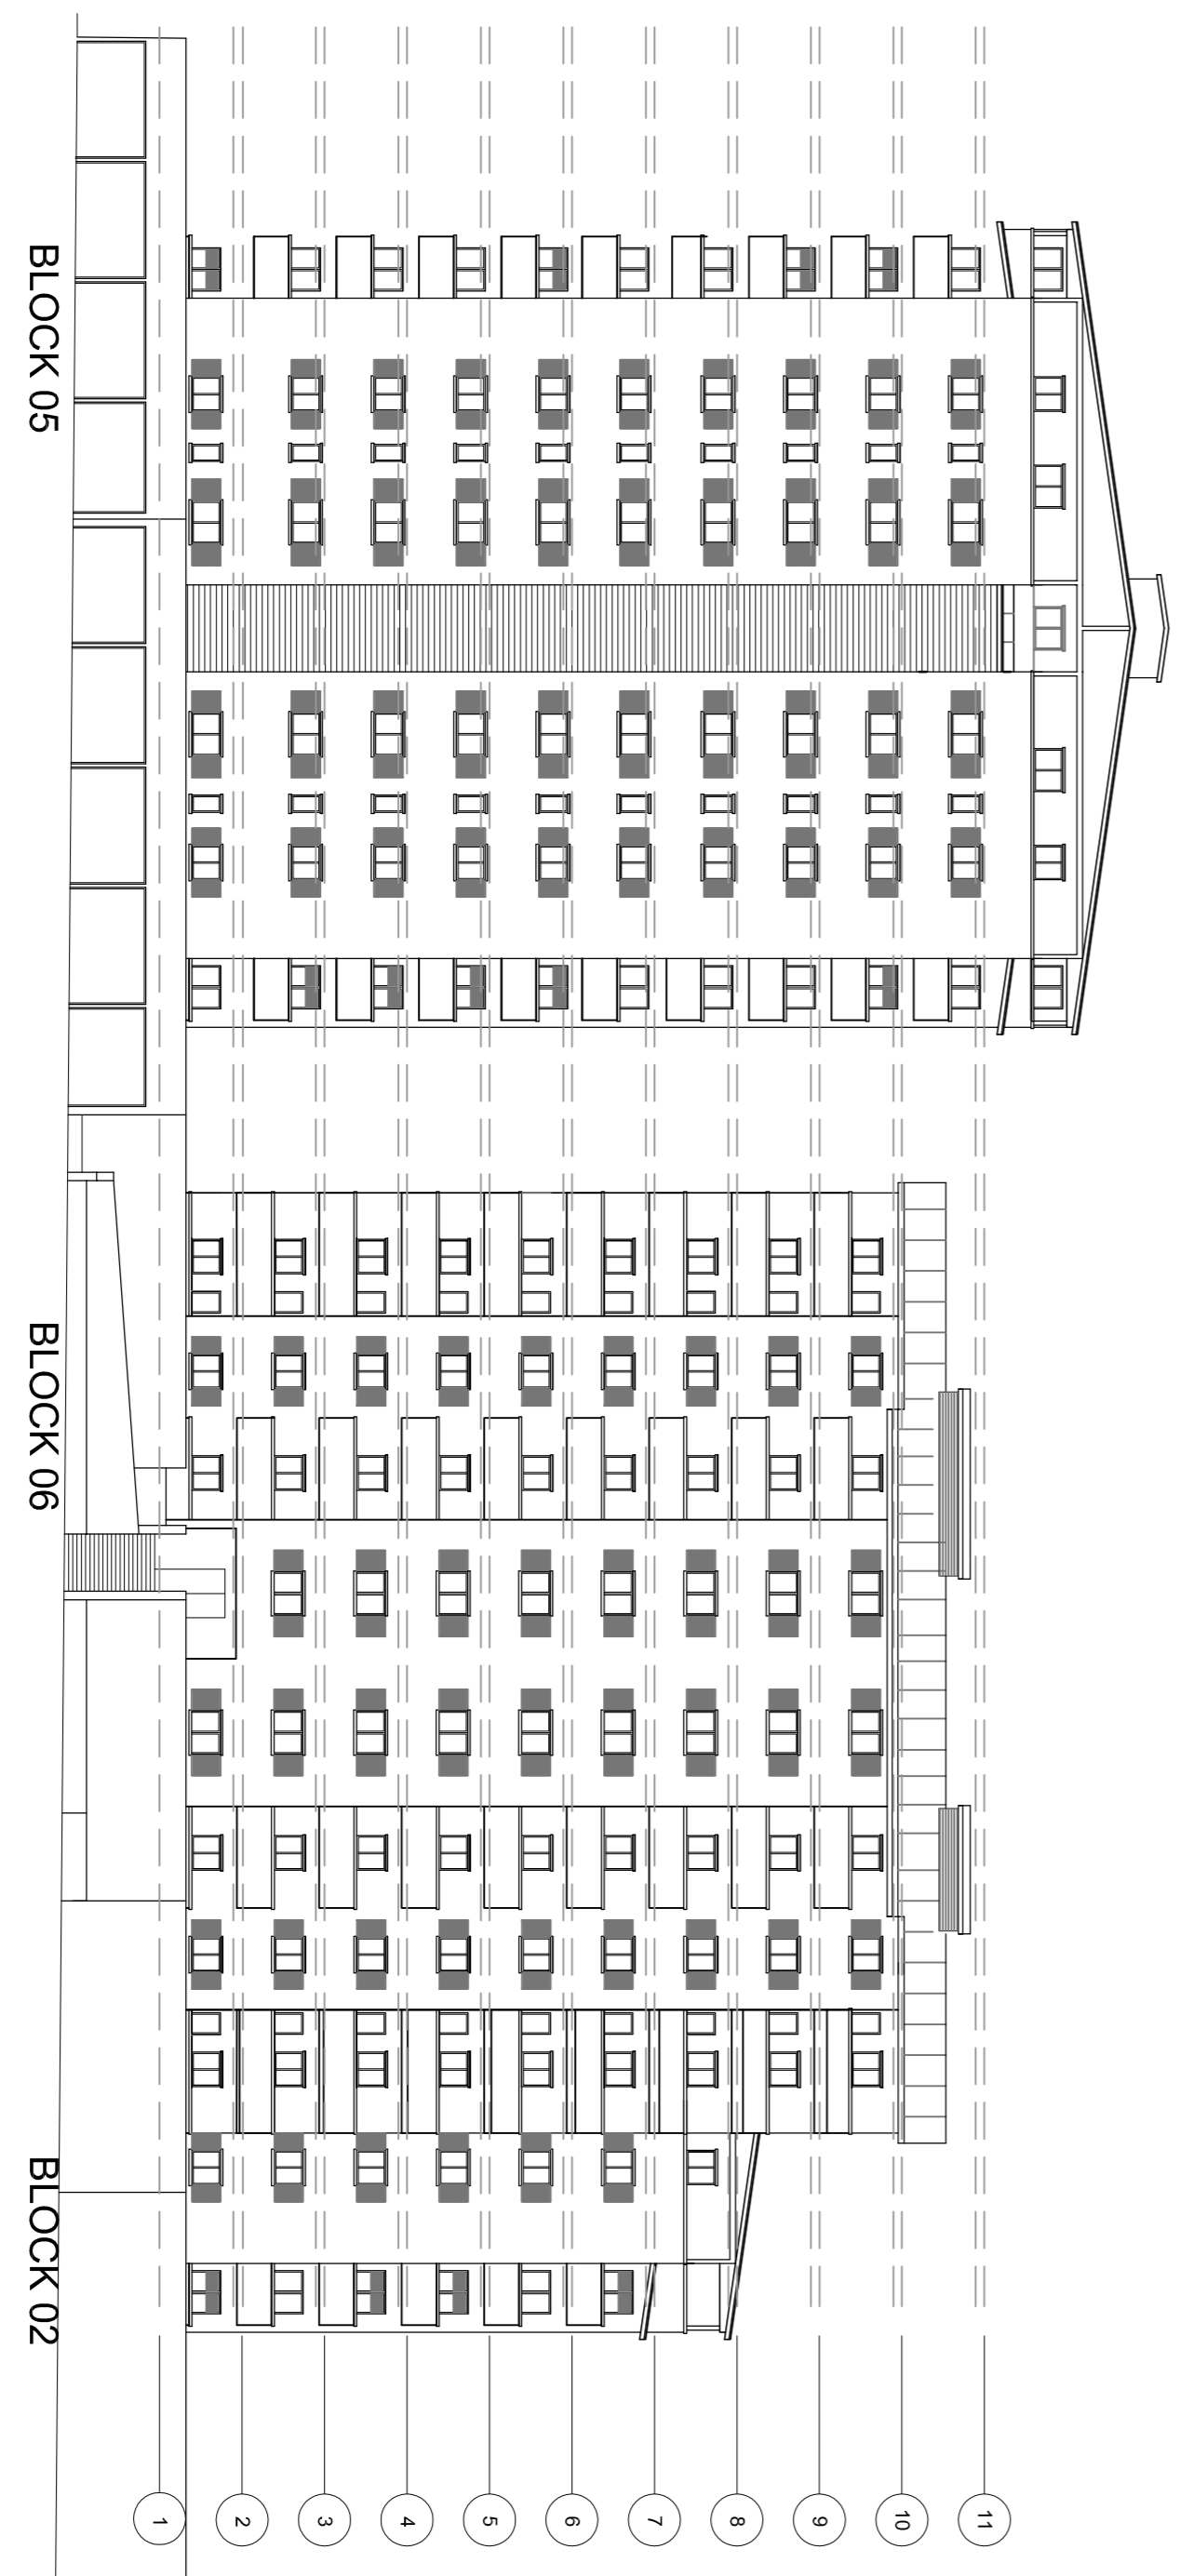

EAST ELEVATIONS

wsrm architects
 1,220 EURO TOWERS
 PO BOX 474
 GIBBOLVAH
 TEL: (050) 200 7467
 FAX: (050) 200 7463
 Web: www.wsrm.nz

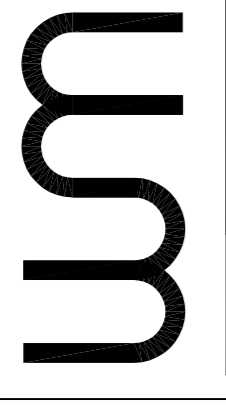

CLIENT

CASAIS

PROJECT
COACH PARK

DRAWING TITLE
NORTH - EAST - WEST ELEV

SCALE	REF + DRG REF No.	REV
1:250@A1	G566 [2-022]	X
DATE		
12.02.14		