


TOWN PLANNING AND
BUILDING CONTROL
01 APR 2014
RECEIVED

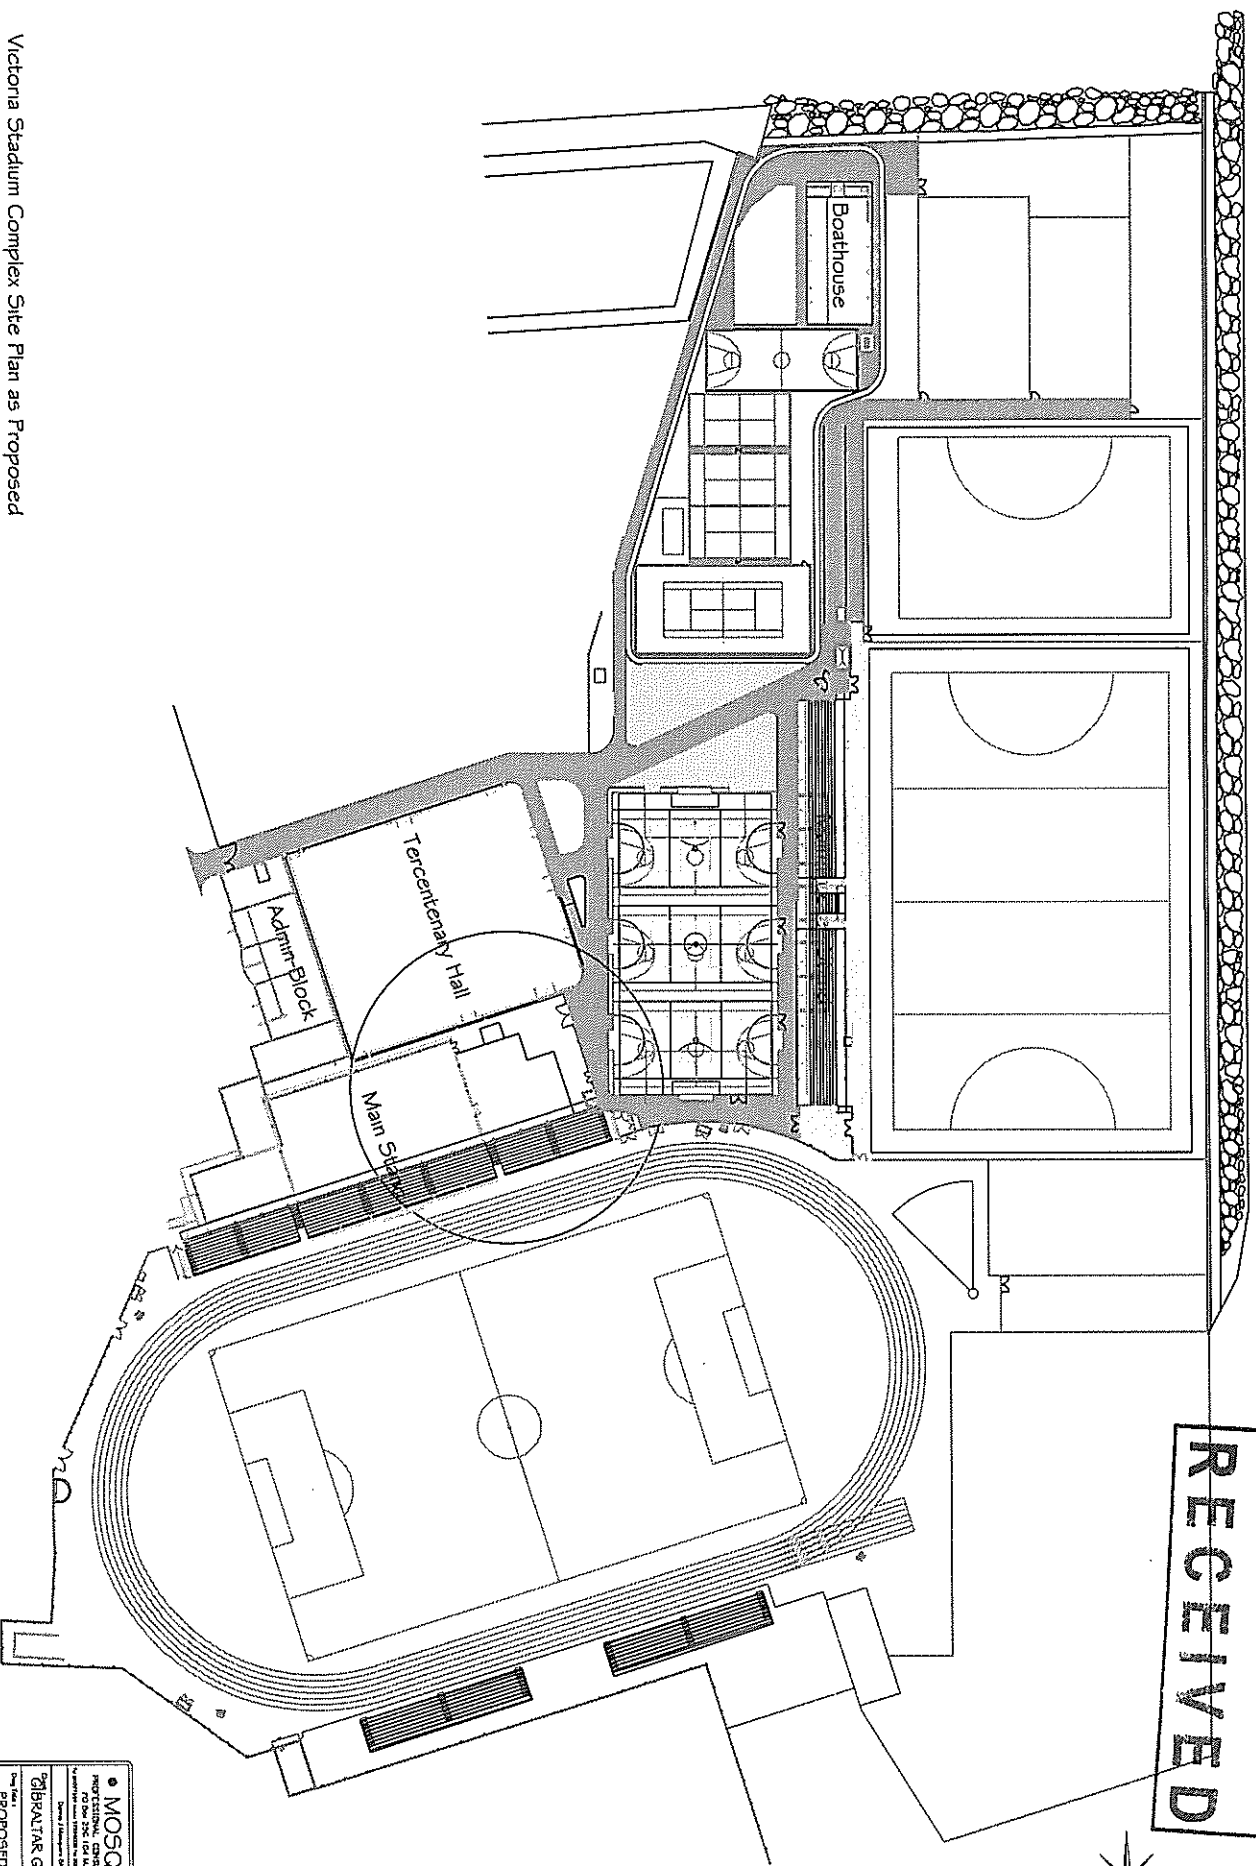

Victoria Stadium Complex Site Plan as Proposed
UEFA UPGRADES, VICTORIA STADIUM COMPLEX, GIBRALTAR

<p>MOSQUERA PROFESSIONAL CONSULTING SERVICES FOR THE CONSTRUCTION INDUSTRY</p>	
<p>Specialist Architectural Services Division</p>	
<p>GIBRALTAR GOVERNMENT</p>	
<p>Project: UEFA UPGRADES</p>	
Scale: 1:200	Date: OCT 2013
<p>Drawn: GOSWAMI/ANAND</p>	