


West Elevation as Proposed

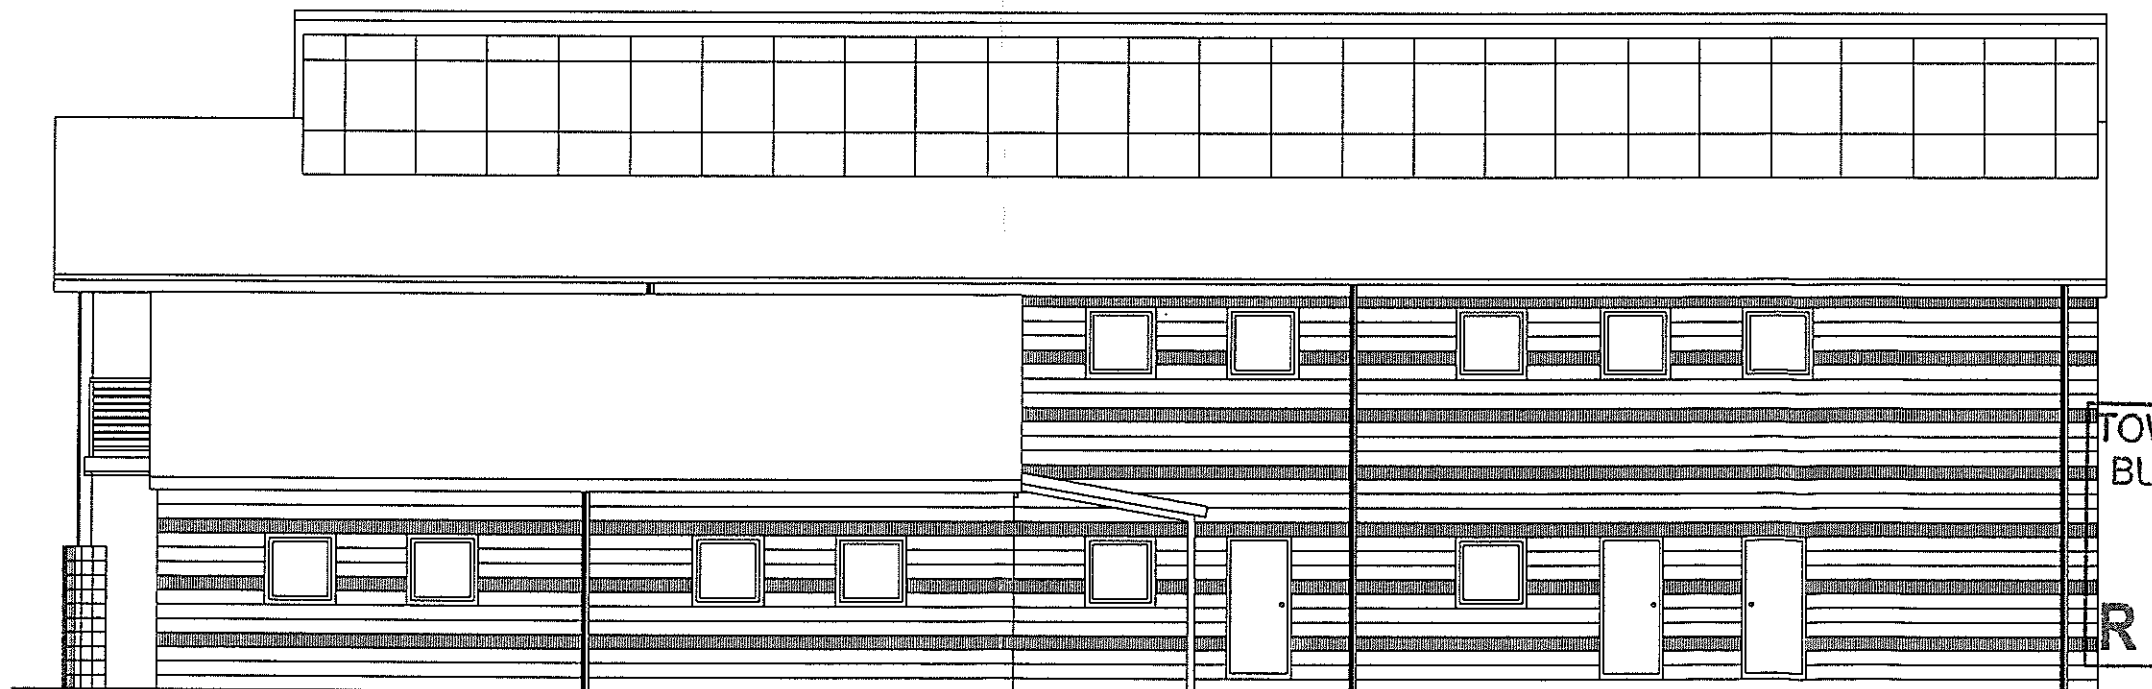

South Elevation as Proposed

TOWN PLANNING AND
BUILDING CONTROL

07 APR 2014

RECEIVED

Ground Floor Level Boathouse Extension as Proposed for Stay-and-Play
UEFA UPGRADES, VICTORIA STADIUM COMPLEX, GIBRALTAR

<p>• MOSQUERA • PROFESSIONAL CONSULTANCY SERVICES PO Box 286 104 Main Street, Gibraltar Tel: 003529238 4444 57360000 Fax: 003529238 4444 Email: gmosquera@mosquera.com</p>	
<p>Client: GIBRALTAR GOVERNMENT</p>	
<p>Draw Title: PROPOSED ELEVATIONS</p>	
<p>Project: STAY AND PLAY</p>	
<p>Scale: 1:75</p>	<p>Draw No: G505/S4/P03A</p>
<p>Date: MAR 2014</p>	