


• MOSQUERA PROFESSIONAL CONSULTANTS 101, 102, 103, 1000	PROFESSIONAL CONSULTANTS TO THE GIBRALTAR GOVERNMENT GIBRALTAR GOVERNMENT PROPOSED SITE PLAN UEFA UPGRADES	Date: 11 OCT 2013 Scale: 1:500 Project: GIBRALTAR GOVERNMENT Title: UEFA UPGRADES
---	--	--

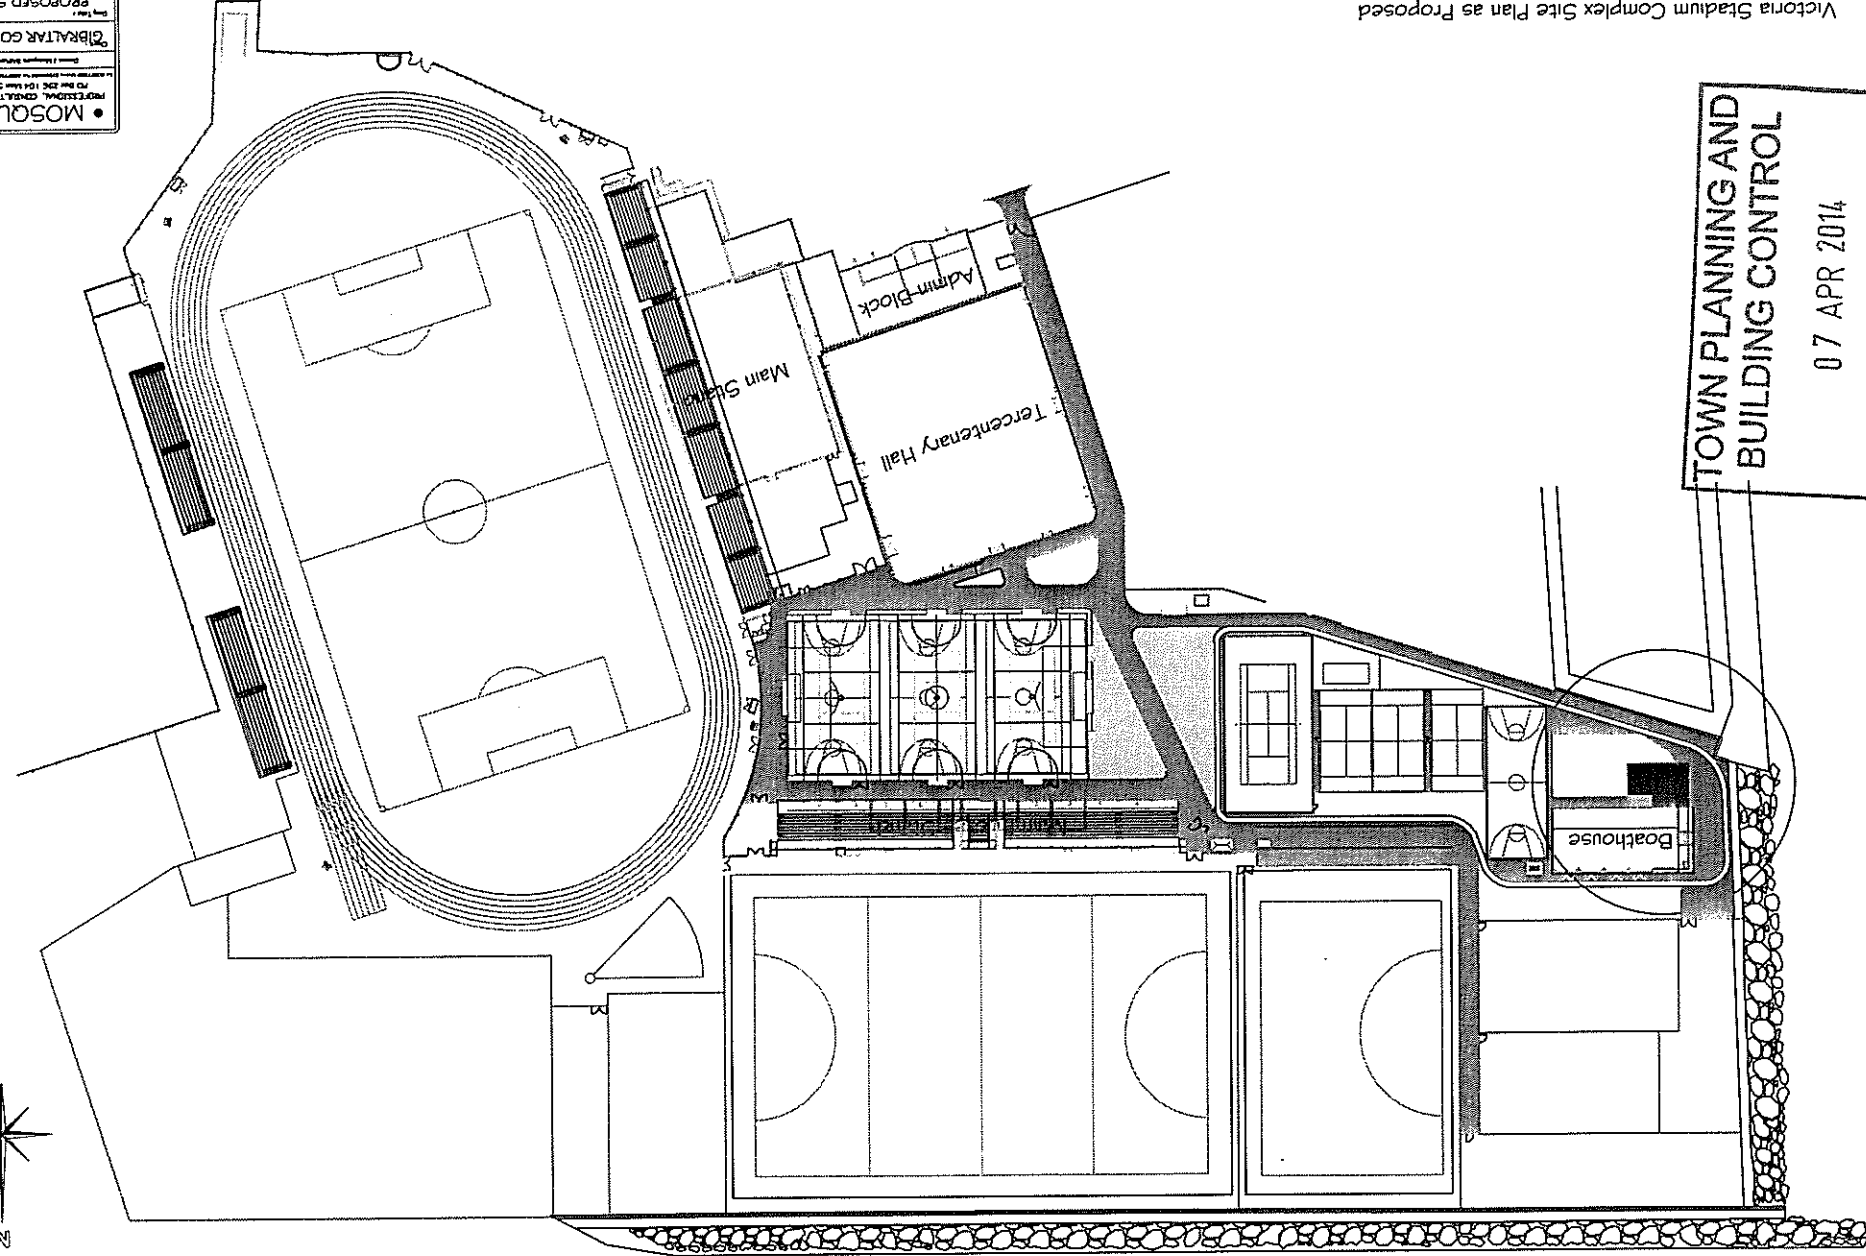

Victoria Stadium Complex Site Plan as Proposed  
 UEFA UPGRADES, VICTORIA STADIUM COMPLEX, GIBRALTAR

TOWN PLANNING AND  
 BUILDING CONTROL  
 07 APR 2014  
**RECEIVED**