



East Elevation (Rosia Road)

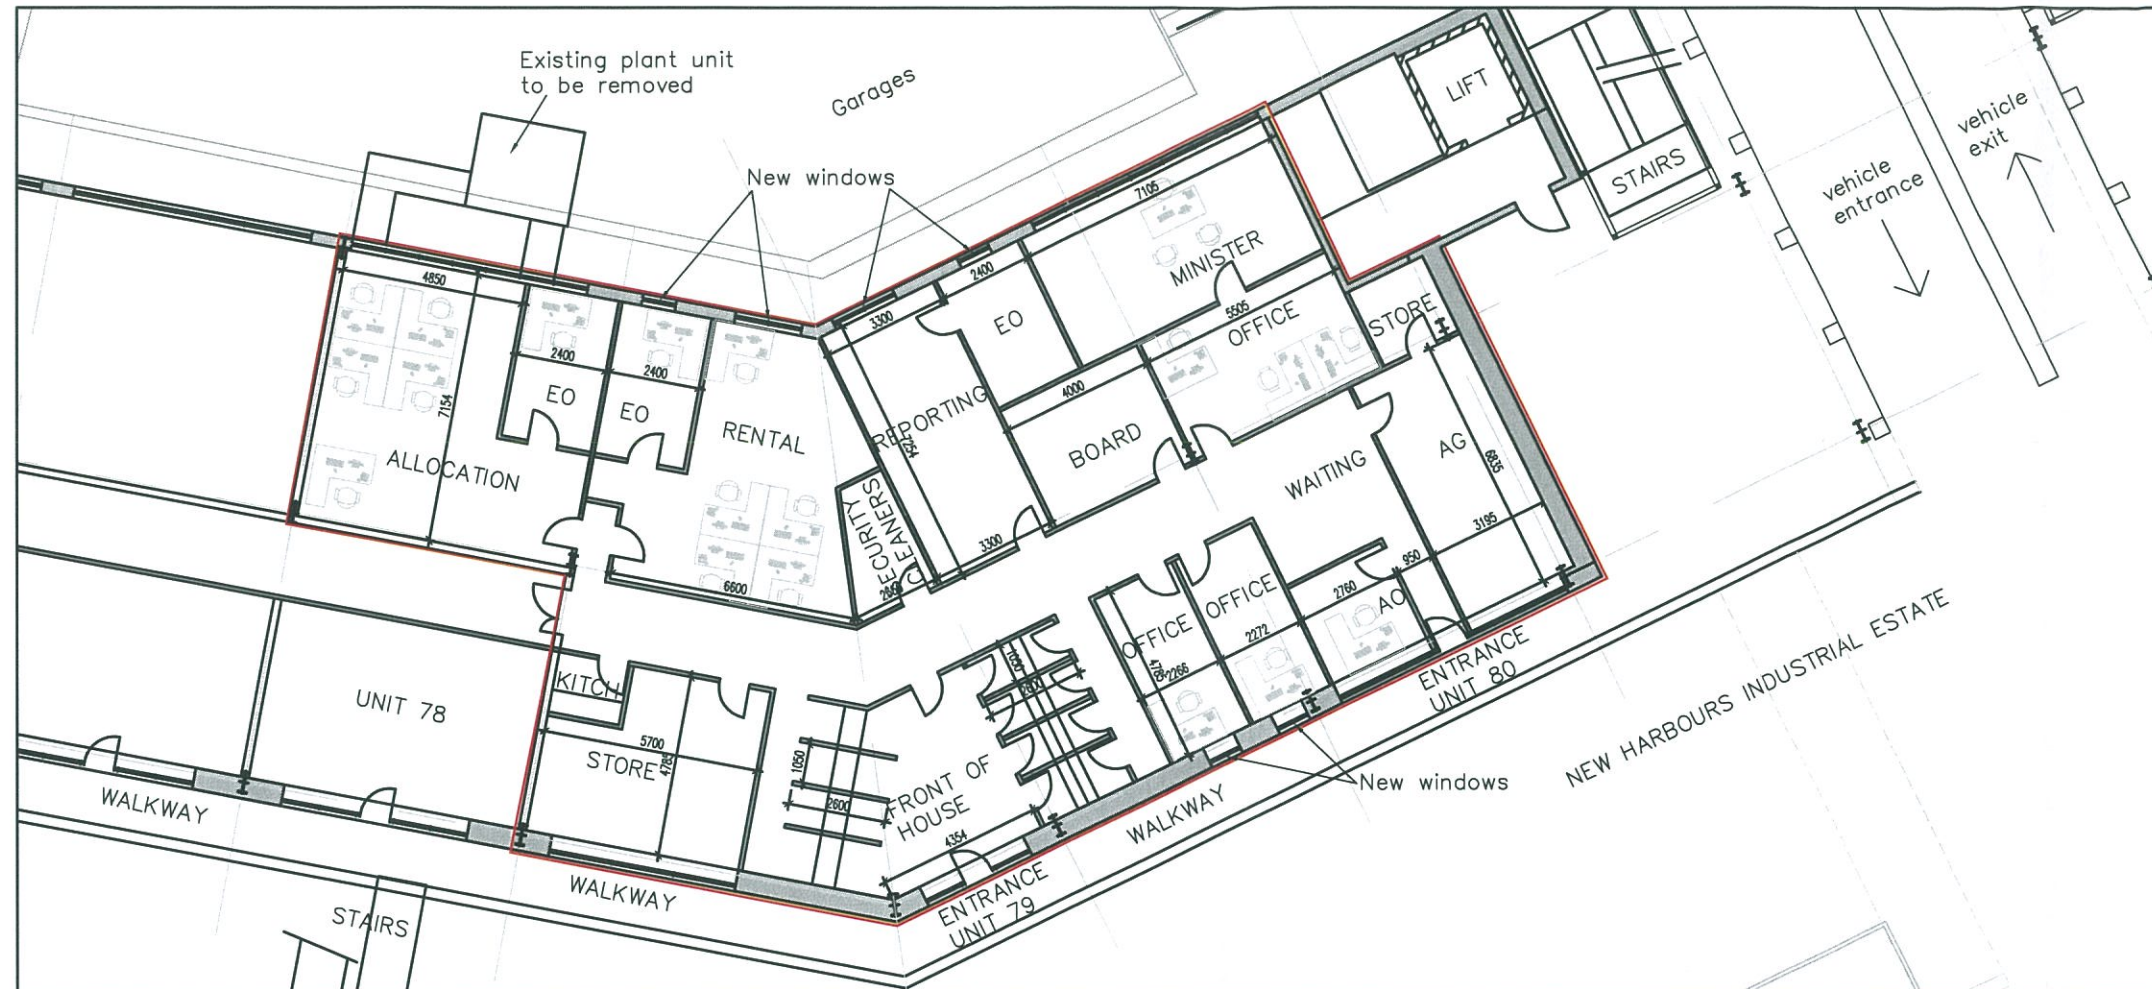

Floor Plan

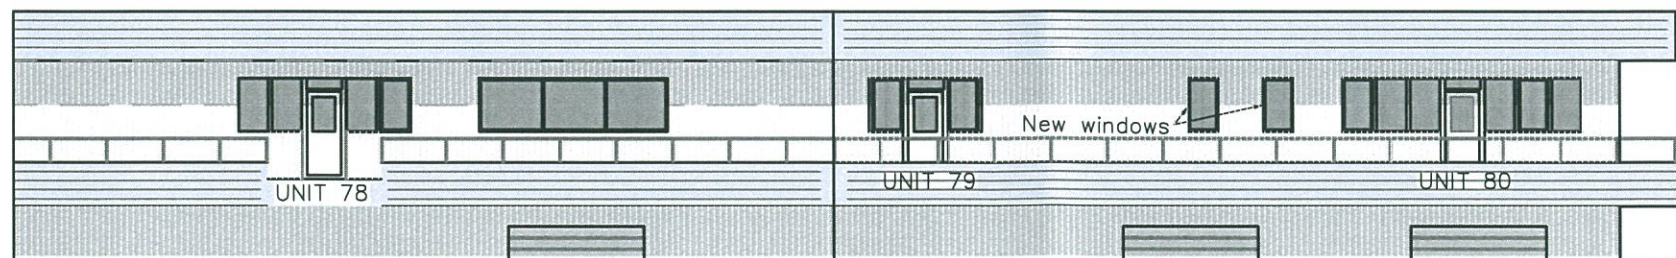

West Elevation (walkways)



Views from walkway



Views from Rosia Road



N.B.
This drawing is the copyright and property of
AKS Architects and Engineers Ltd. It must not be
copied or published without written consent.

Do not scale from this drawing.

All dimensions to be checked on site.

Site Boundary Line



Location Plan

NOTES
All new windows to match existing.
Redundant plant equipment and pipework to be removed



A	2.7.14	Minor amendments for planning
rev	date	description



Tel: (+350) 20073260 Fax: (+350) 20074739 Email: mail@aks.gi

client
GJBS
Mons Calpe Rd
North Mole

project
New Harbours Units 78, 79 & 80
Government Rental Offices

title
Proposed Plan & Elevations

scale
1:100@A1 1:200@A3

drw chk DH

drawing no.	rev.	date
214036.100	A	30.6.14