



Figure 1 - Type of Fencing to be used
NTS

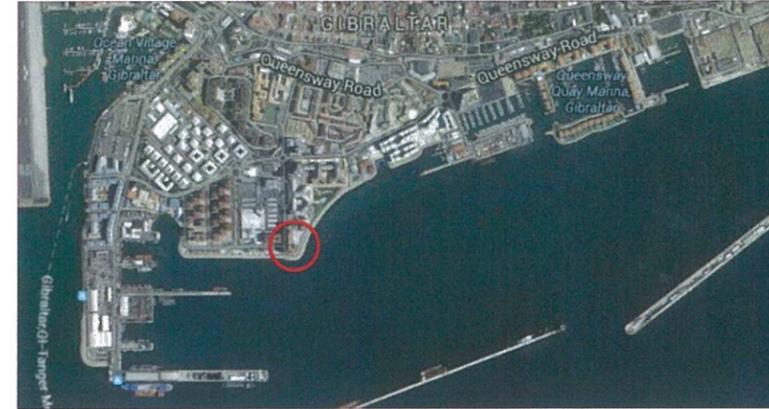


Figure 4 - Location Plan
NTS



Figure 2 - Fencing with fan setup to be installed along the width of the revetment on the park side (North End).



Figure 5 - Restriction signs to be mounted by fencing
NTS



Figure 3 - Fencing with fan setup to be installed along the width of the revetment on the hospital side (South End).




Figure 6 - Site plan area where fences are to be installed
NTS

Notes


All dimensions shown on the drawings are not exact measurements. Prior to any works, the contractor will need to take exact measurements for accurate costing. TSD will not be held responsible for any measurements of fencing.

TOWN PLANNING AND
BUILDING CONTROL
16 SEP 2014
RECEIVED

Date	Revision
 H.M Government of Gibraltar Technical Services Department Joshua Hassan House Secretary's Lane Gibraltar	
Client	
Job Title	
Europlaza Revetment Security	
DRAWING TITLE	
Fence with Fan Setup Layout	
Scale	
N.T.S	
Date	Drawn by
01.08.2014	M.Pigarro
Drg. No.	Rev.
233/08	

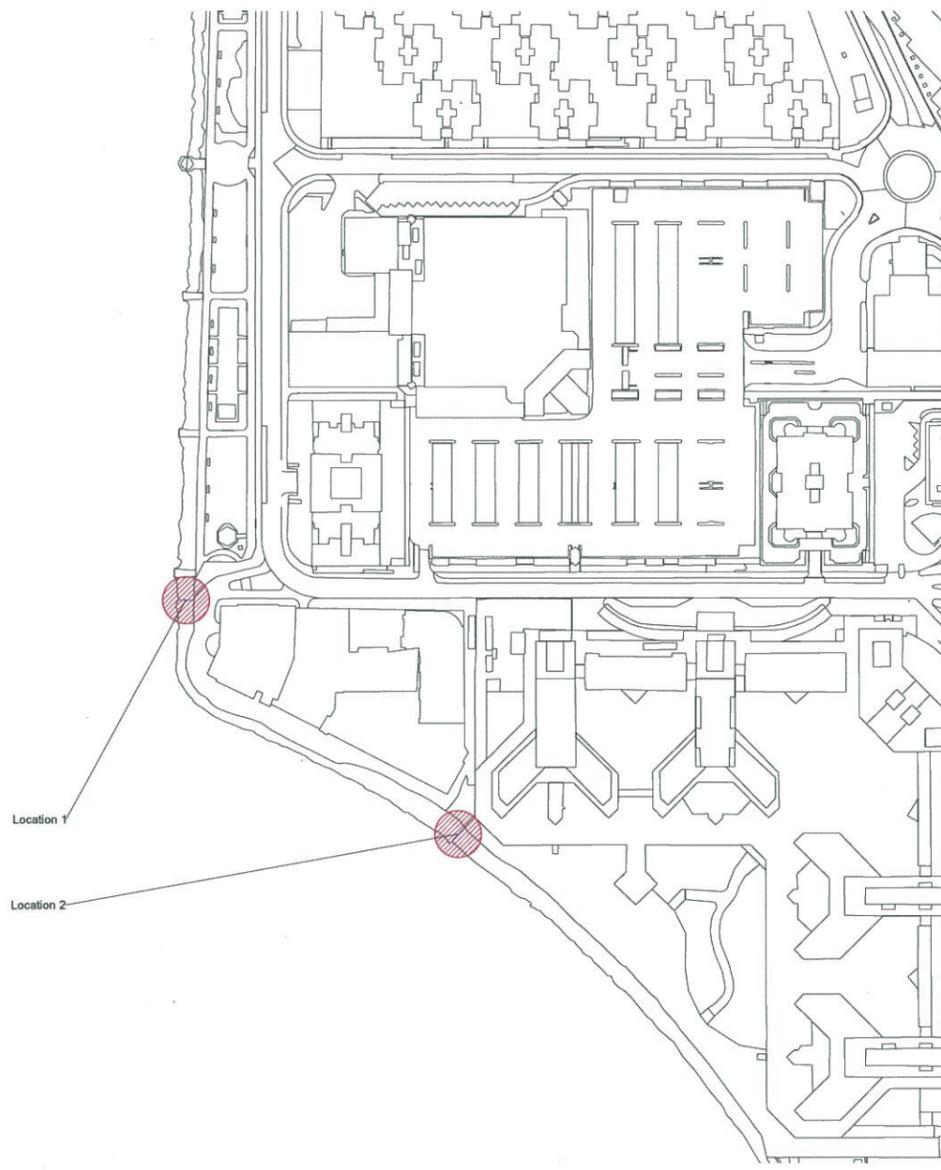

Location Plan
Scale 1:1250

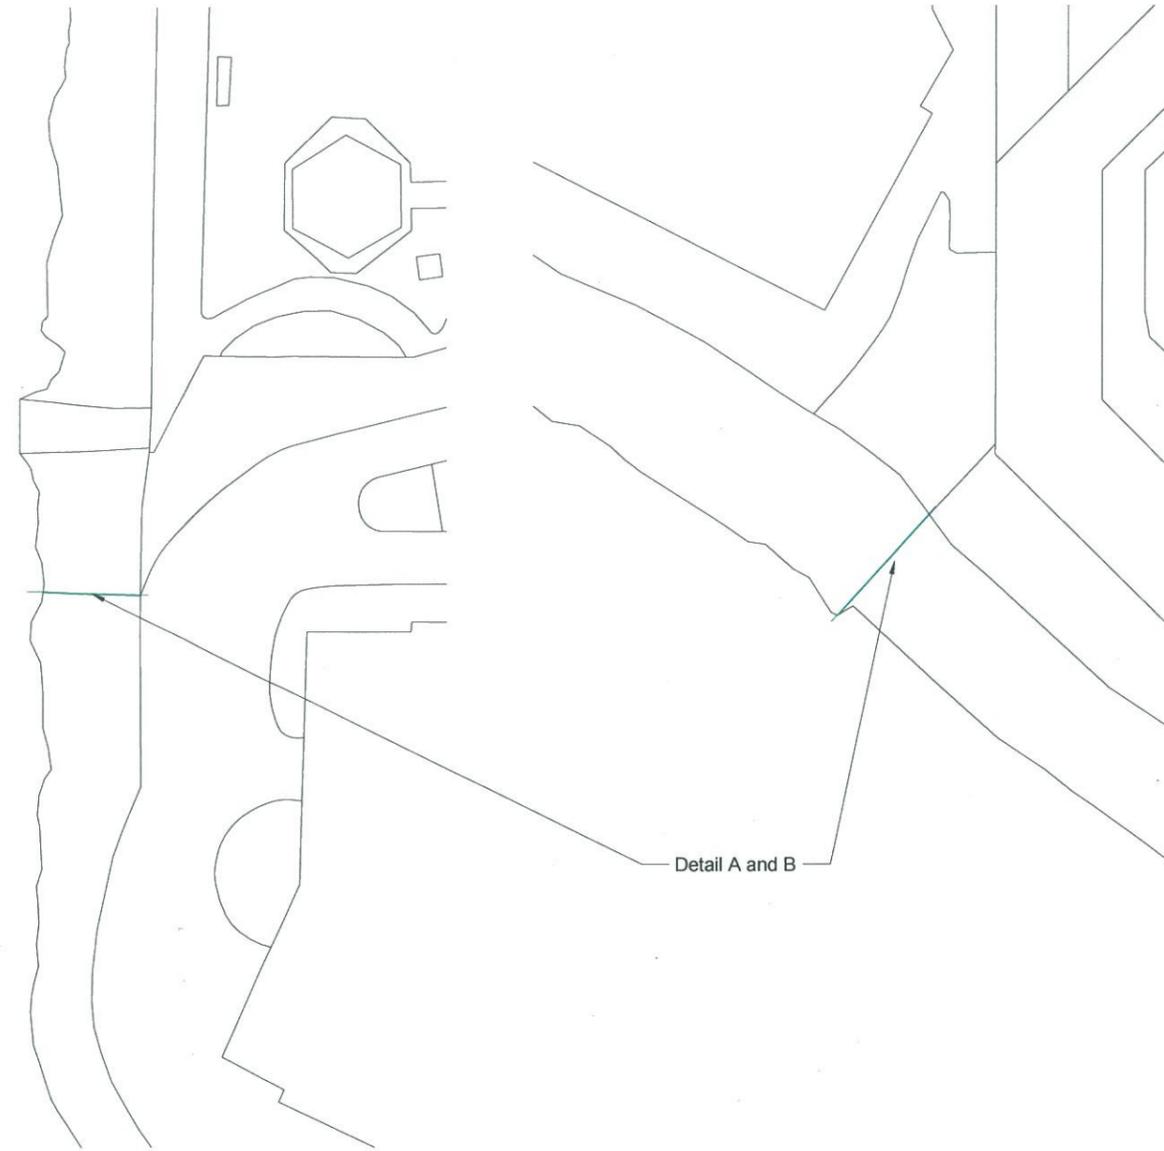


Site Plan
Location 1
Scale 1:200

Site Plan
Location 2
Scale 1:200



Detail B
N.T.S

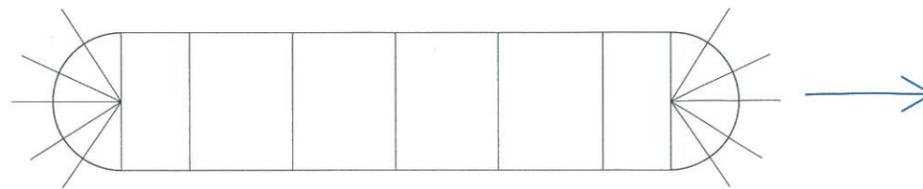

Detail A
N.T.S



Notes

All dimensions shown on the drawings are not exact measurements. Prior to any works, the contractor will need to take exact measurements for accurate costing. TSD will not be held responsible for any measurements of fencing.

TOWN PLANNING AND
BUILDING CONTROL
16 SEP 2014
RECEIVED

Date	Revision

H.M Government of Gibraltar
Technical Services Department
Joshua Hassan House
Secretary's Lane
Gibraltar

Client

Job Title
Europlaza Revetment
Security

DRAWING TITLE
Fence with Fan Setup
Location and Site Plans

Scale
N.T.S

Date 01.08.2014 Drawn by N.Kerri

Drg. No. 233/09 Rev.