


GROUND FLOOR PLAN - scale 1:100
EXISTING

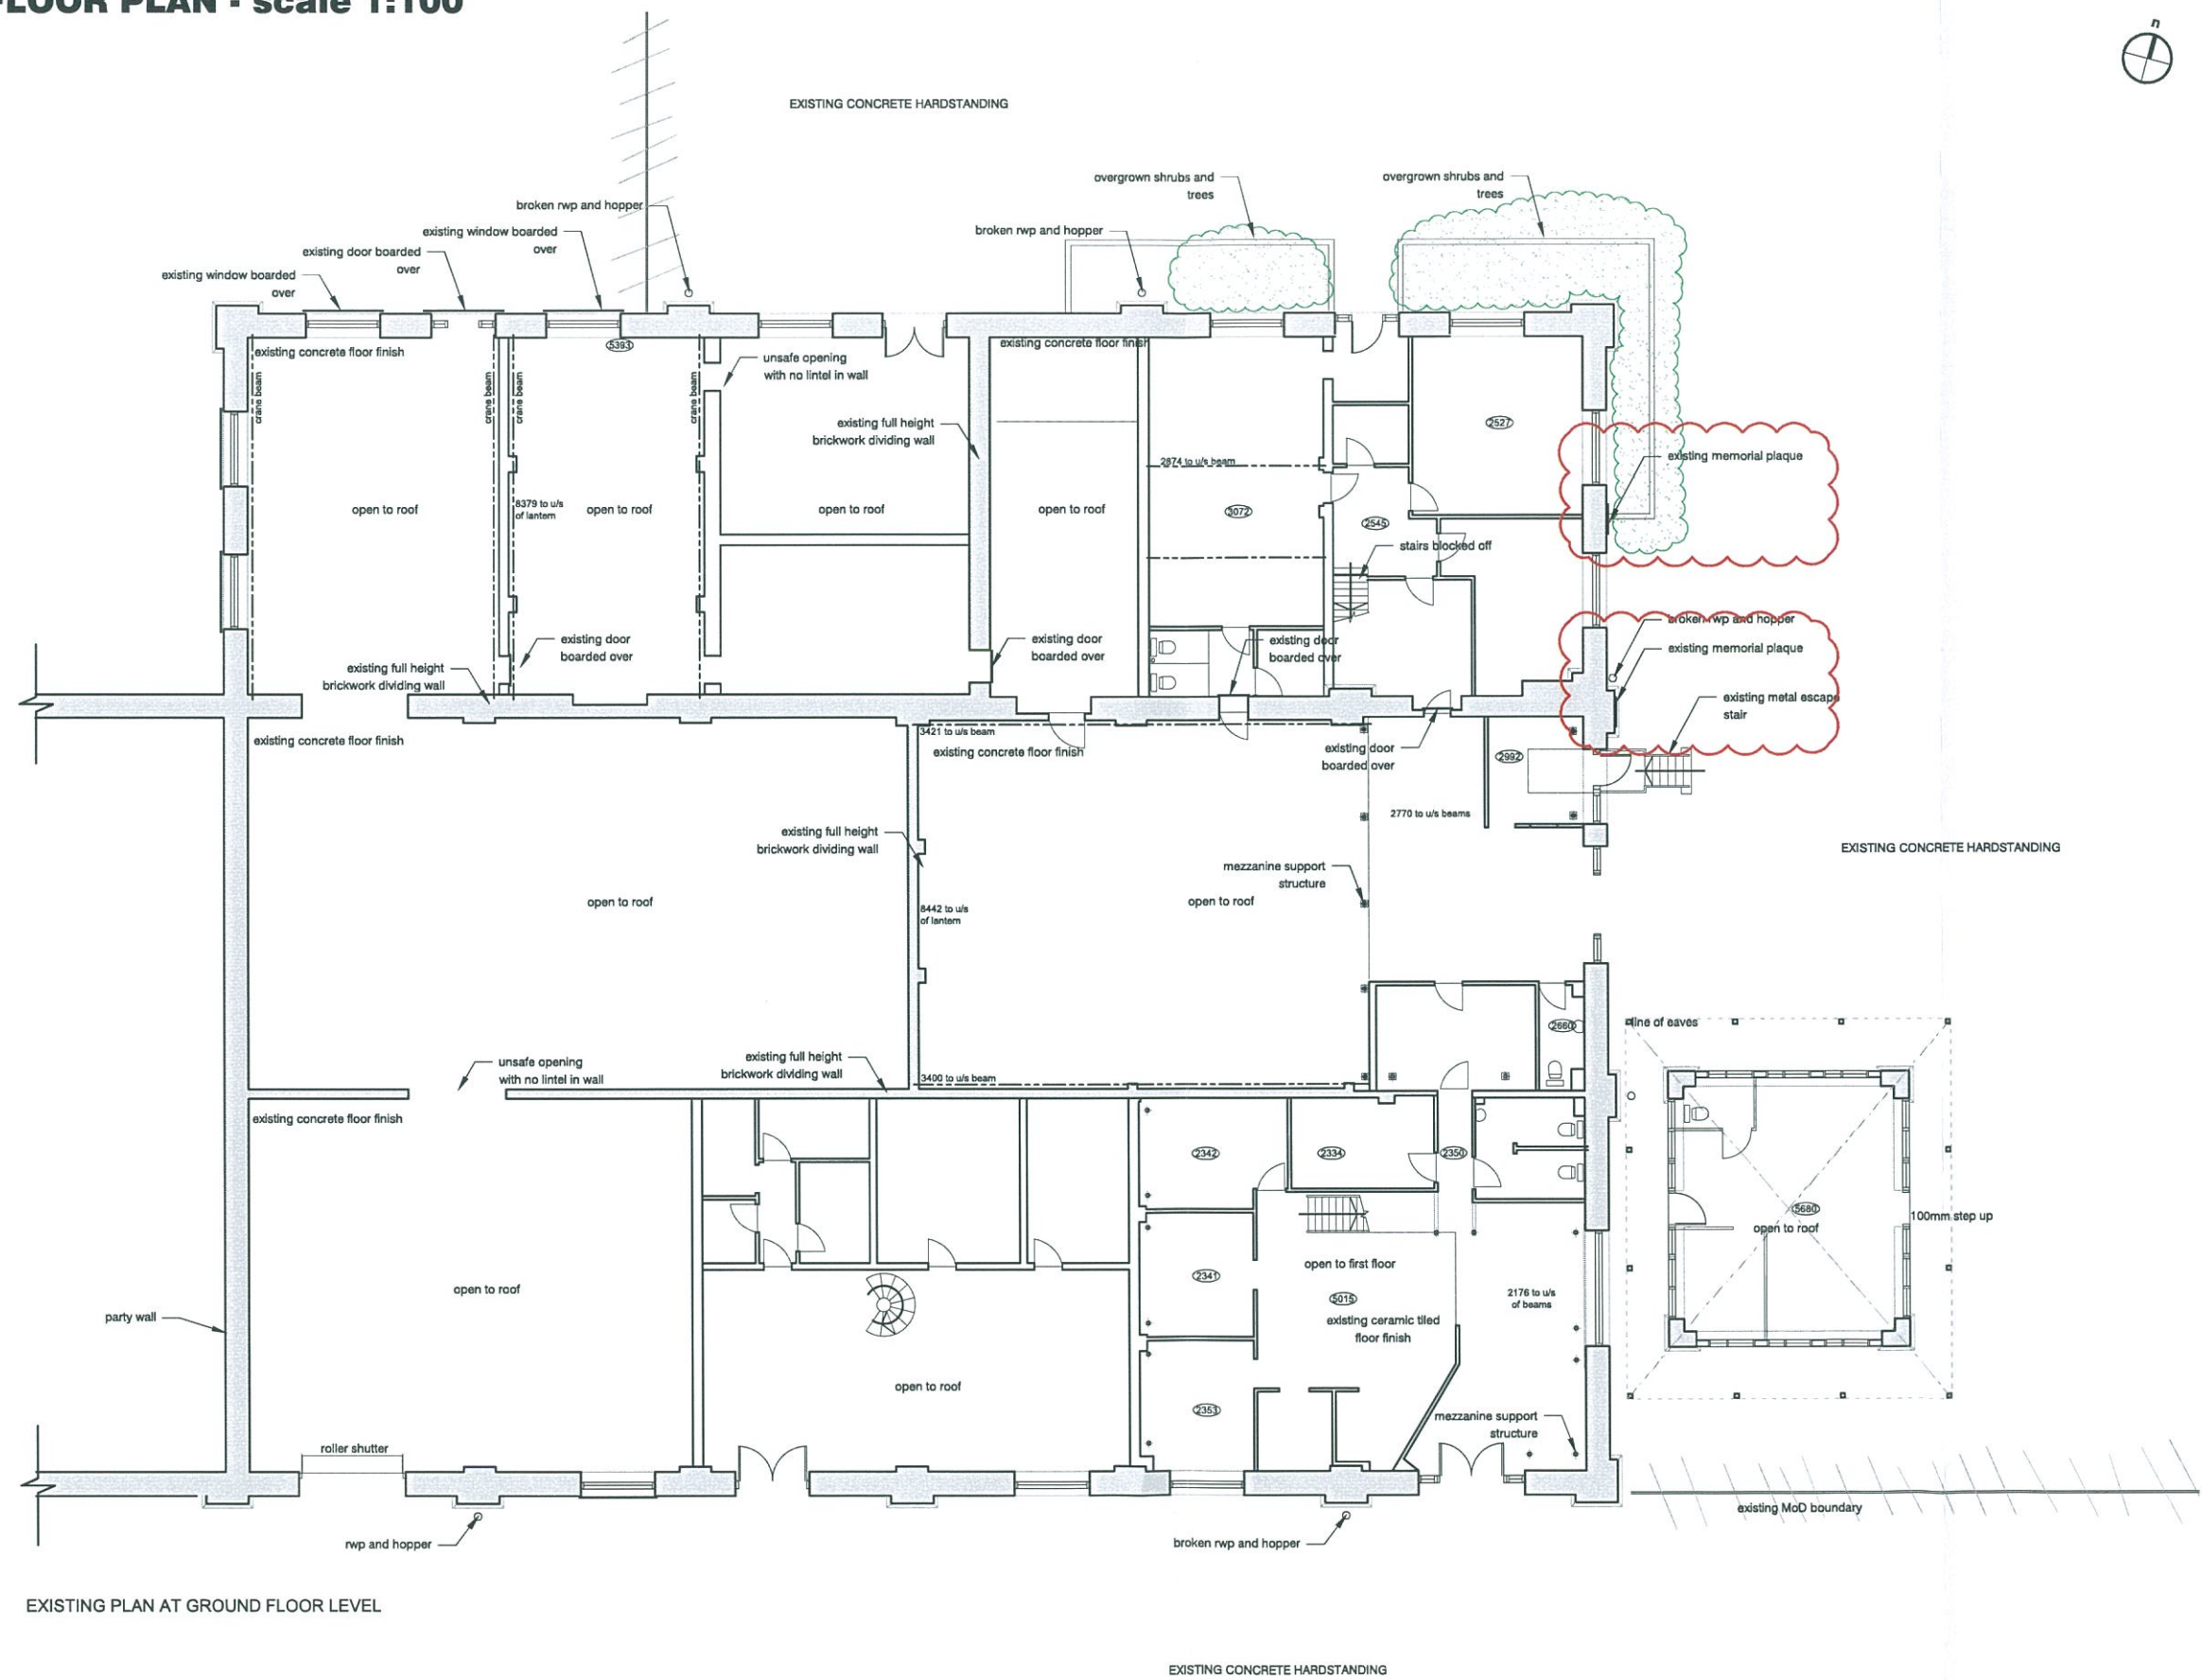

notes

This drawing is the copyright and property of AKS Architects and Engineers Ltd. It must not be copied or published without written consent.

Do not scale from this drawing.

All dimensions to be checked on site.

PRELIMINARY ISSUE

15.08.14 first issue of drawing apb

rev. date description drawn

Client

H.M. Government of Gibraltar

Project

PROJECT EUSTON

Drawing Title

PACKAGE 03
POLICE FUNCTIONS GUN WHARF

Existing Ground Floor Plan

RAMBOLL
AKS AKS ARCHITECTS & ENGINEERS
P.O. Box 855 Gibraltar
Tel (+350) 20073260 Fax(+350) 20074736 Email mail@aks.gi


Scale (at A1) Date Drawn

1:100 05.08.14 apb


Org. no. Rev.

6005/GW/03/A/002 -


ELEVATIONS - scale 1:100
EXISTING

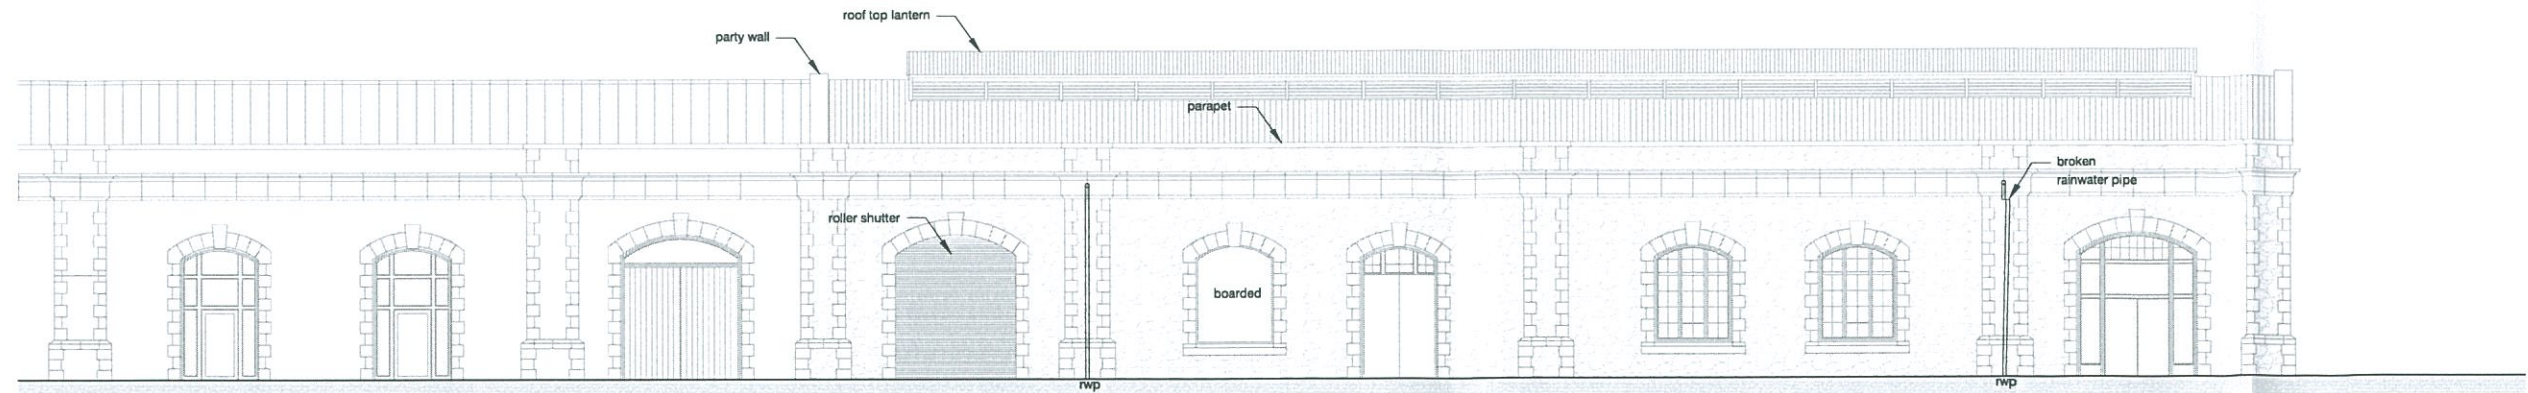


EXISTING SOUTH ELEVATION

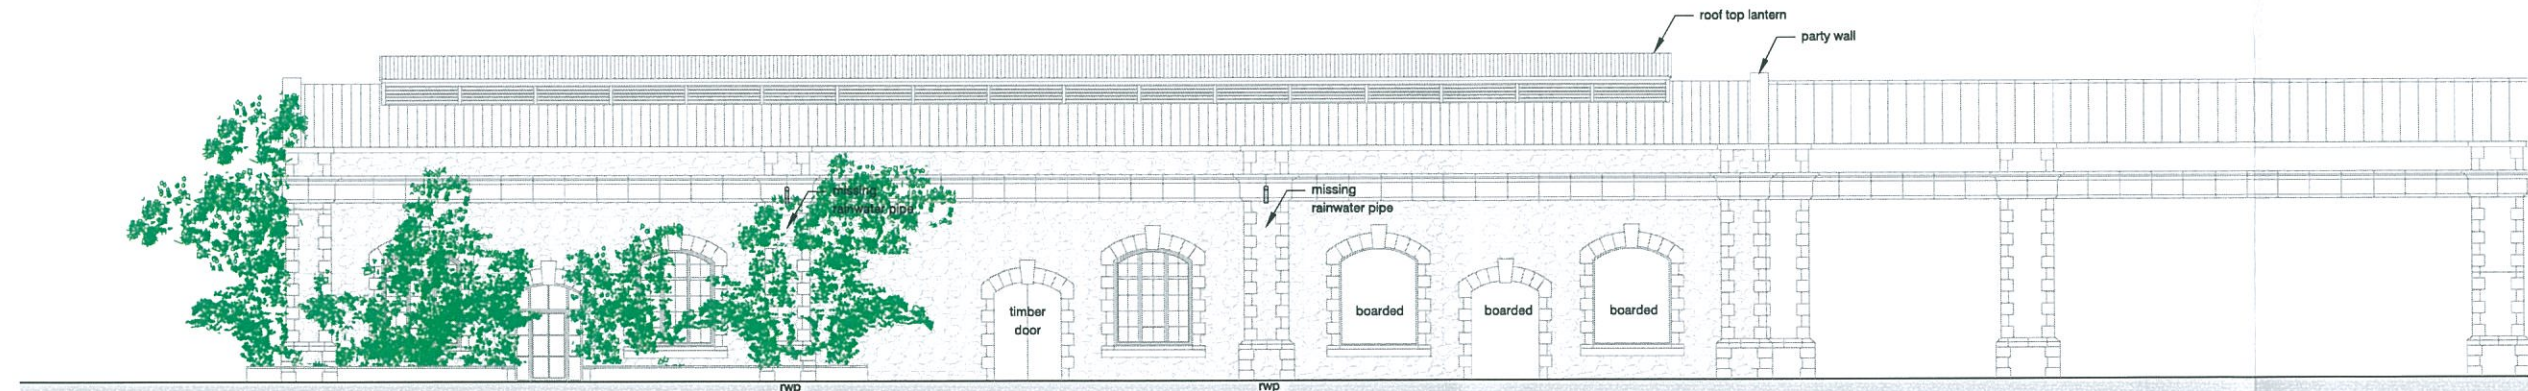


EXISTING NORTH ELEVATION

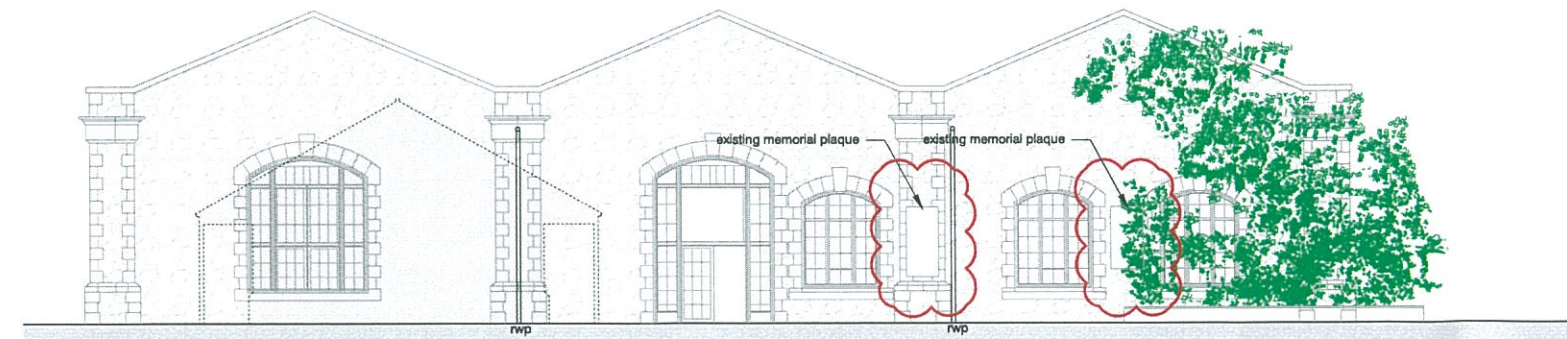

EXISTING WEST ELEVATION

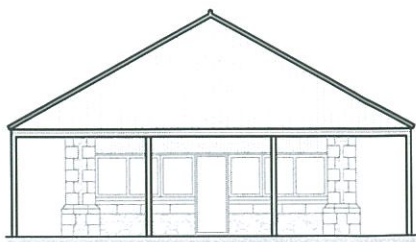

EXISTING WEST ELEVATION - guard house

 

notes

This drawing is the copyright and property of AKS Architects and Engineers Ltd. It must not be copied or published without written consent.

Do not scale from this drawing.

All dimensions to be checked on site.

PRELIMINARY ISSUE

15.08.14 first issue of drawing for approval			apb
rev.	date	description	drawn
Client			
H.M. Government of Gibraltar			
Project			
PROJECT EUSTON			
Drawing Title			
PACKAGE 03 POLICE FUNCTIONS GUN WHARF			
Existing Elevations			
RAMBOLL			
AKS AKS ARCHITECTS & ENGINEERS P.O. Box 855 Gibraltar Tel (+350) 20073280 Fax(+350) 20074730 Email mail@aks-ge.com			
Scale (at A1)	Date	Drawn	Rev.
1:100	05.08.14	apb	-
6005/GW/03/A/005			-